


PLAN
Scale: 1"=10'

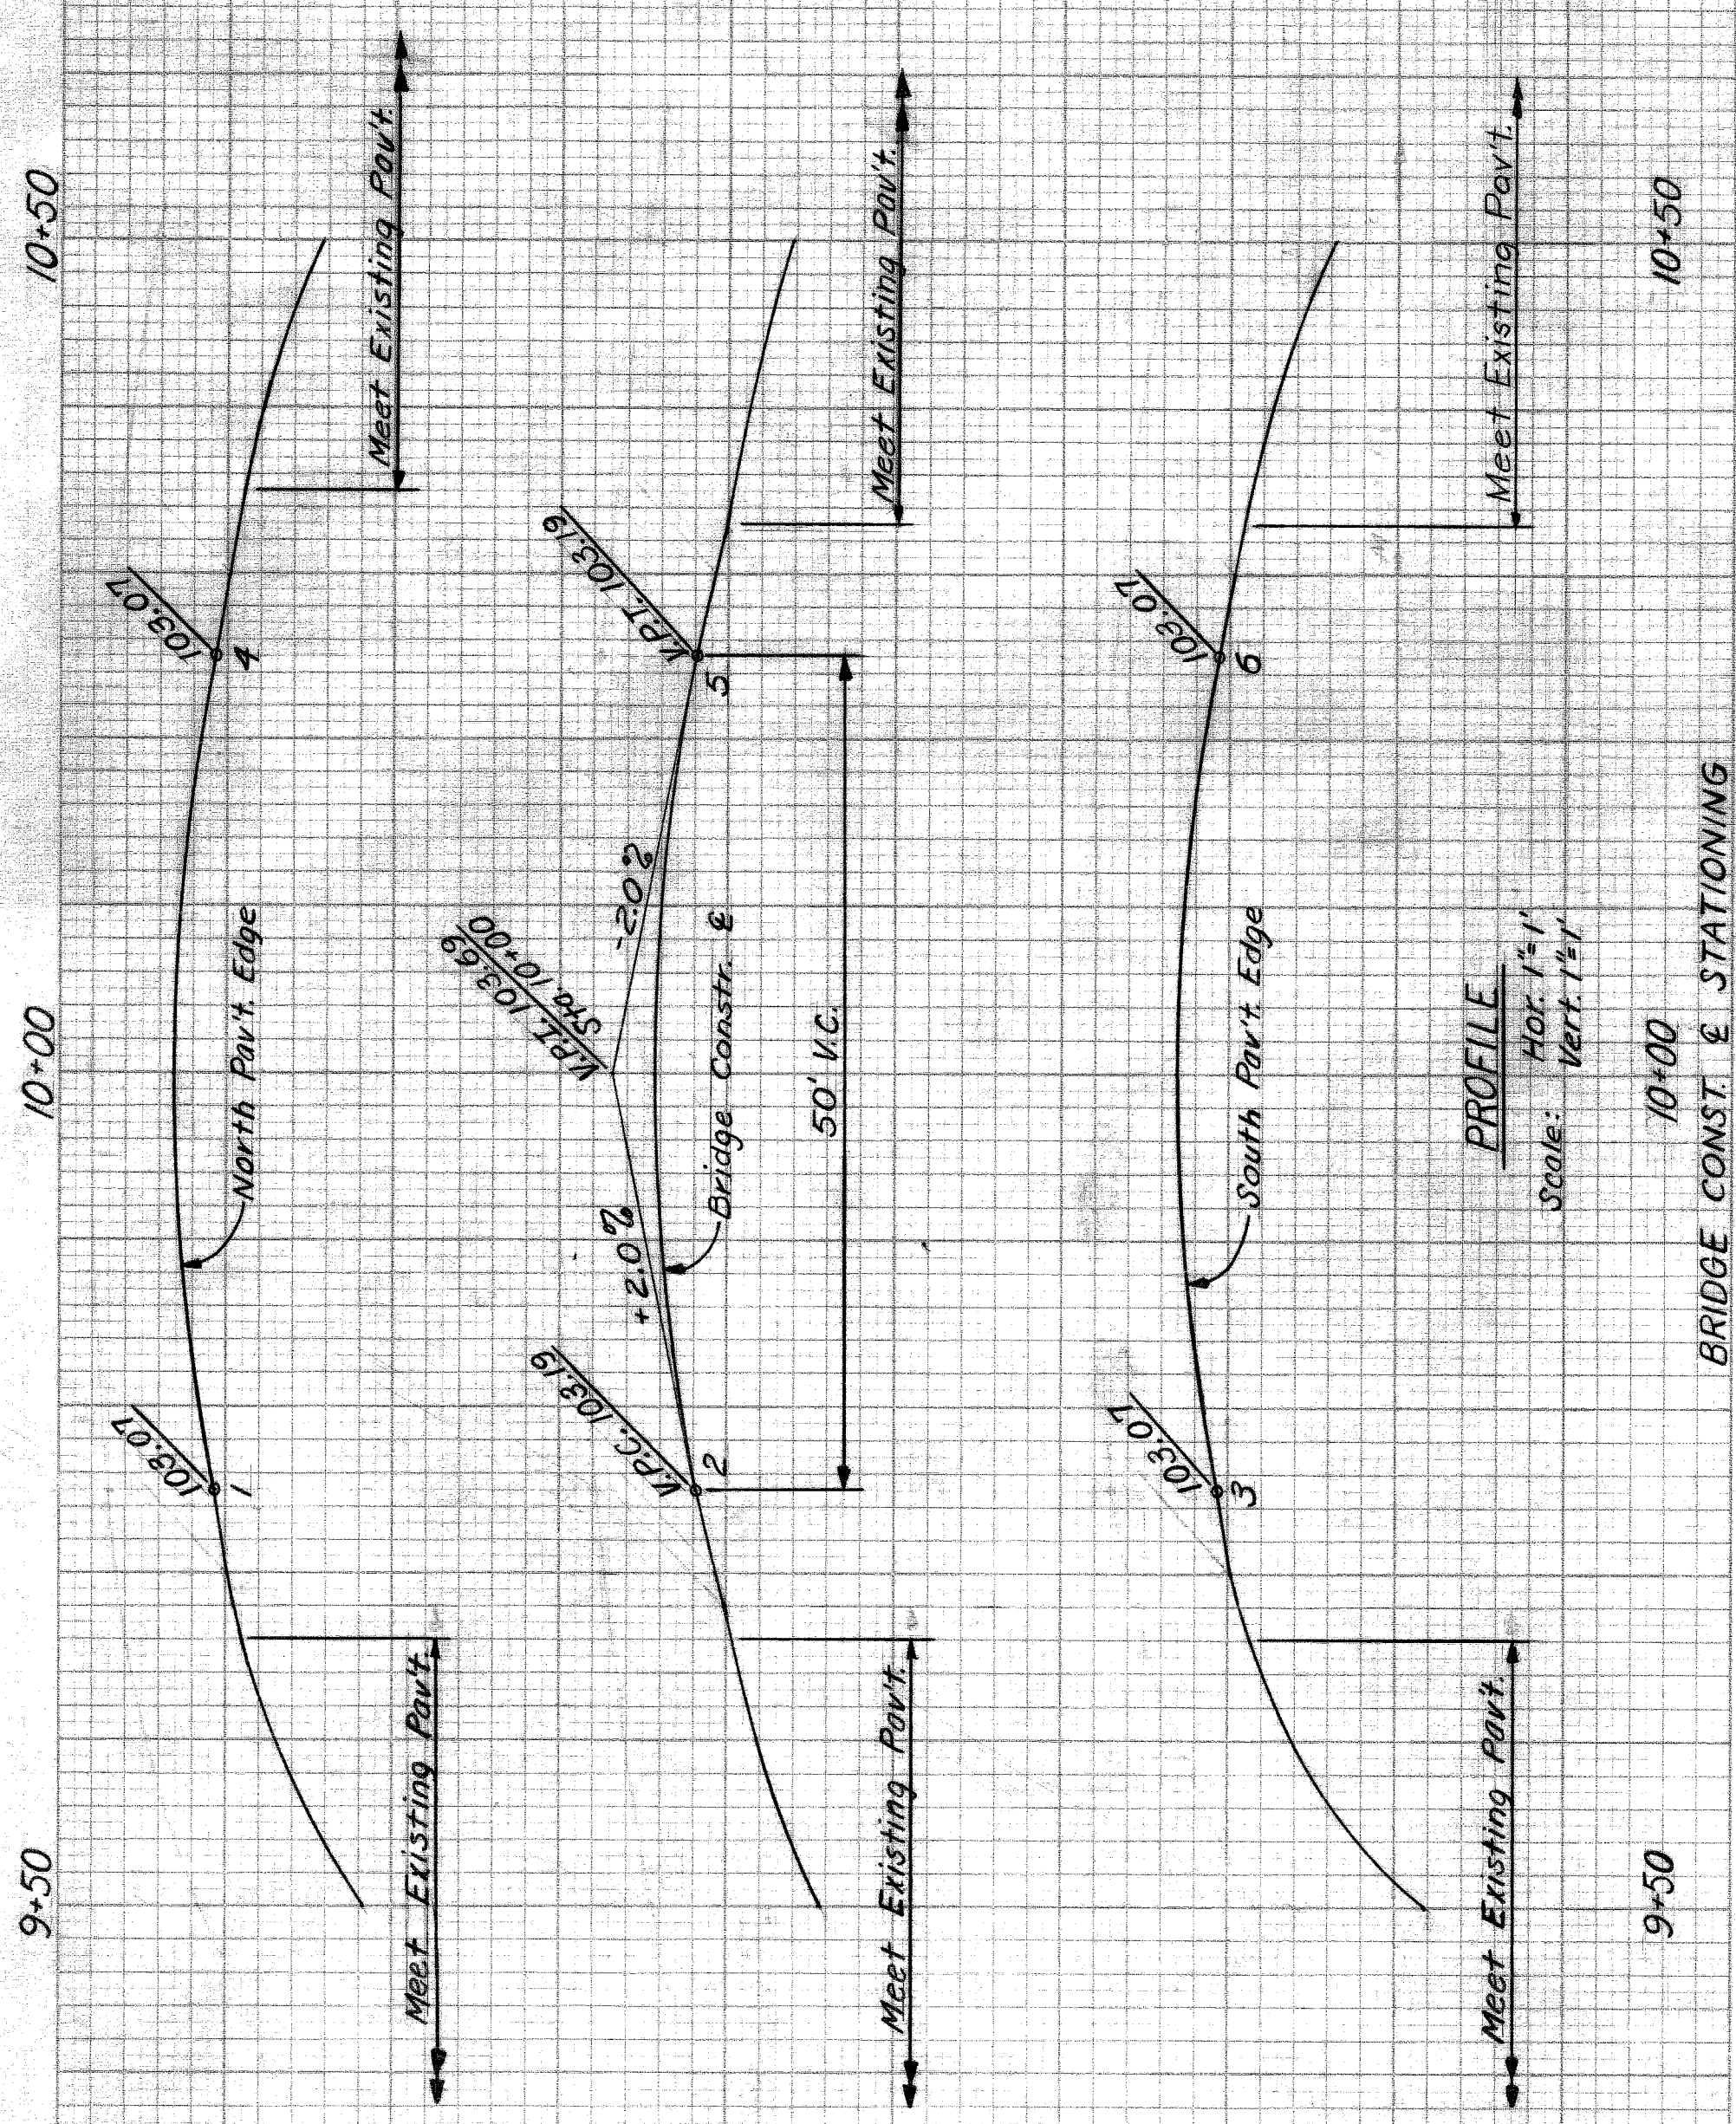

PROFILE
Hor. 1"=1'
Vert. 1"=1'

BRIDGE CONST. & STATIONING

DETAIL GRADES FOR
LOITER WAY BRIDGE
RECONSTRUCTION

| | |
|---------|---------|
| PROJECT | NO. 100 |
| SHEET | 7 |