



PLAN OF BRIDGE

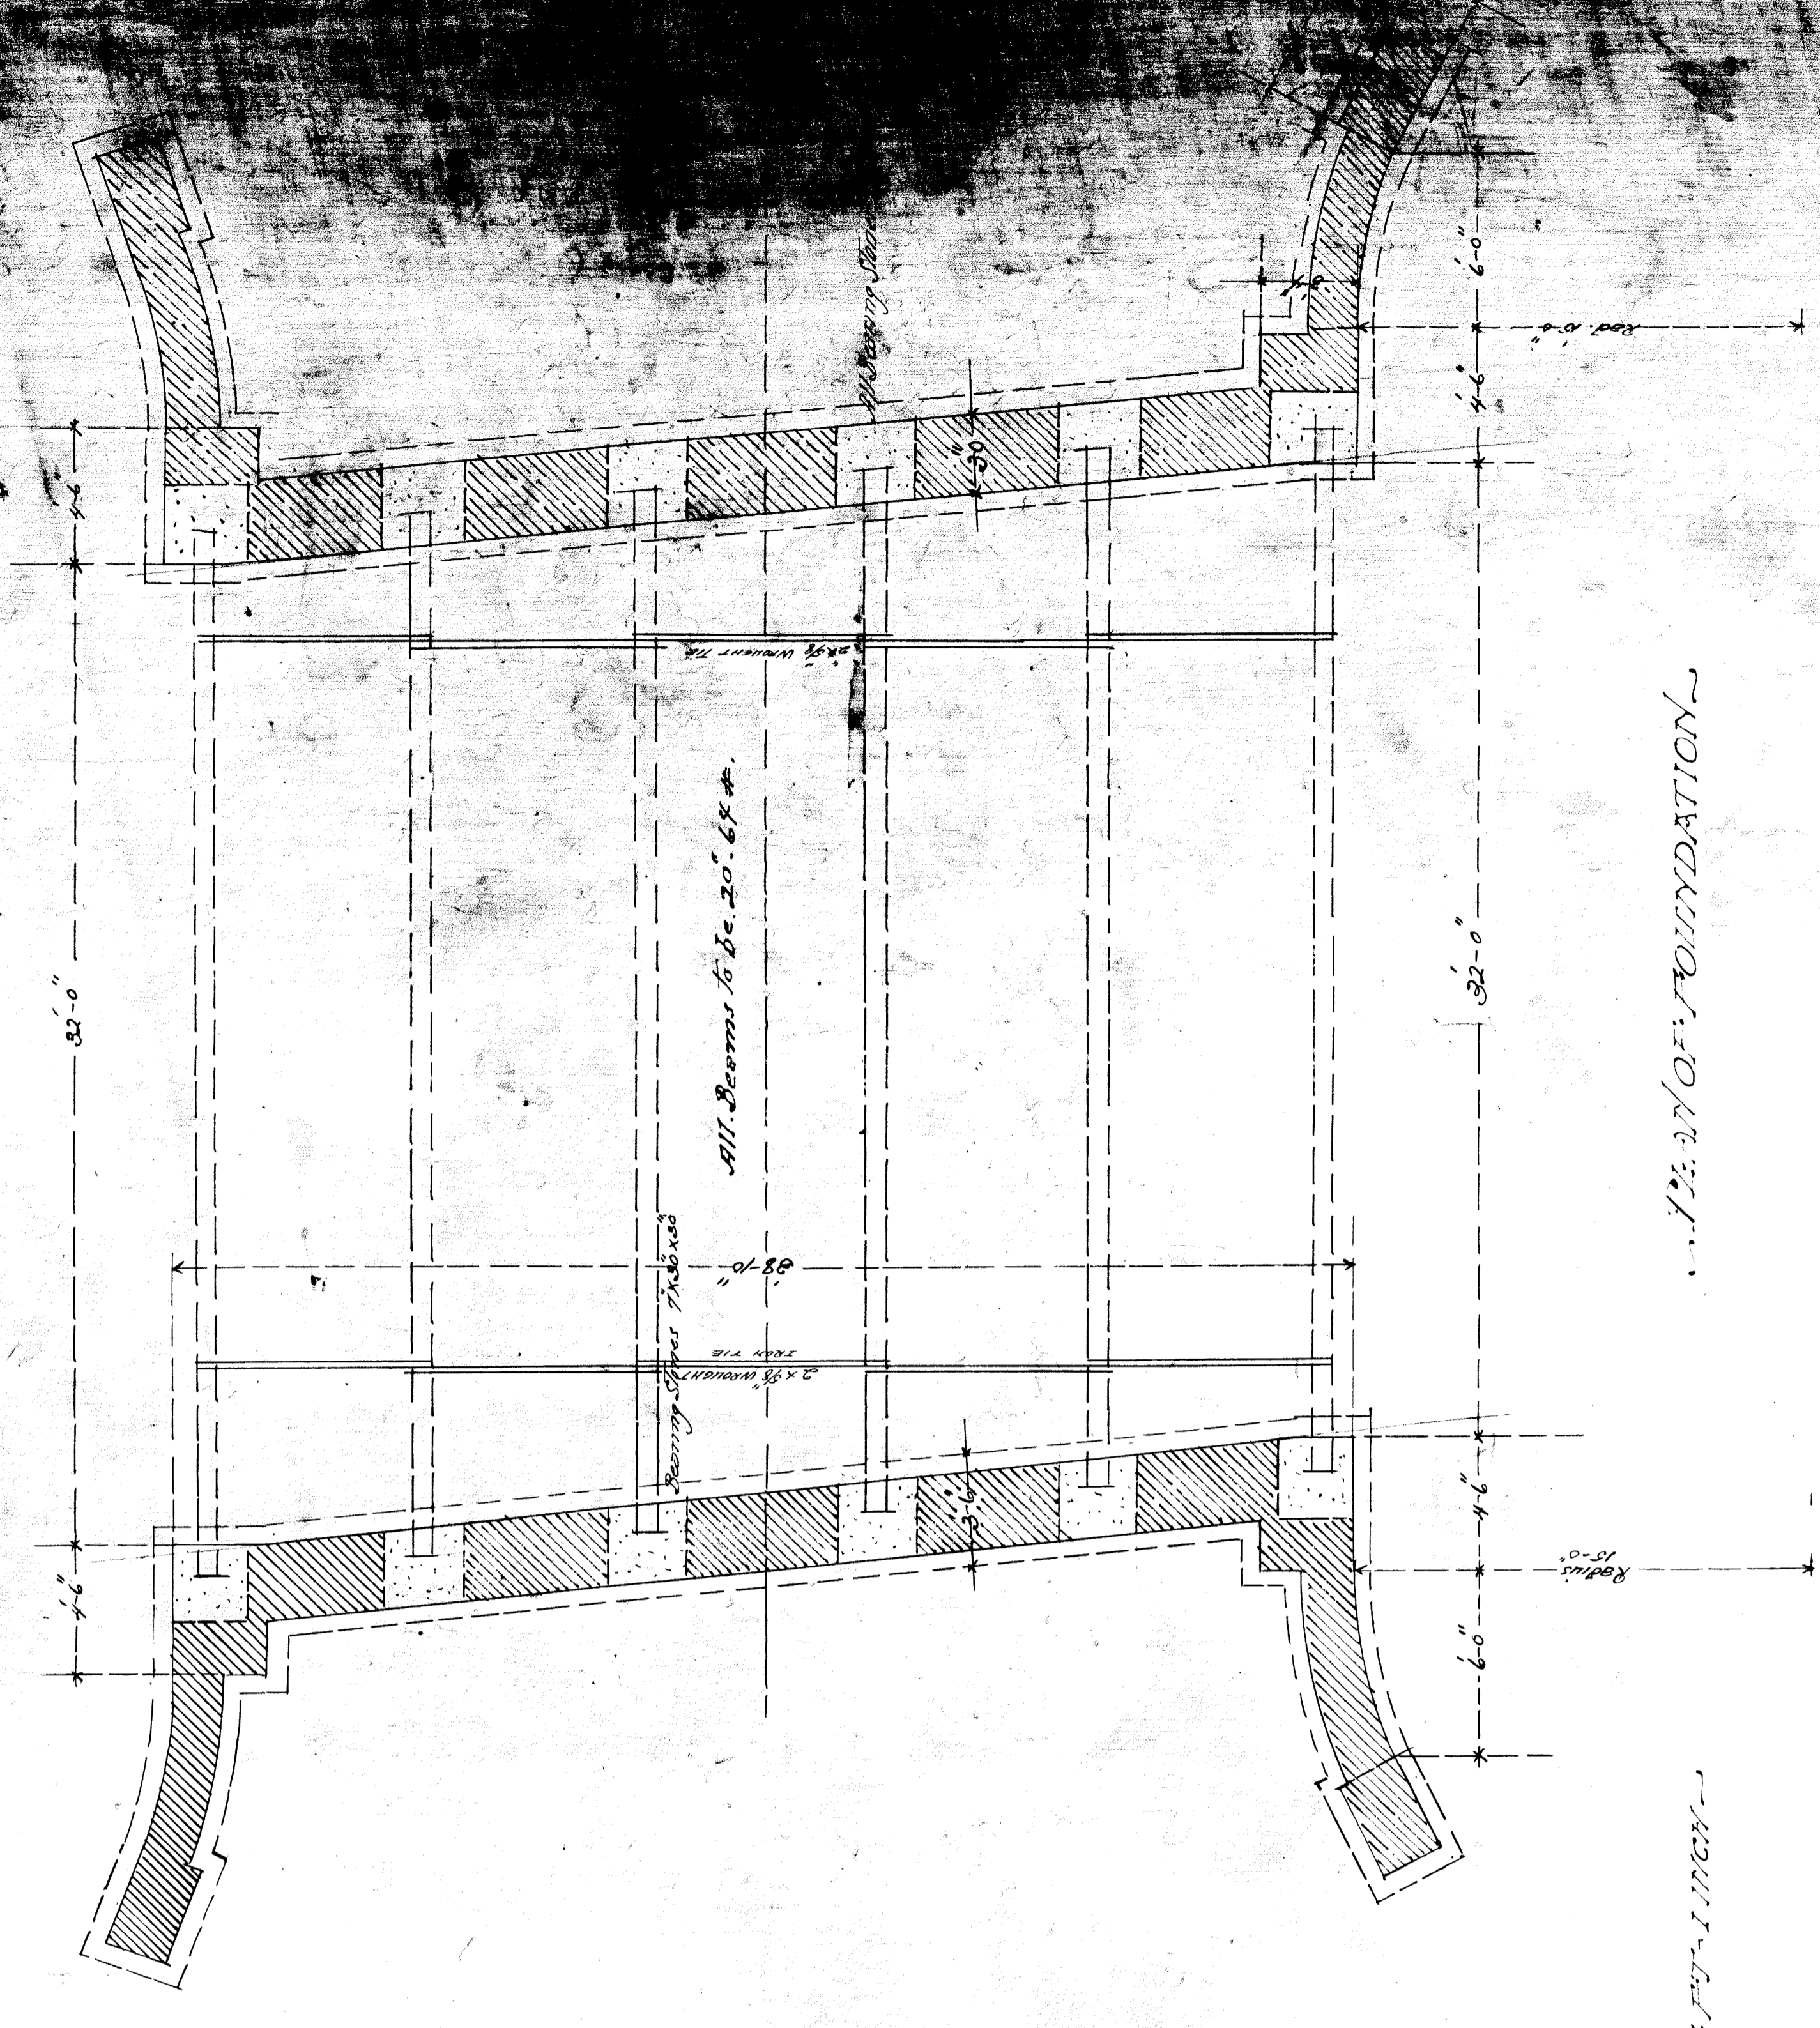


PLAN OF FOUNDATION

PLANS OF BRIDGE NO. 13
 FOR BELLE ISLE PARK
 R. E. BOLGER - COMP.

E. Bolger
 - 1913

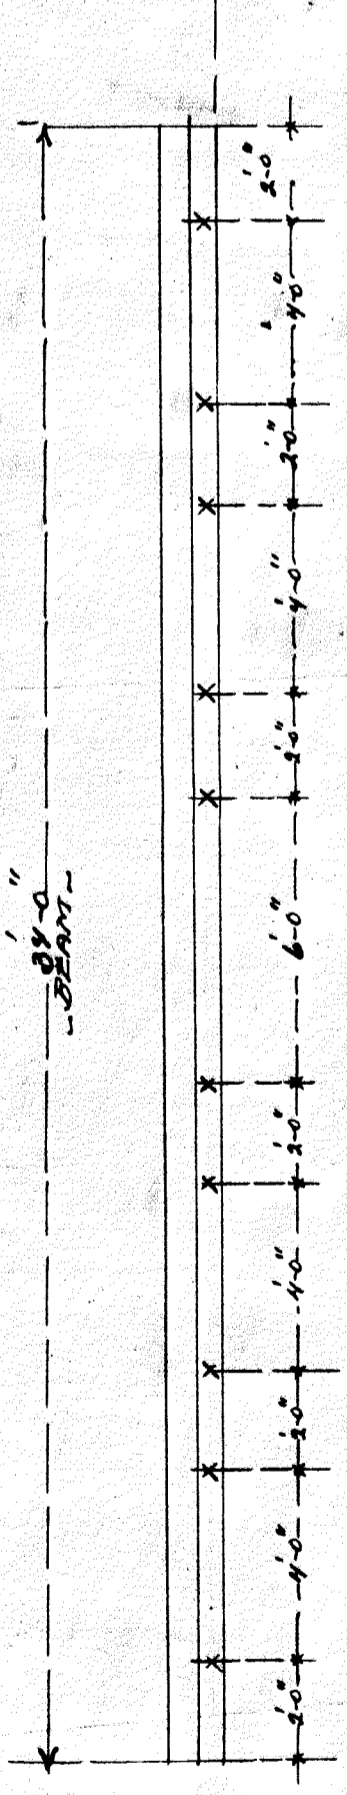


BEAM & PLATE SPANNING LOCATION
OF THE ARCHES

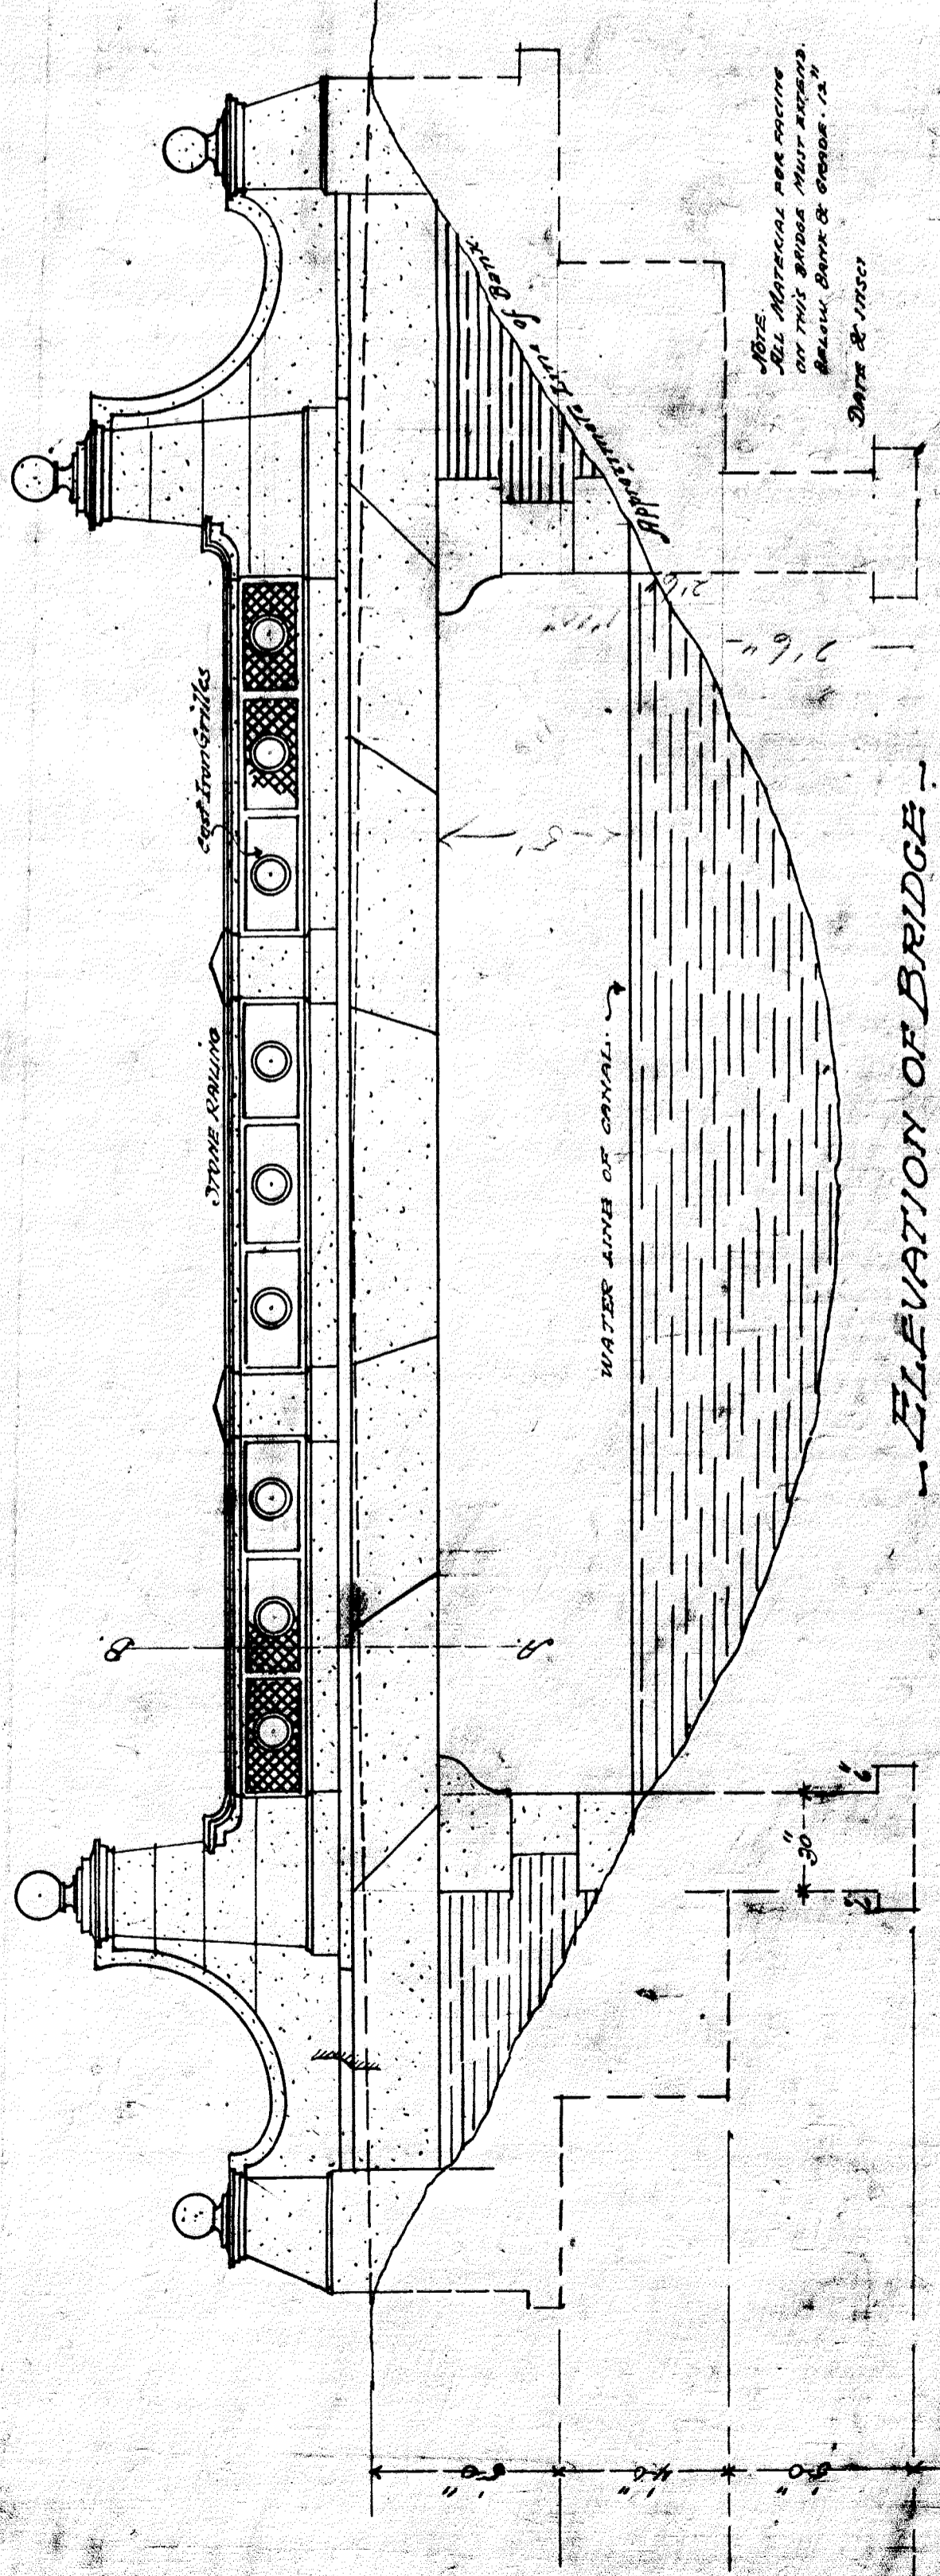


ELEVATION OF BRIDGE

SCALE 1/4" = 1'-0"

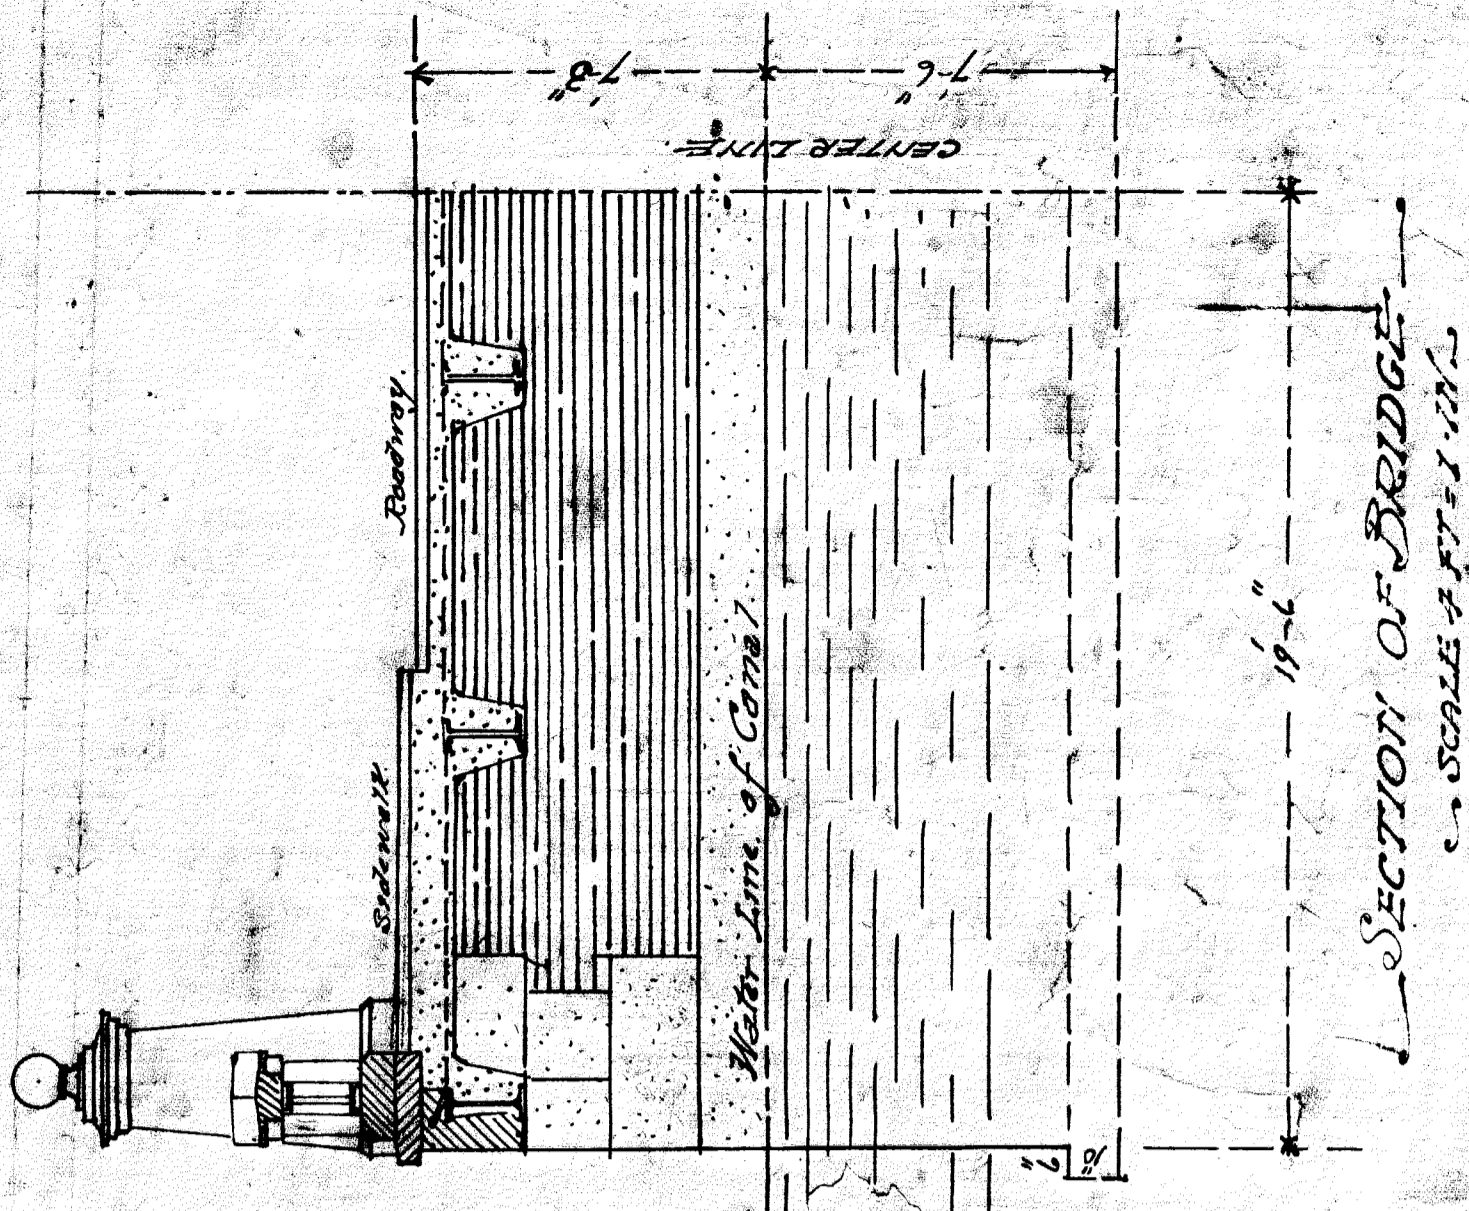

SECTION OF BRIDGE

SCALE 1/4" = 1'-0"

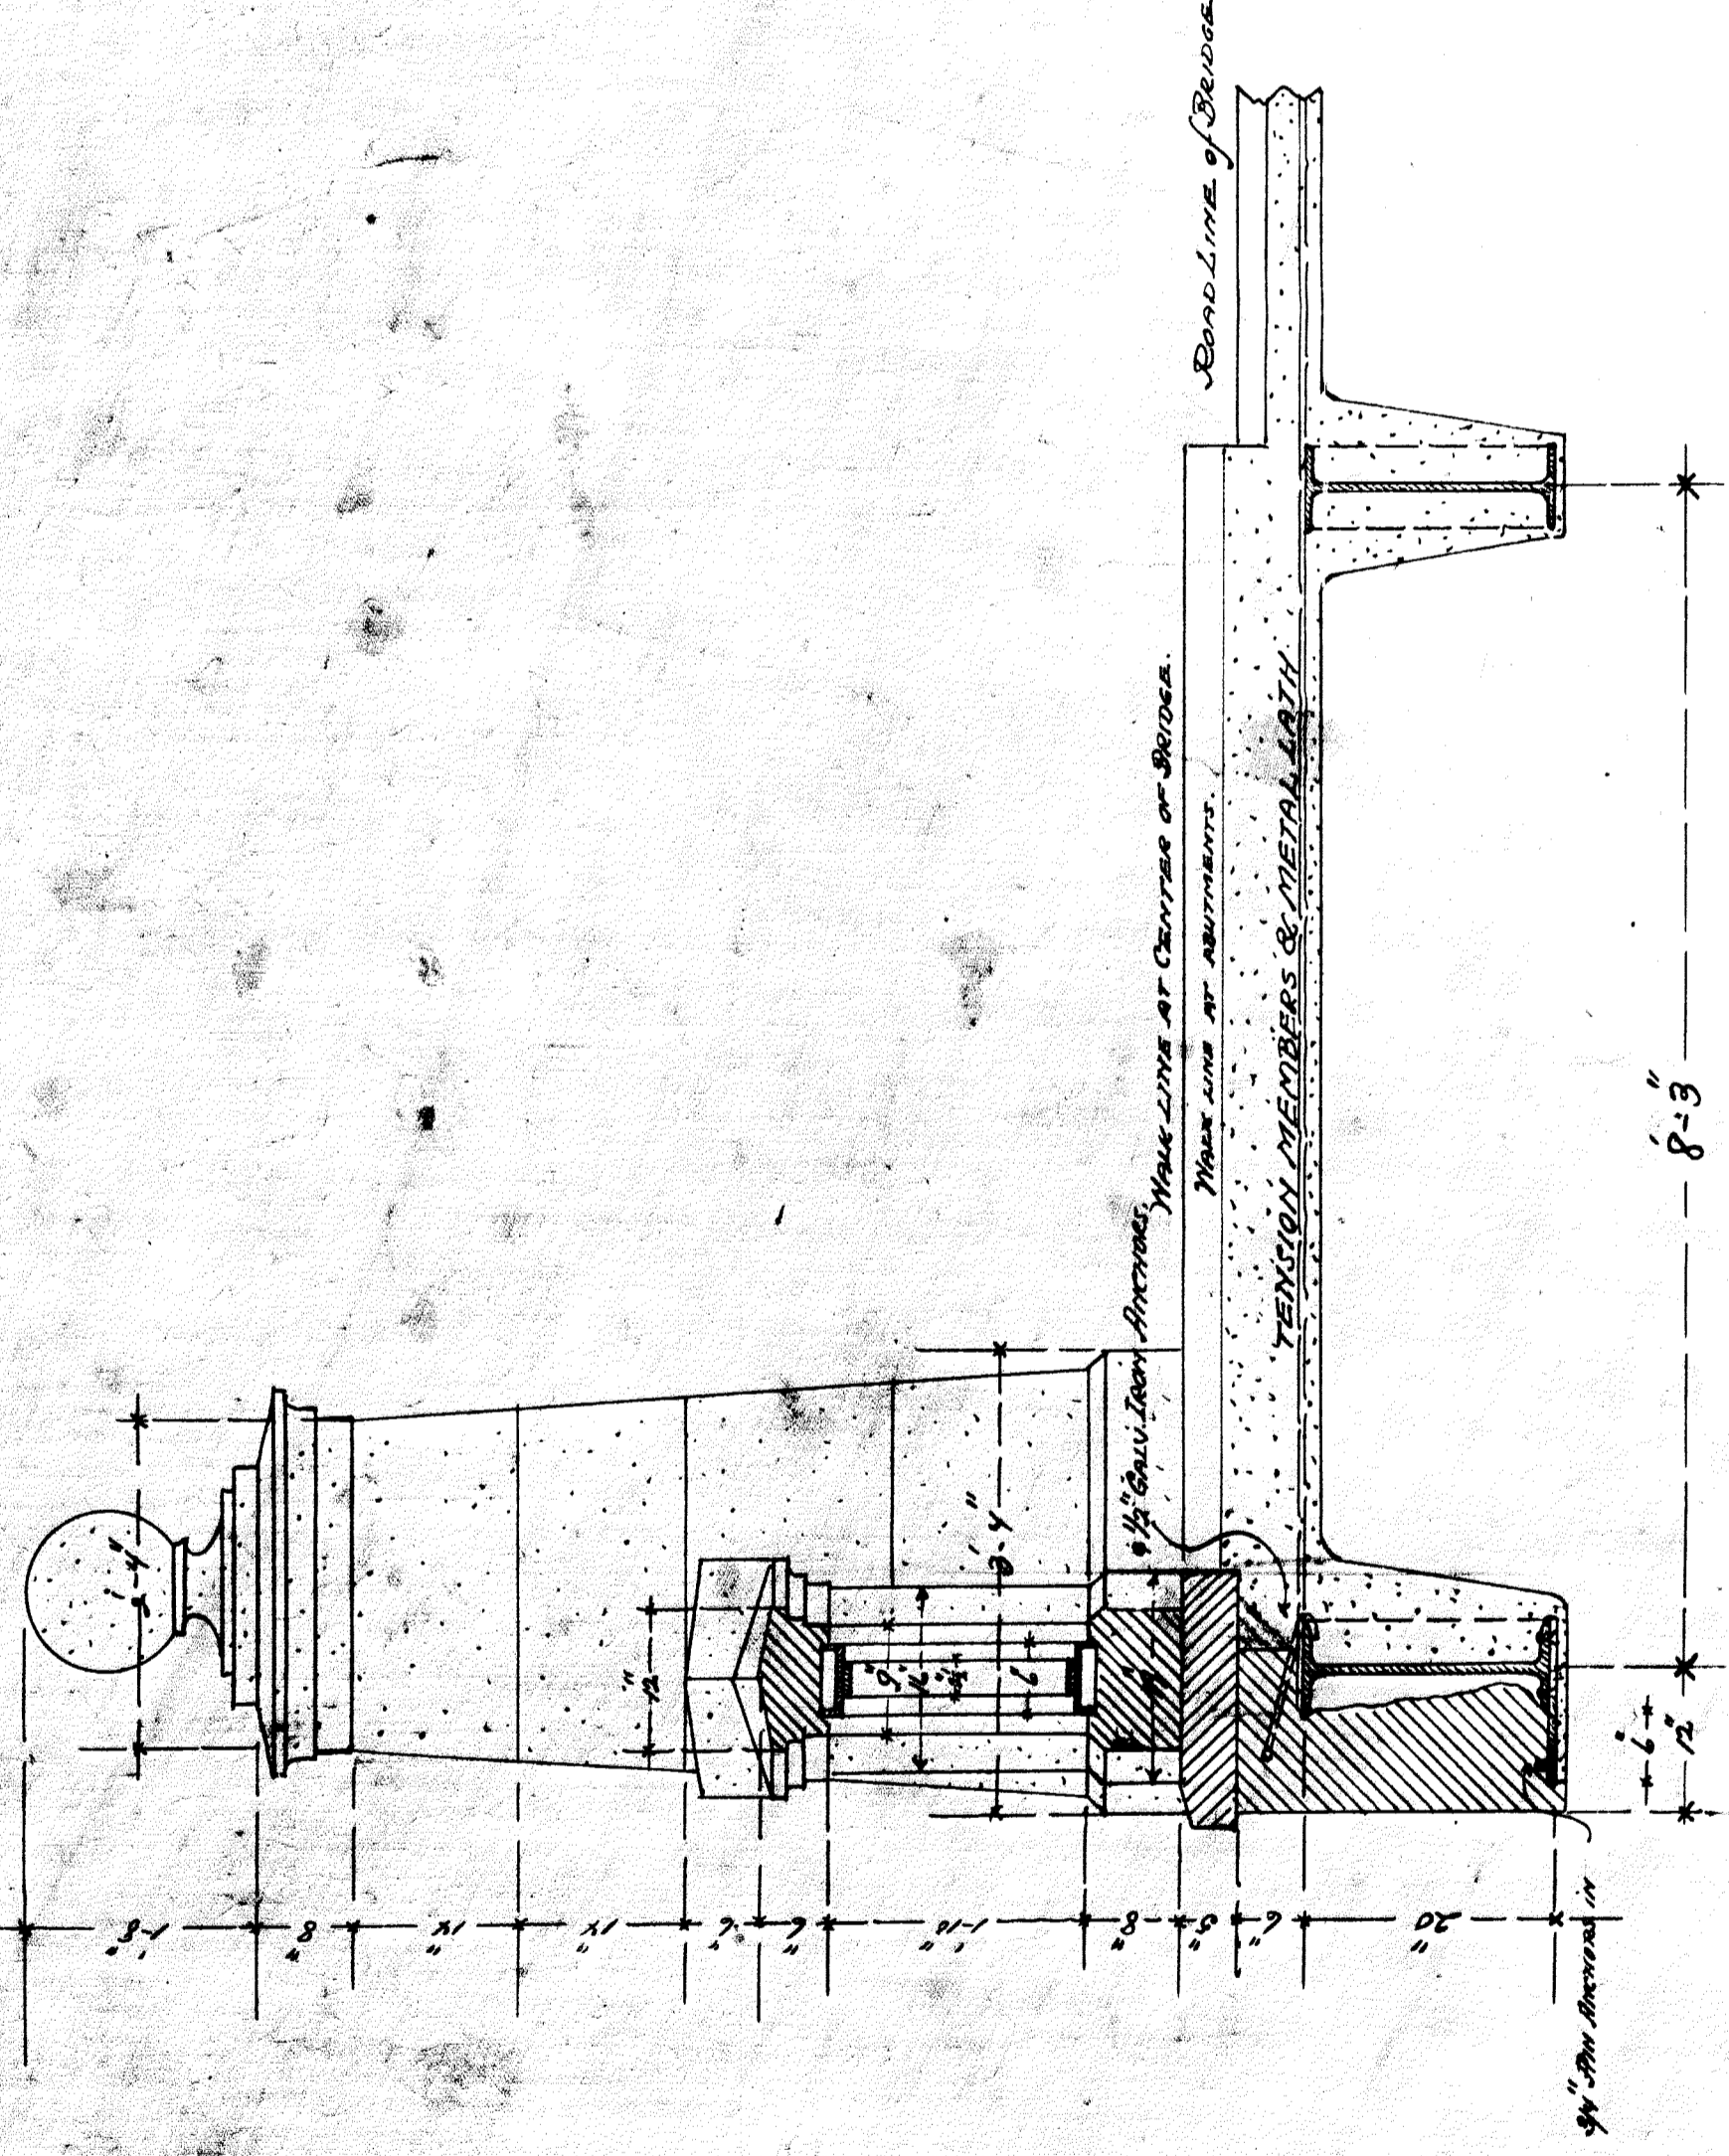

3/4" INCH DETAIL OF SECTION

DRAWINGS OF BRIDGE NO. 13
BELLE-ISLE-PARK-DETROIT-MICH.

FOR
R.E. BOLGER, COM'R.

JULY 1903

E. H. Bulling
Architect

PLATE NO. 13
DRAWING NO. 13