
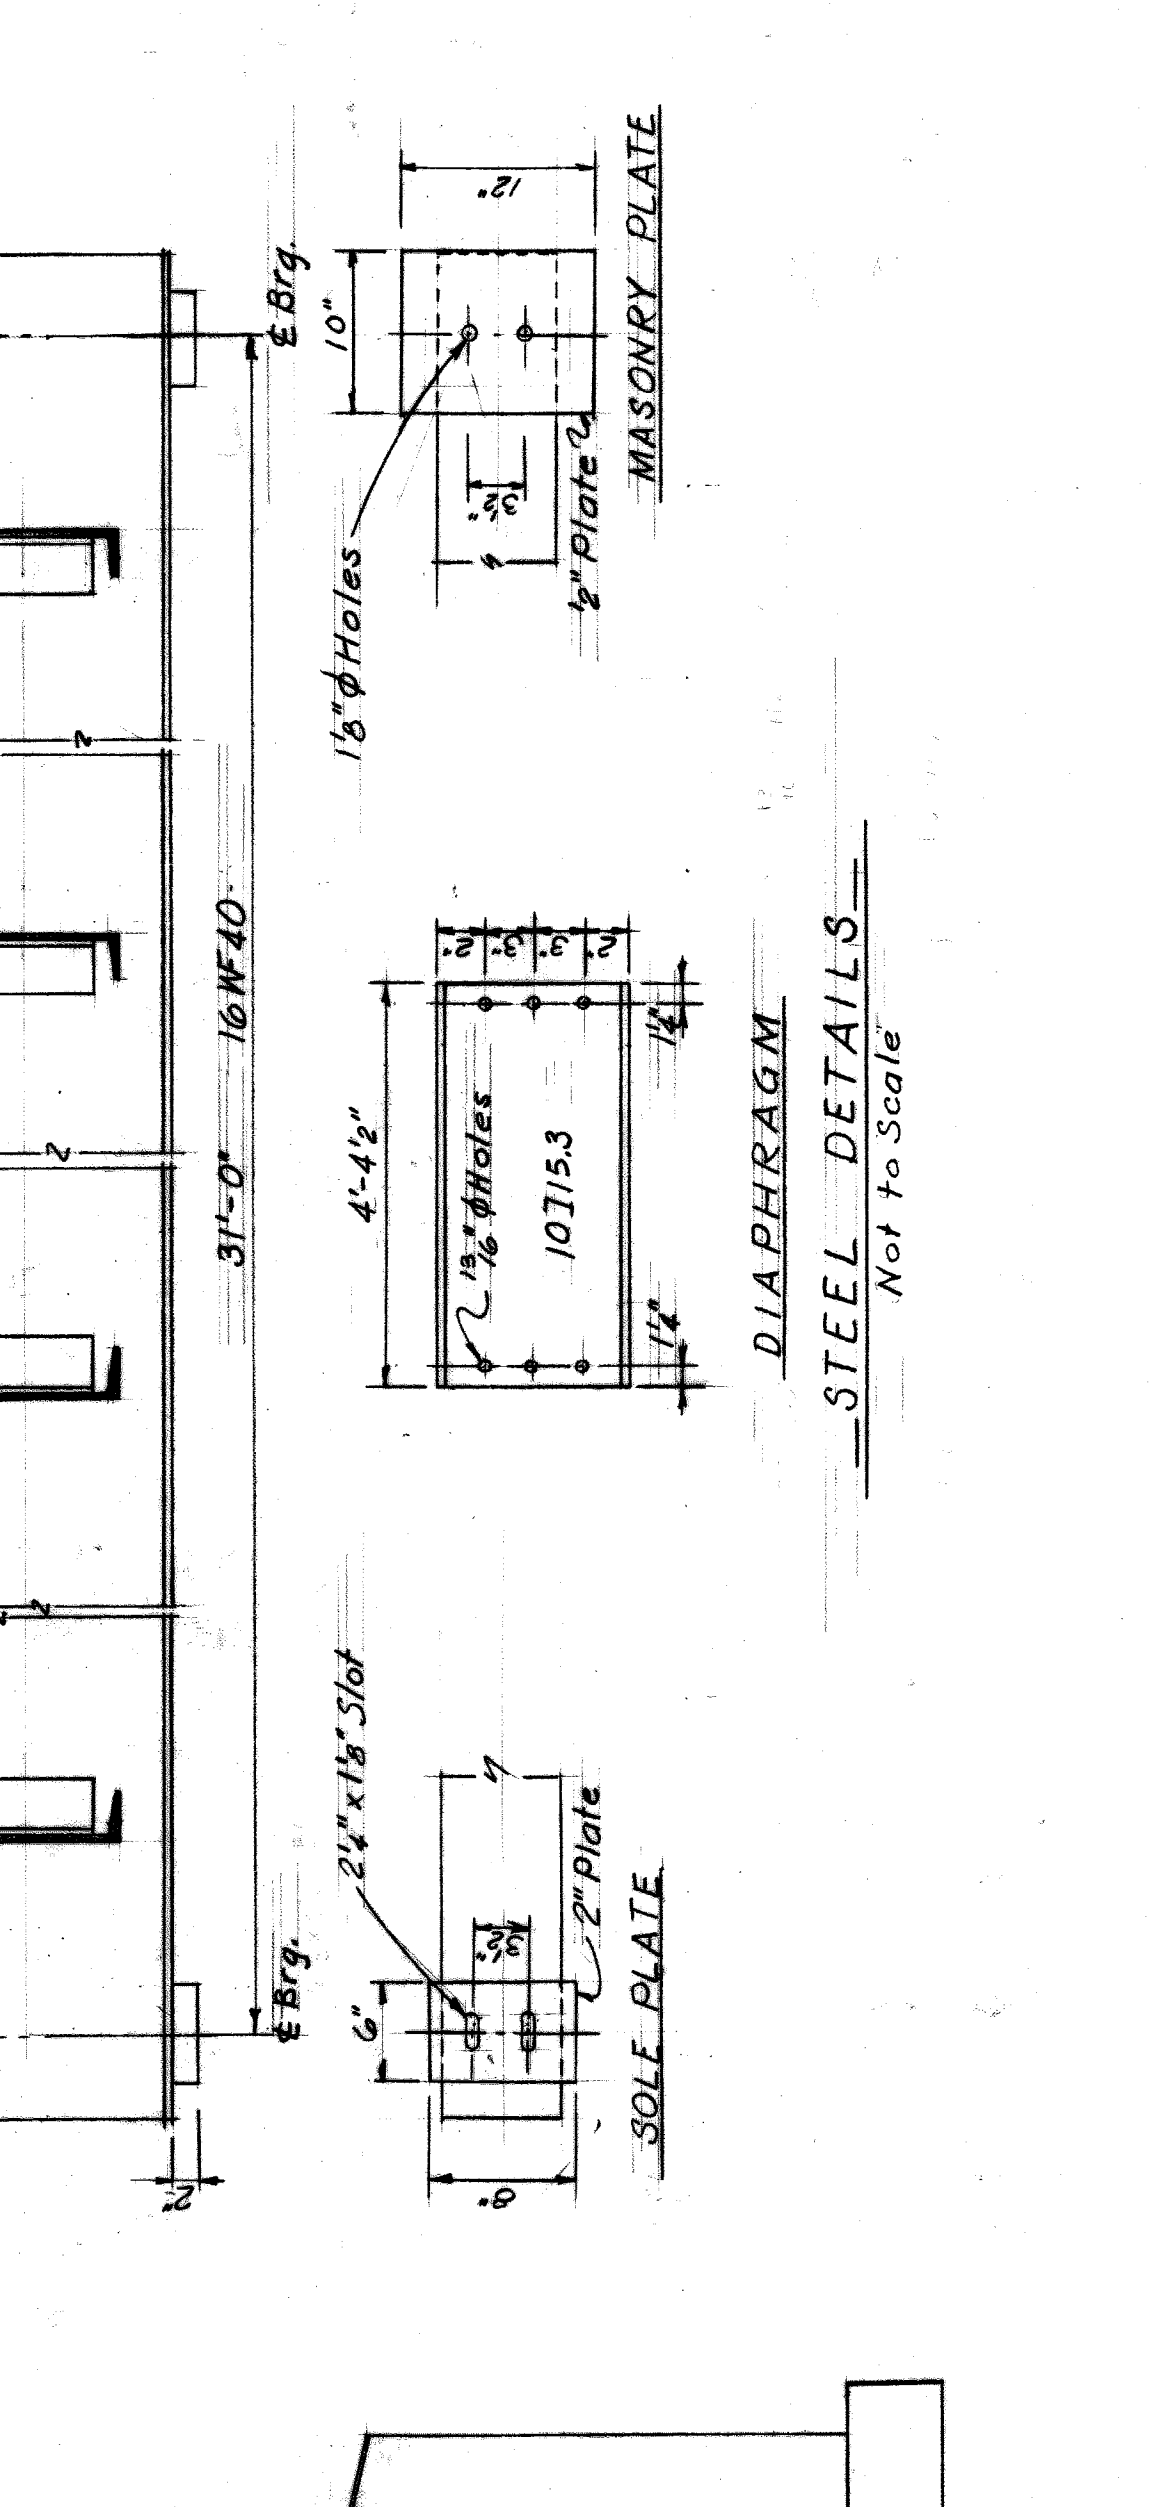
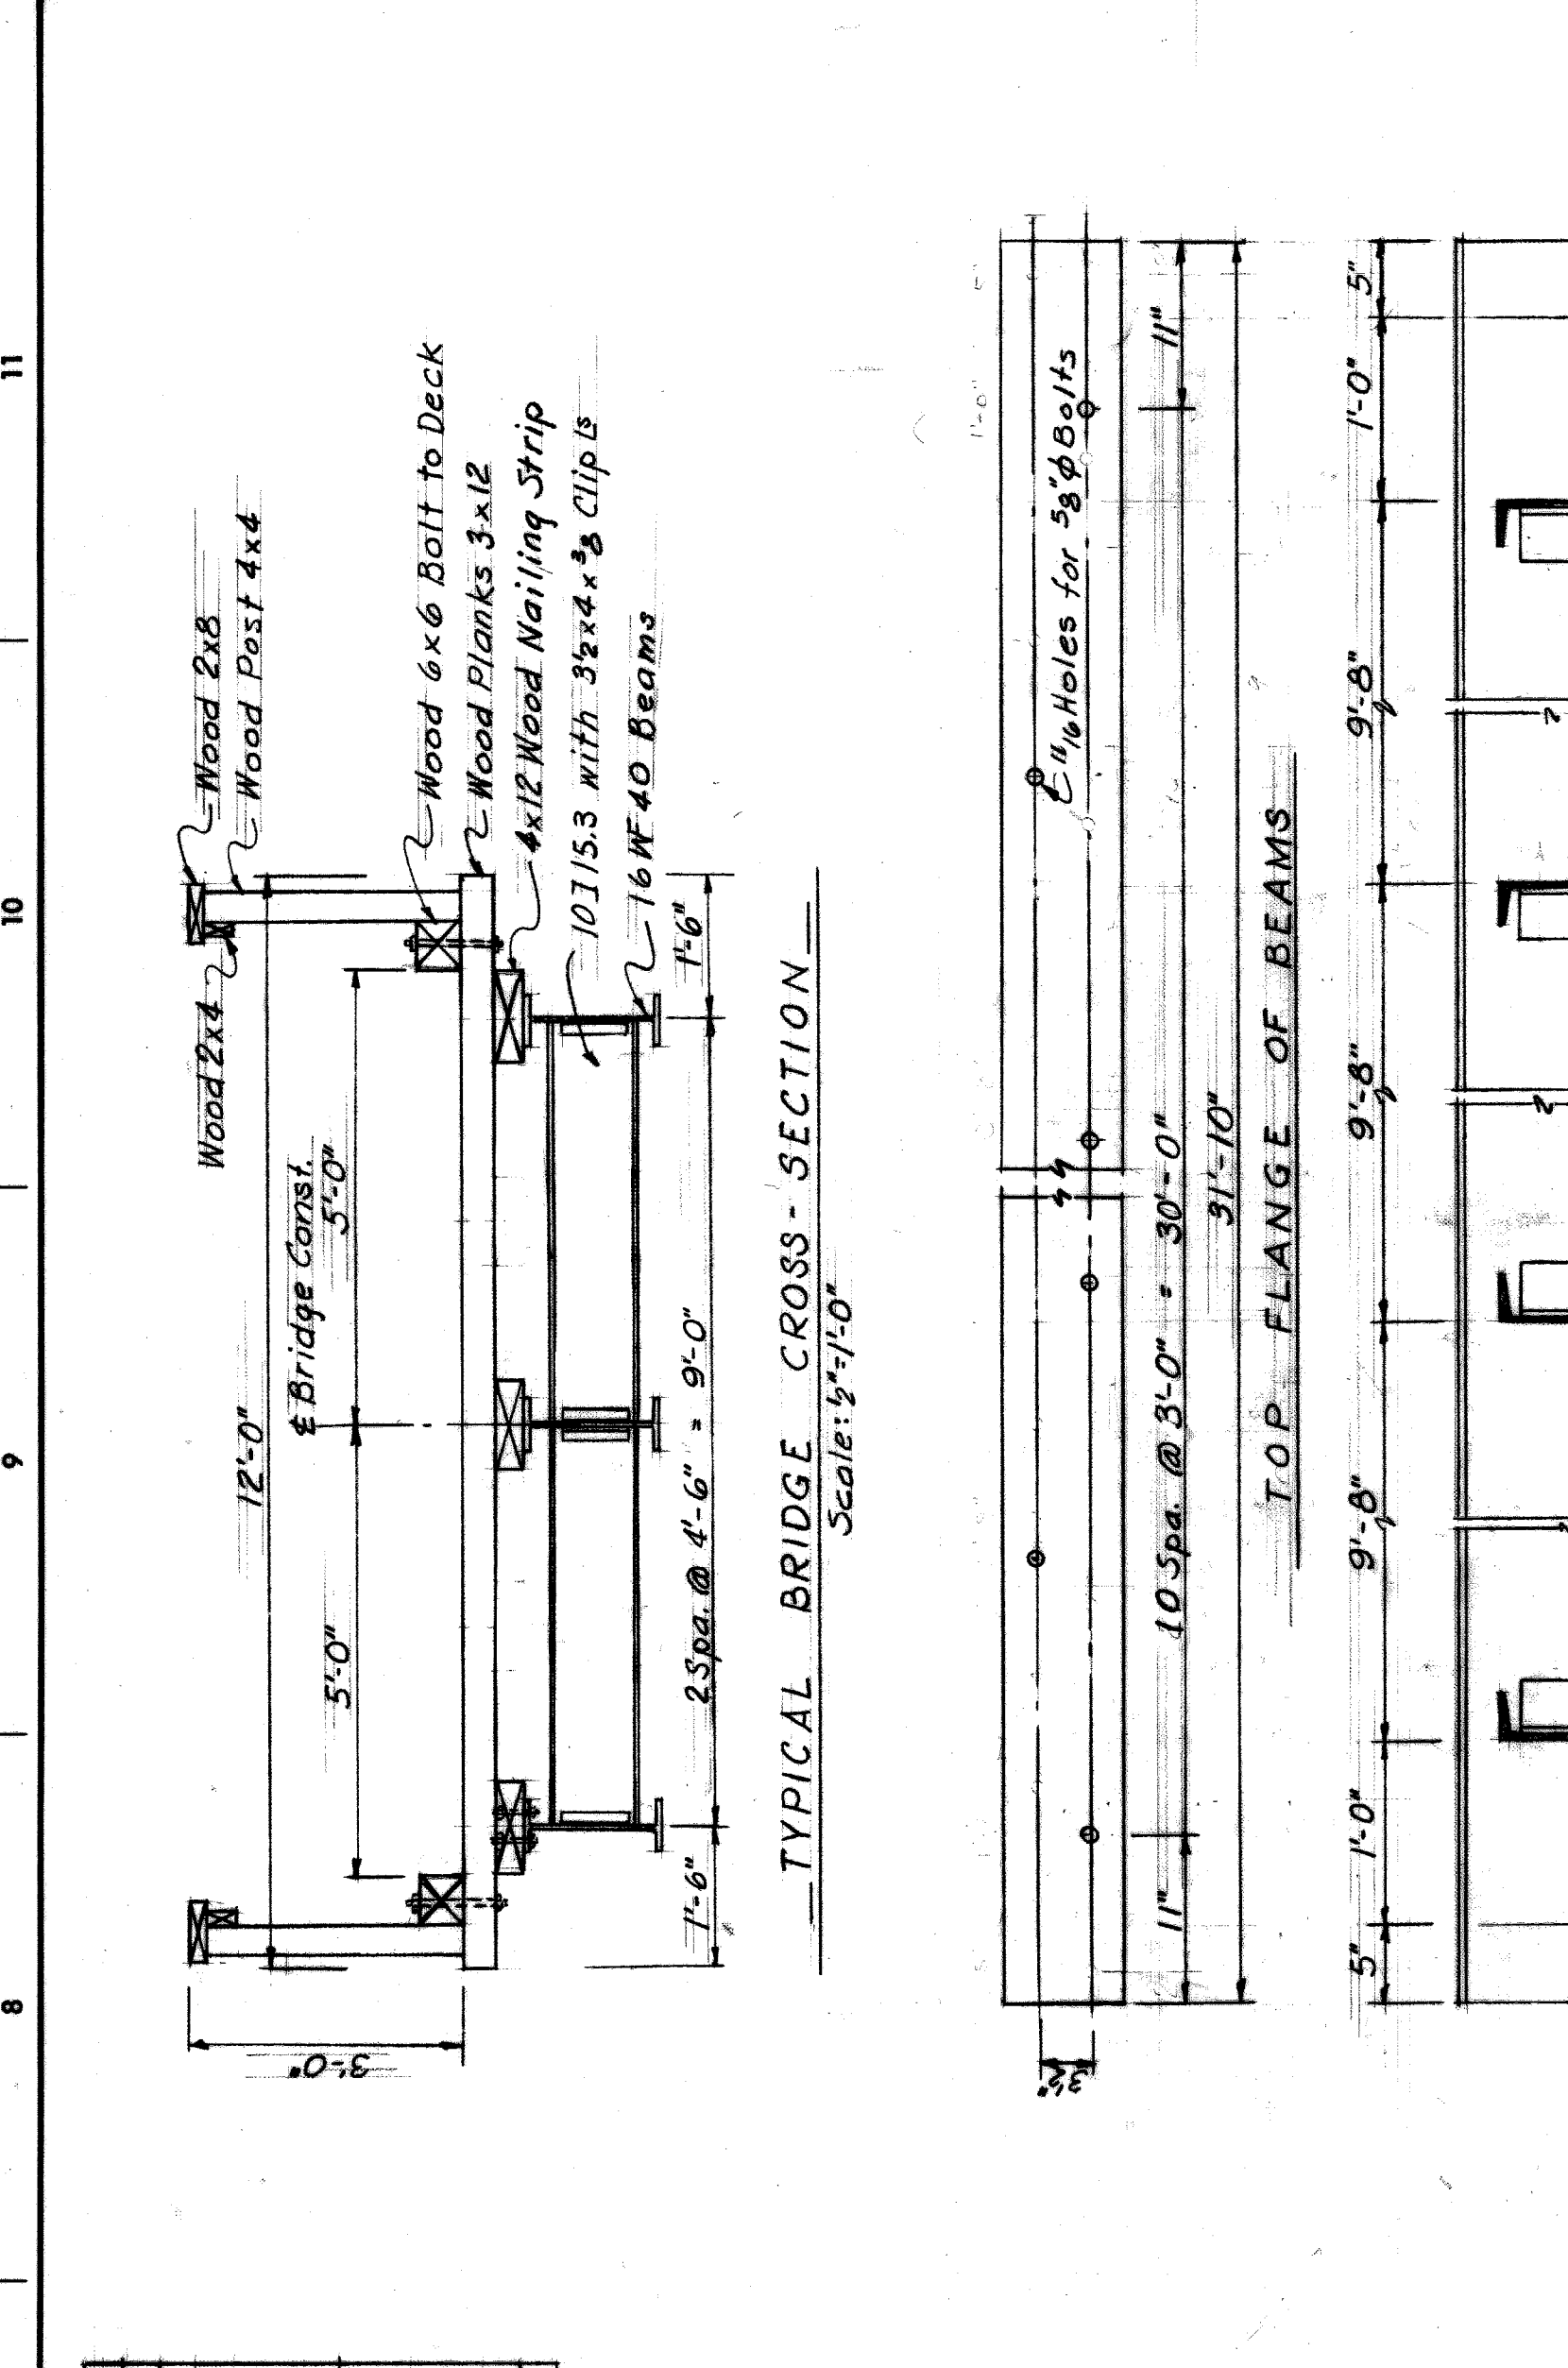
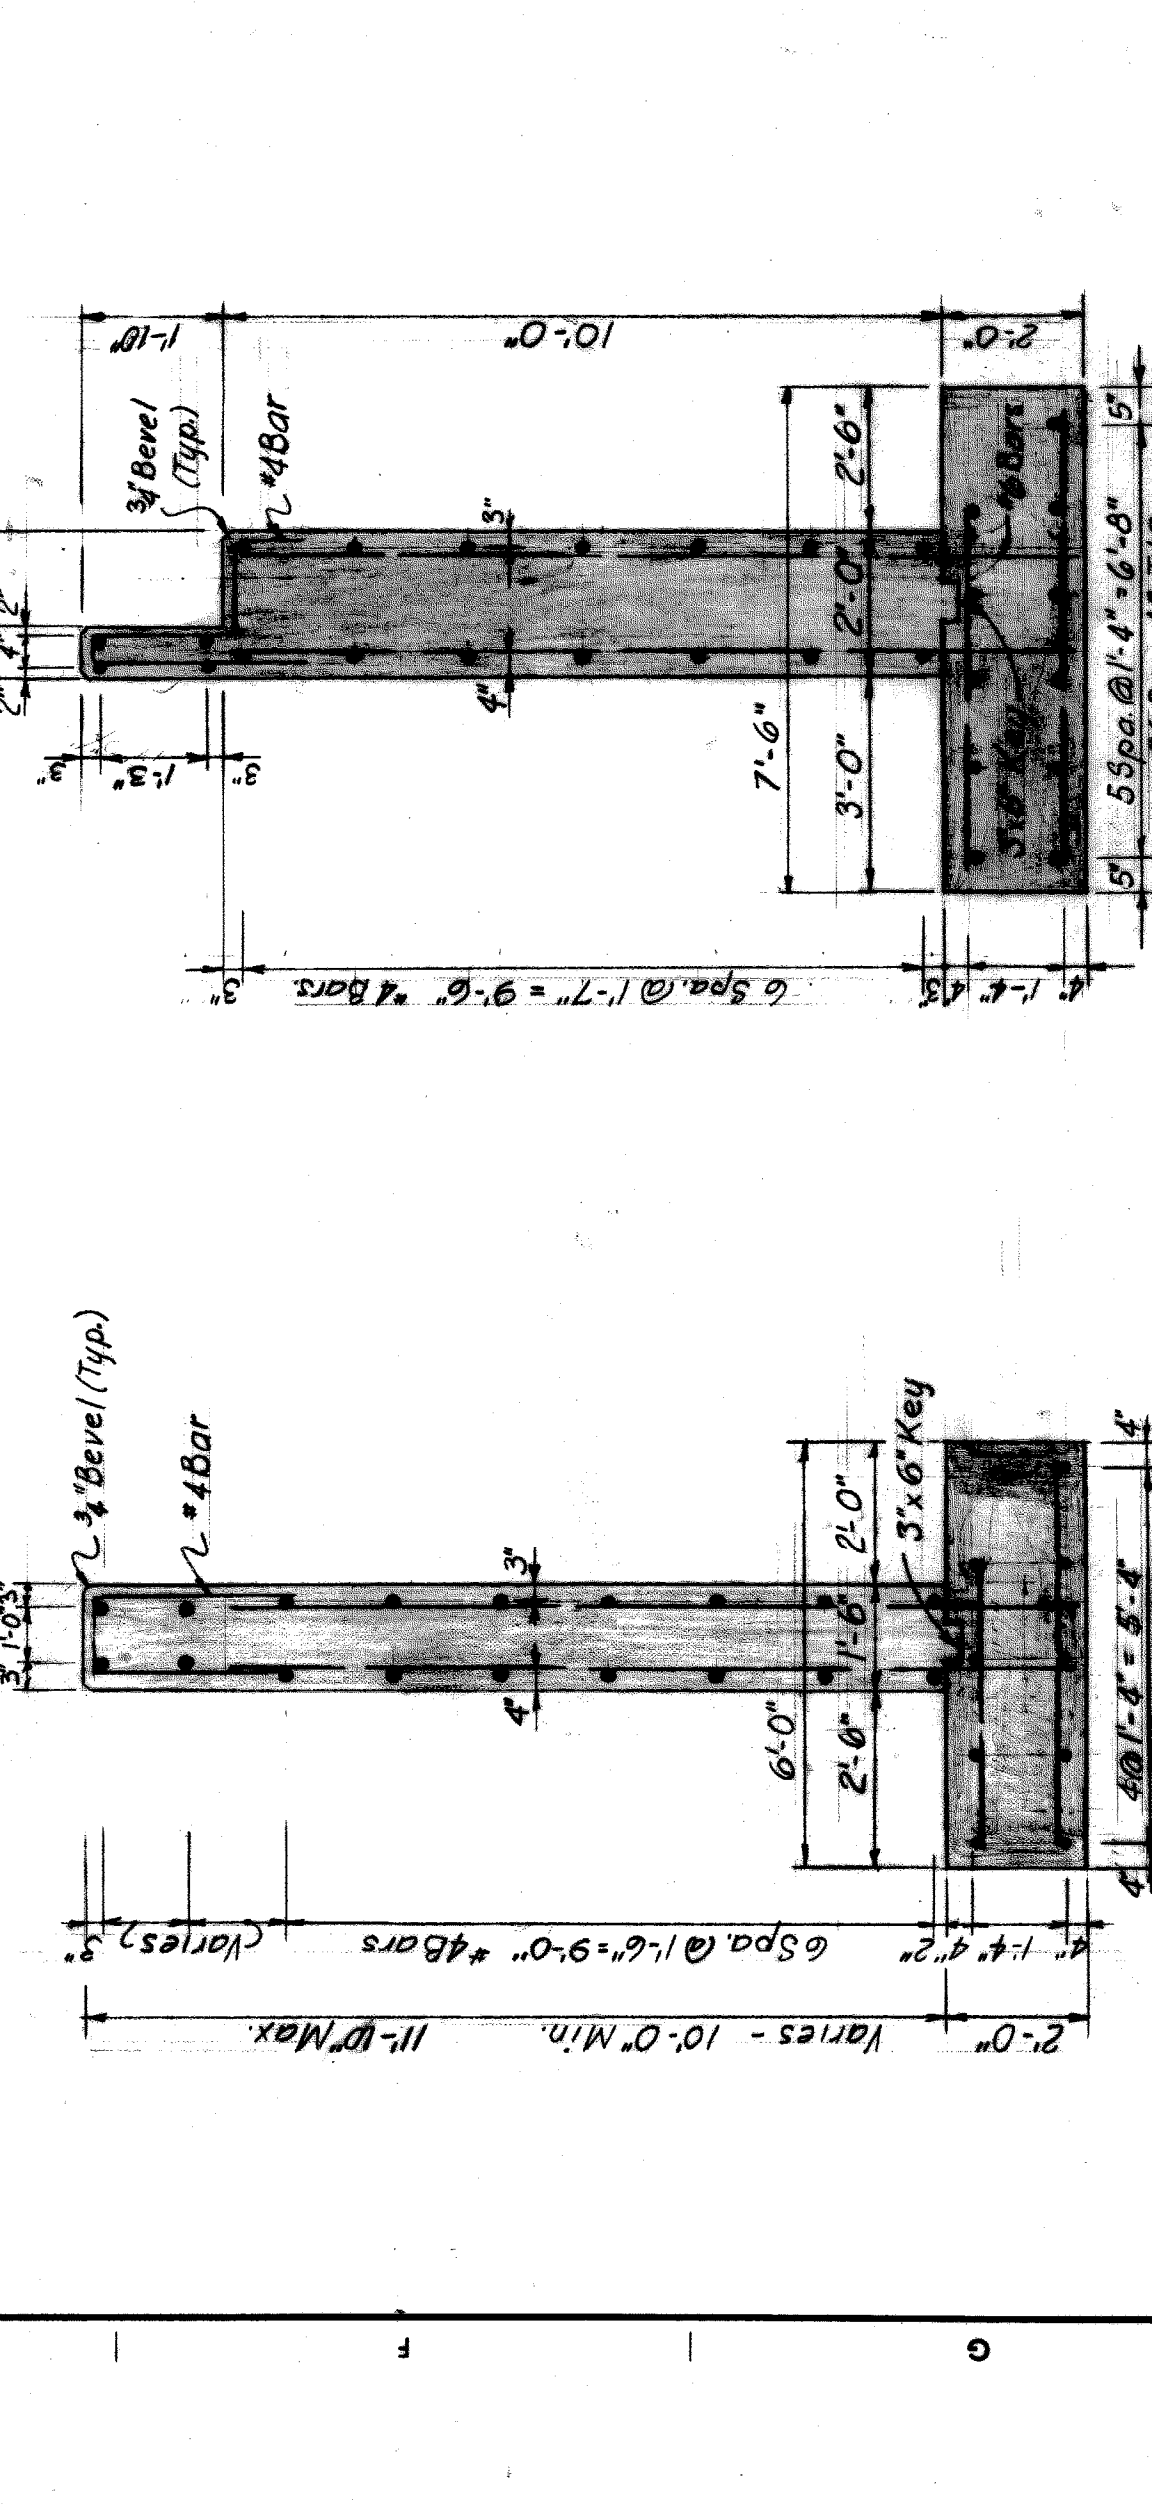
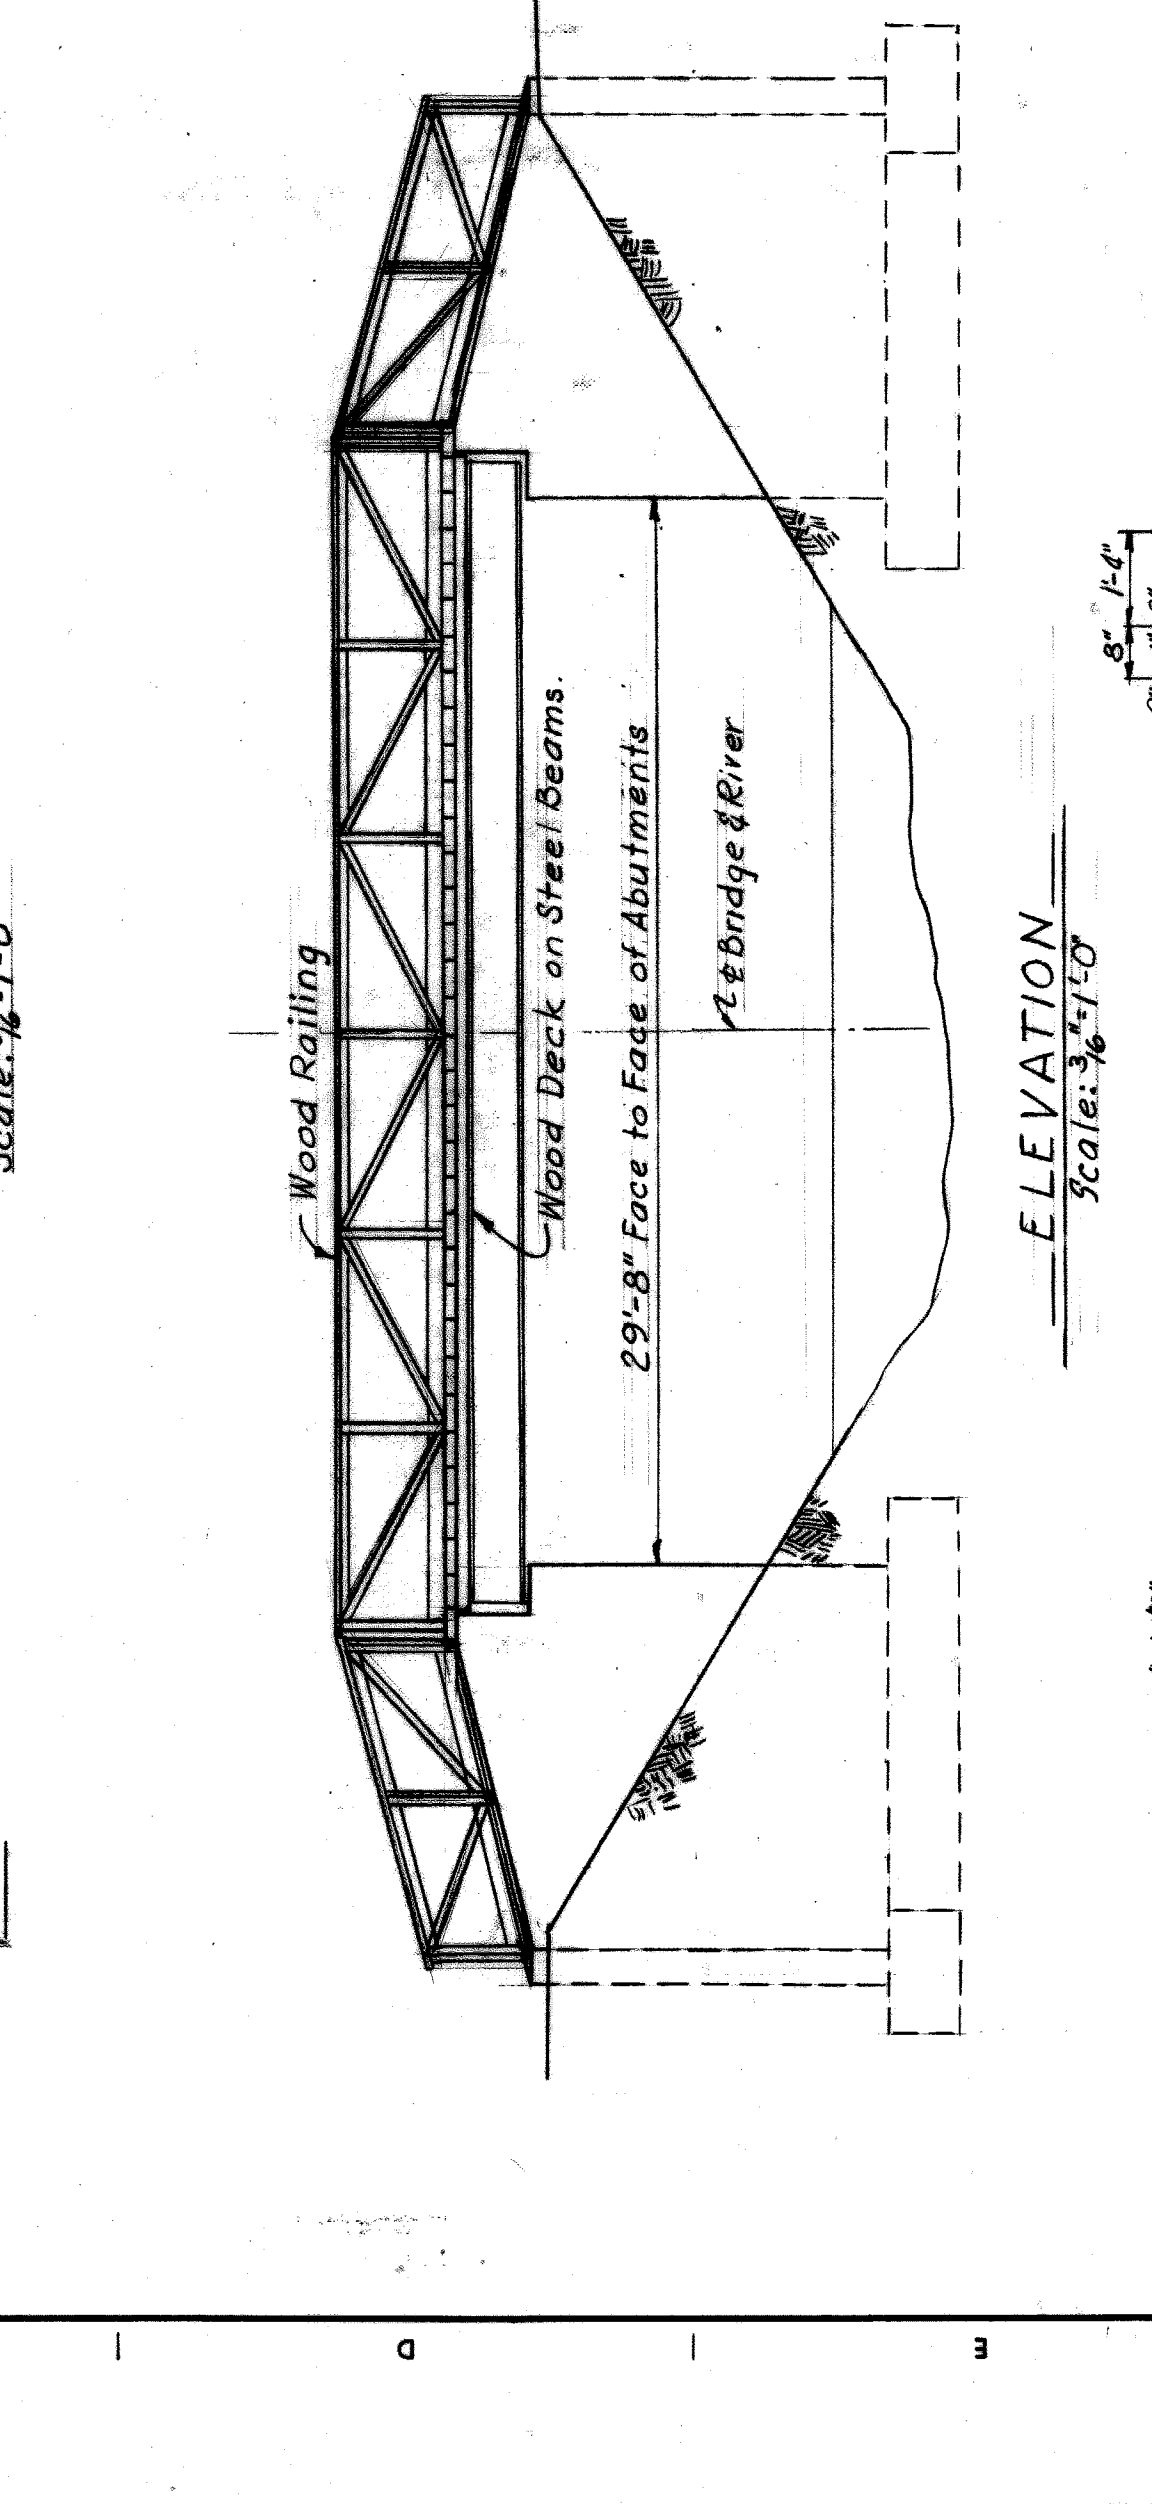
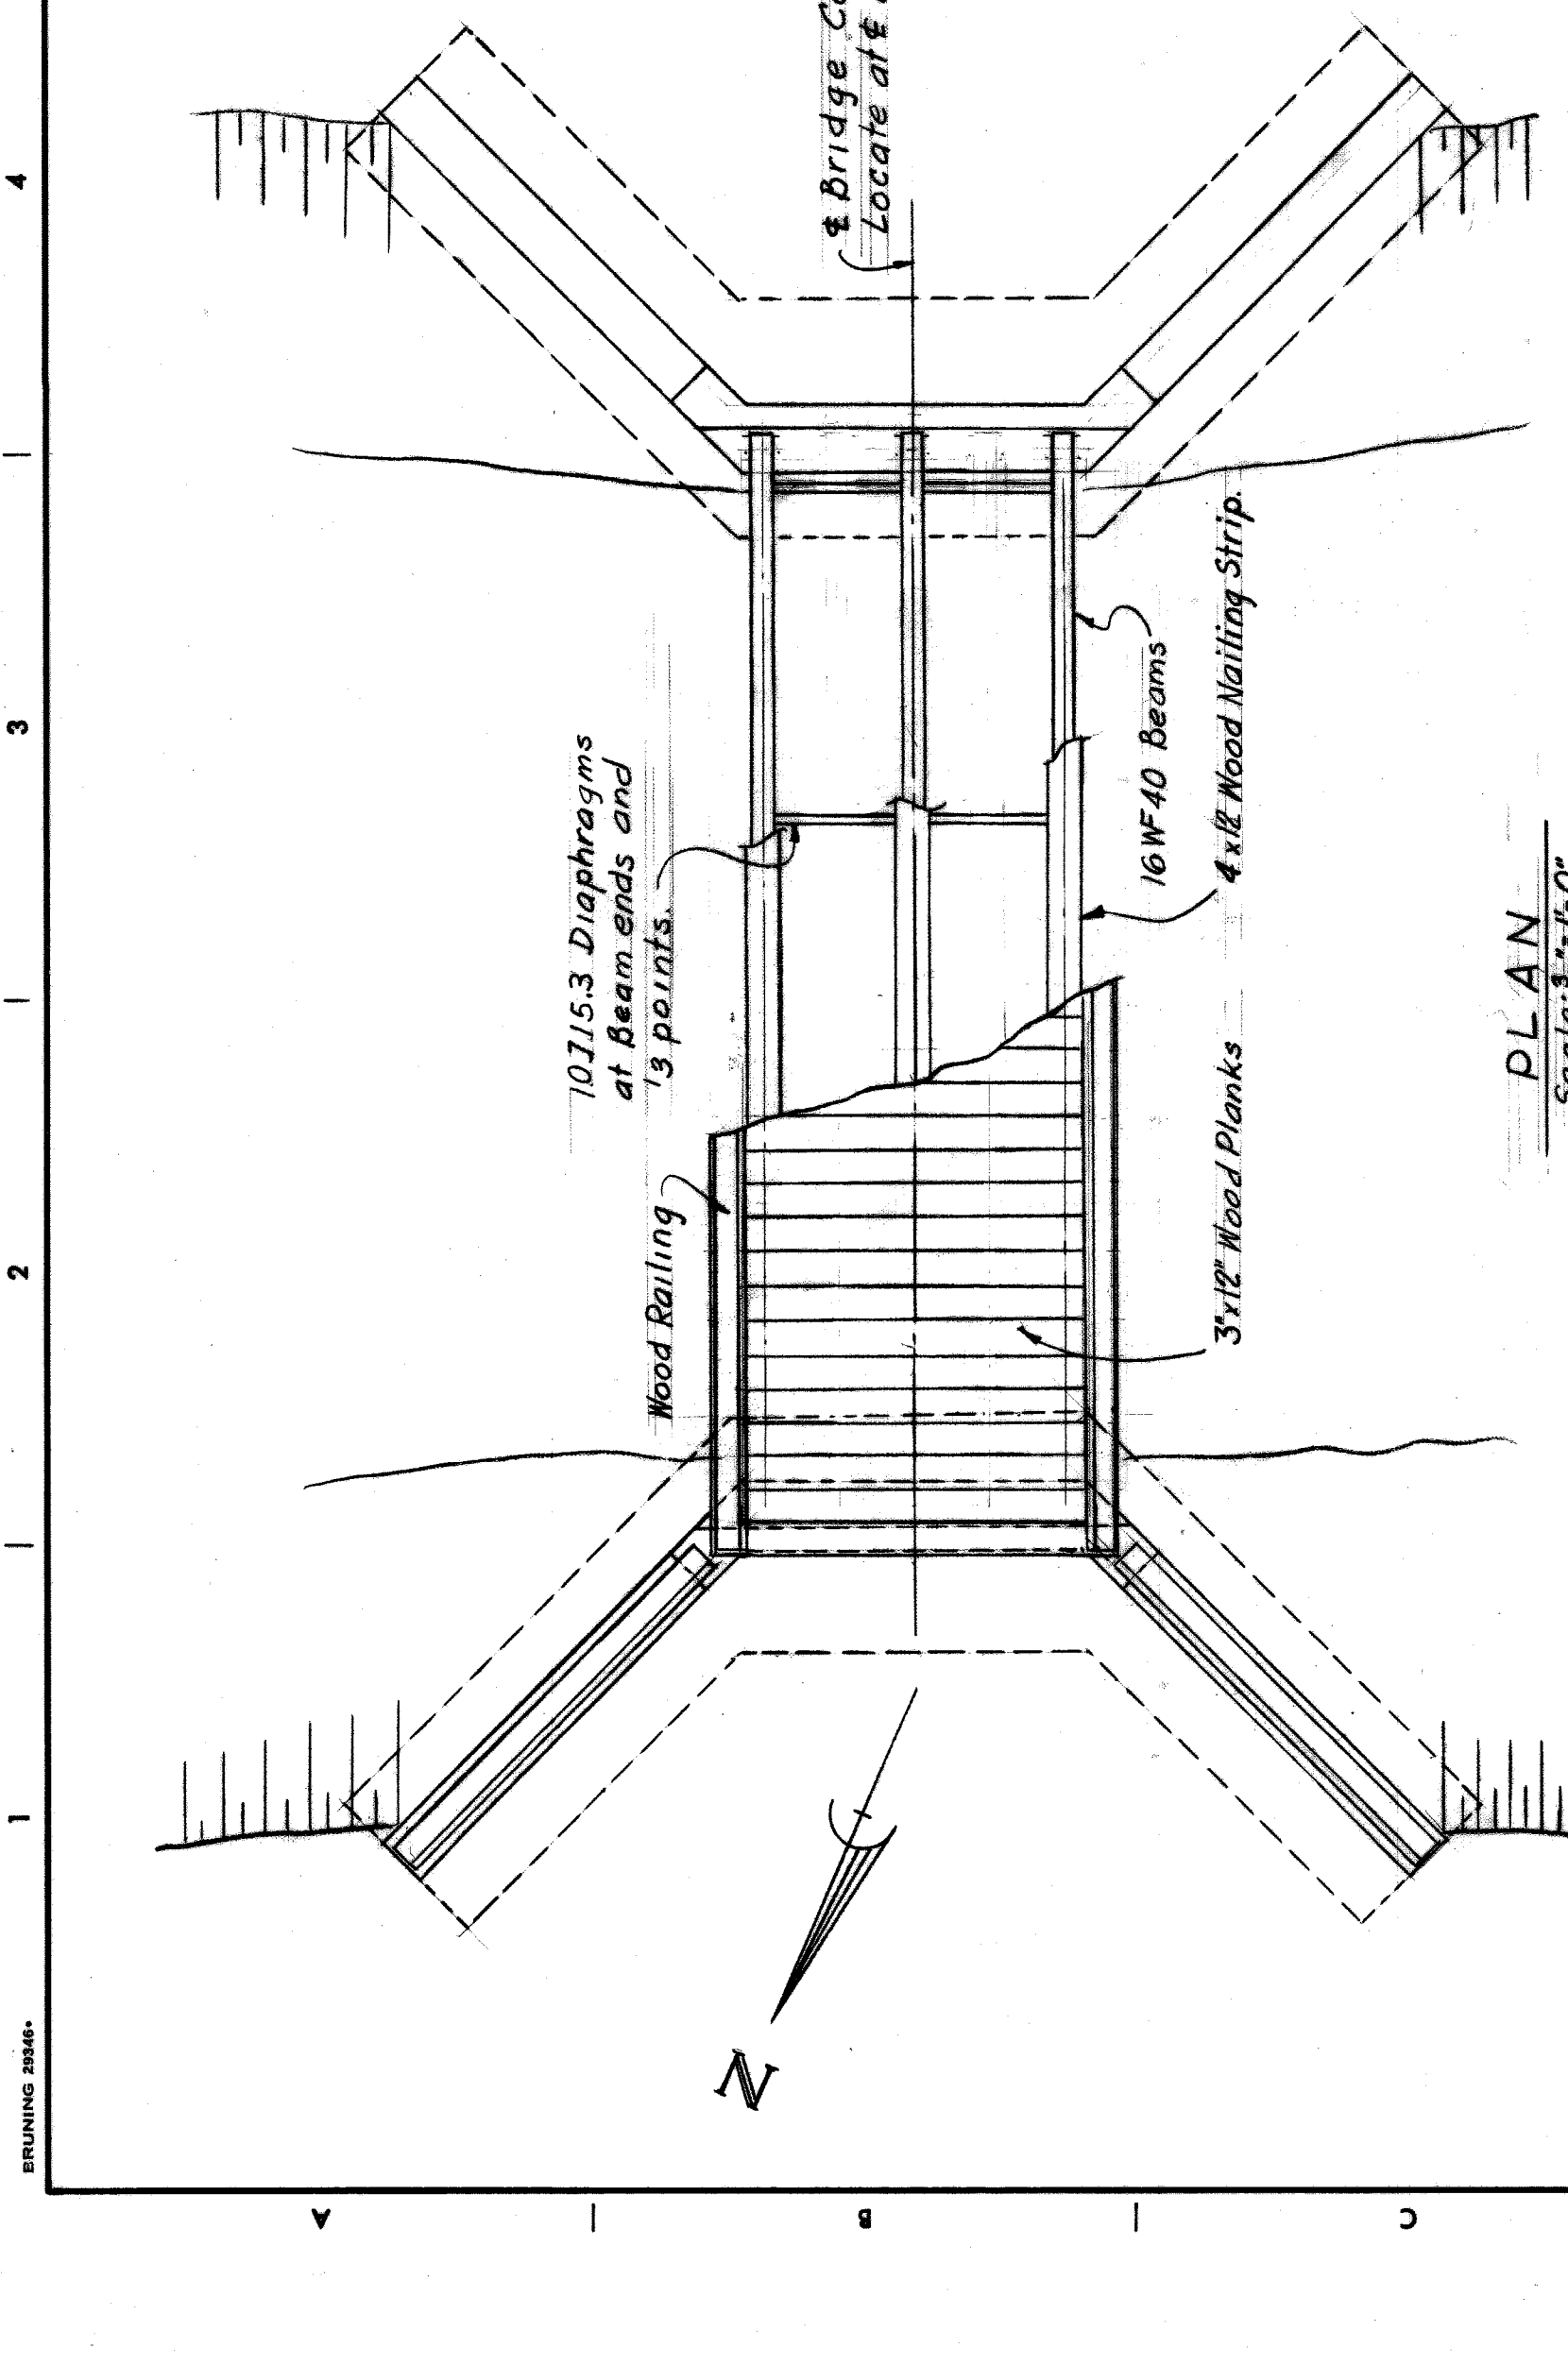
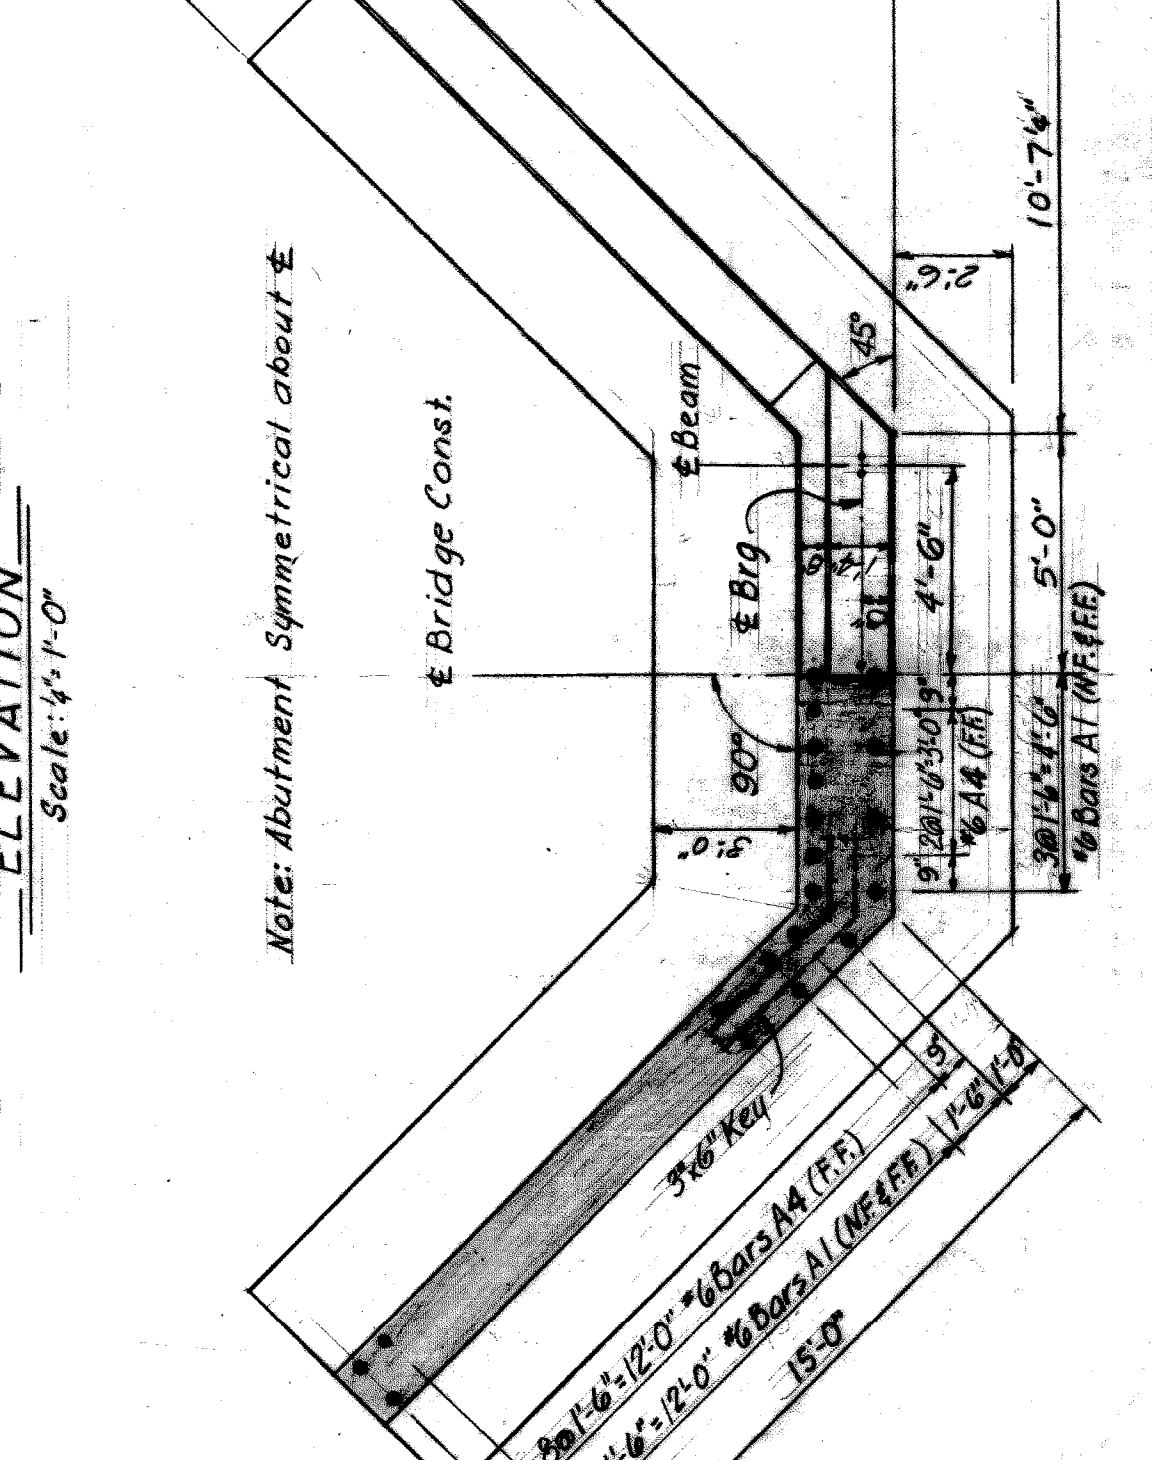
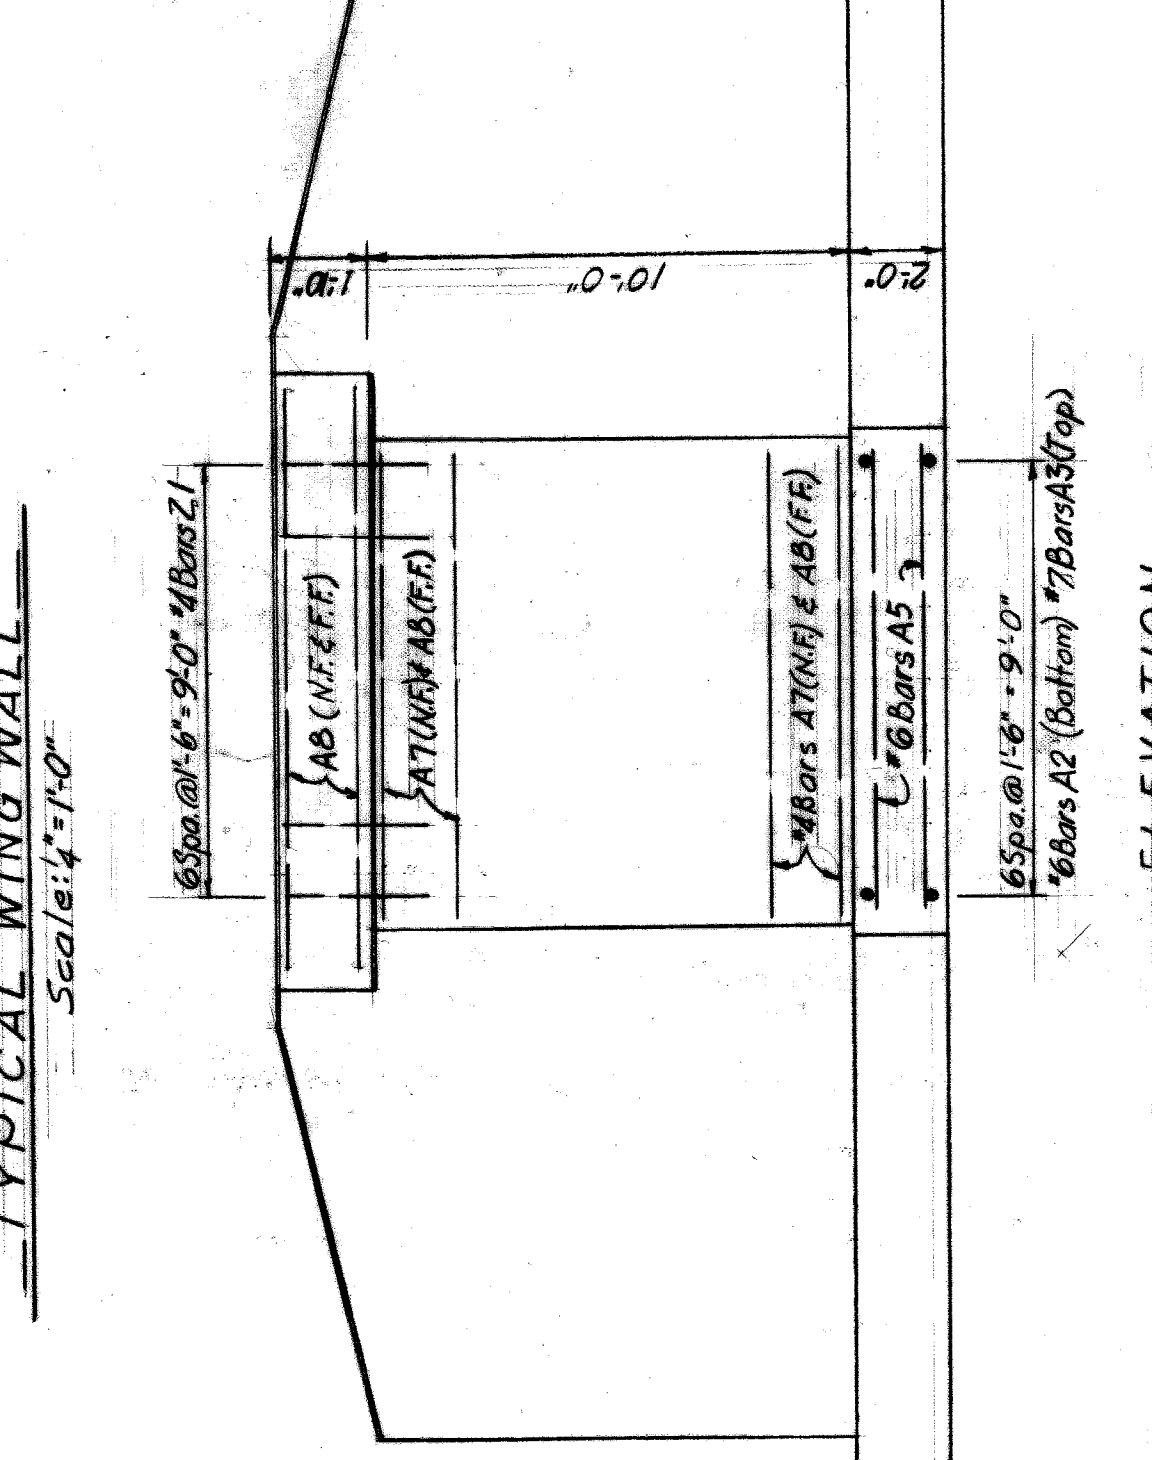


BRUNING 28442

Mark	Length	Quantity	Weight	Mark	Length	Quantity	Weight
A1	10'-0"	1	170	D1	2'-8"	36	154
A2	6'-8"	14	740				
A3	5'-4"	7	350				
A4	5'-6"	6	320				
A5	10'-0"	6	330				
A6	12'-6"	6	370				
A7	10'-0"	4	210				
A8	12'-0"	4	240				
A9	14'-6"	4	290				
A10	12'-8"	4	260				
A11	4'-2"	7	180				
Total Weight				Lbs. 5061			

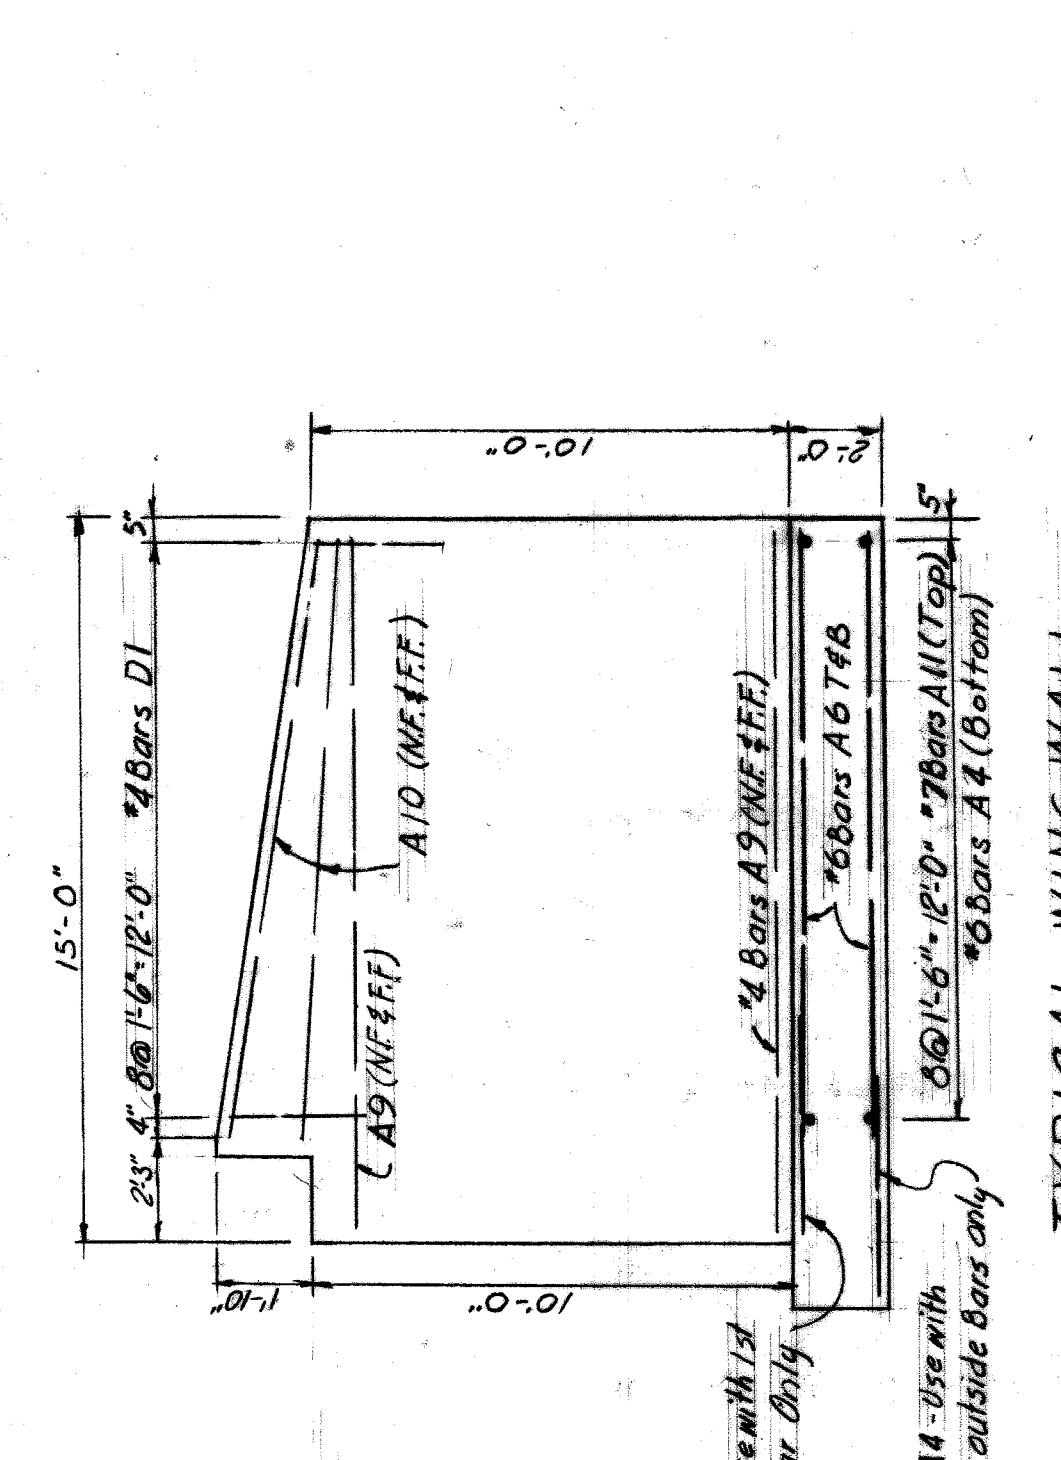

BRIDGE No. BW215

CITY OF DETROIT
DEPARTMENT OF PUBLIC WORKS
CITY ENGINEERS OFFICE

DESIGNED BY: *A. Kilgus*
DRAWN BY:
TRACED BY:
CHECKED BY:

APPROVED:

REVISIONS LOCATED BY COORDINATES ON SHEET

SHEET OF SHEETS
CONTRACT NO.
DRWG NO.
DATE