


CROSS SECTION THROUGH CENTER OF ROADWAY
 SCALE 4 FT. PER INCH.


THIS DRAWING AS AN INSTRUMENT OF SERVICE
 THE PROPERTY OF THE ARCHITECTS AND MUST
 BE PRESERVED AND RETURNED TO THEM AT THE
 COMPLETION OF THE CONTRACT.
 MASON & RICE, ARCHITECTS
 80 Griswold St., Detroit, Mich.

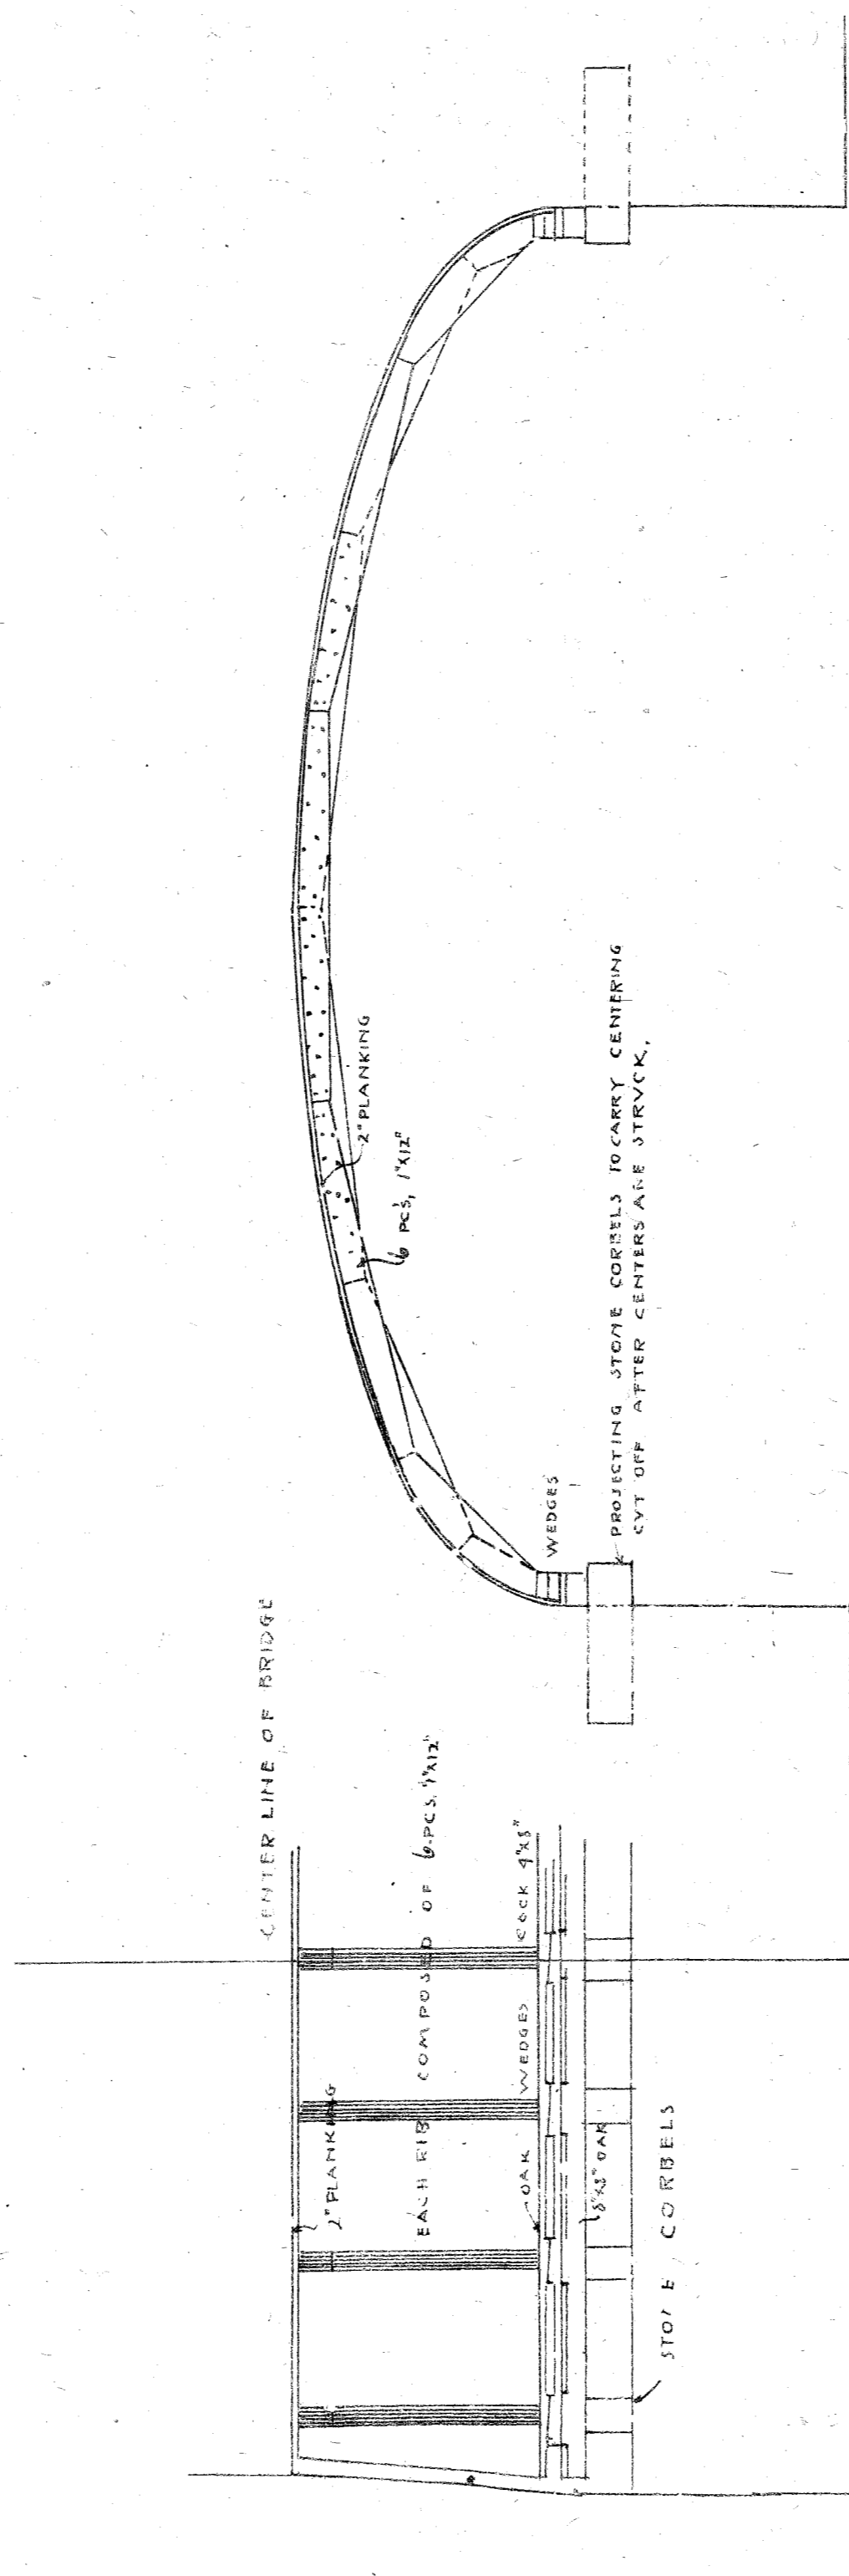

CROSS SECTION

DETAIL OF CENTERING
SCALE 4 FT. PER INCH

This drawing as an instrument of service, is the property of the Architects and must be preserved and returned to them at the completion of the Contract.
MASON & RICE, ARCHITECTS
80 Griswold St., Detroit.

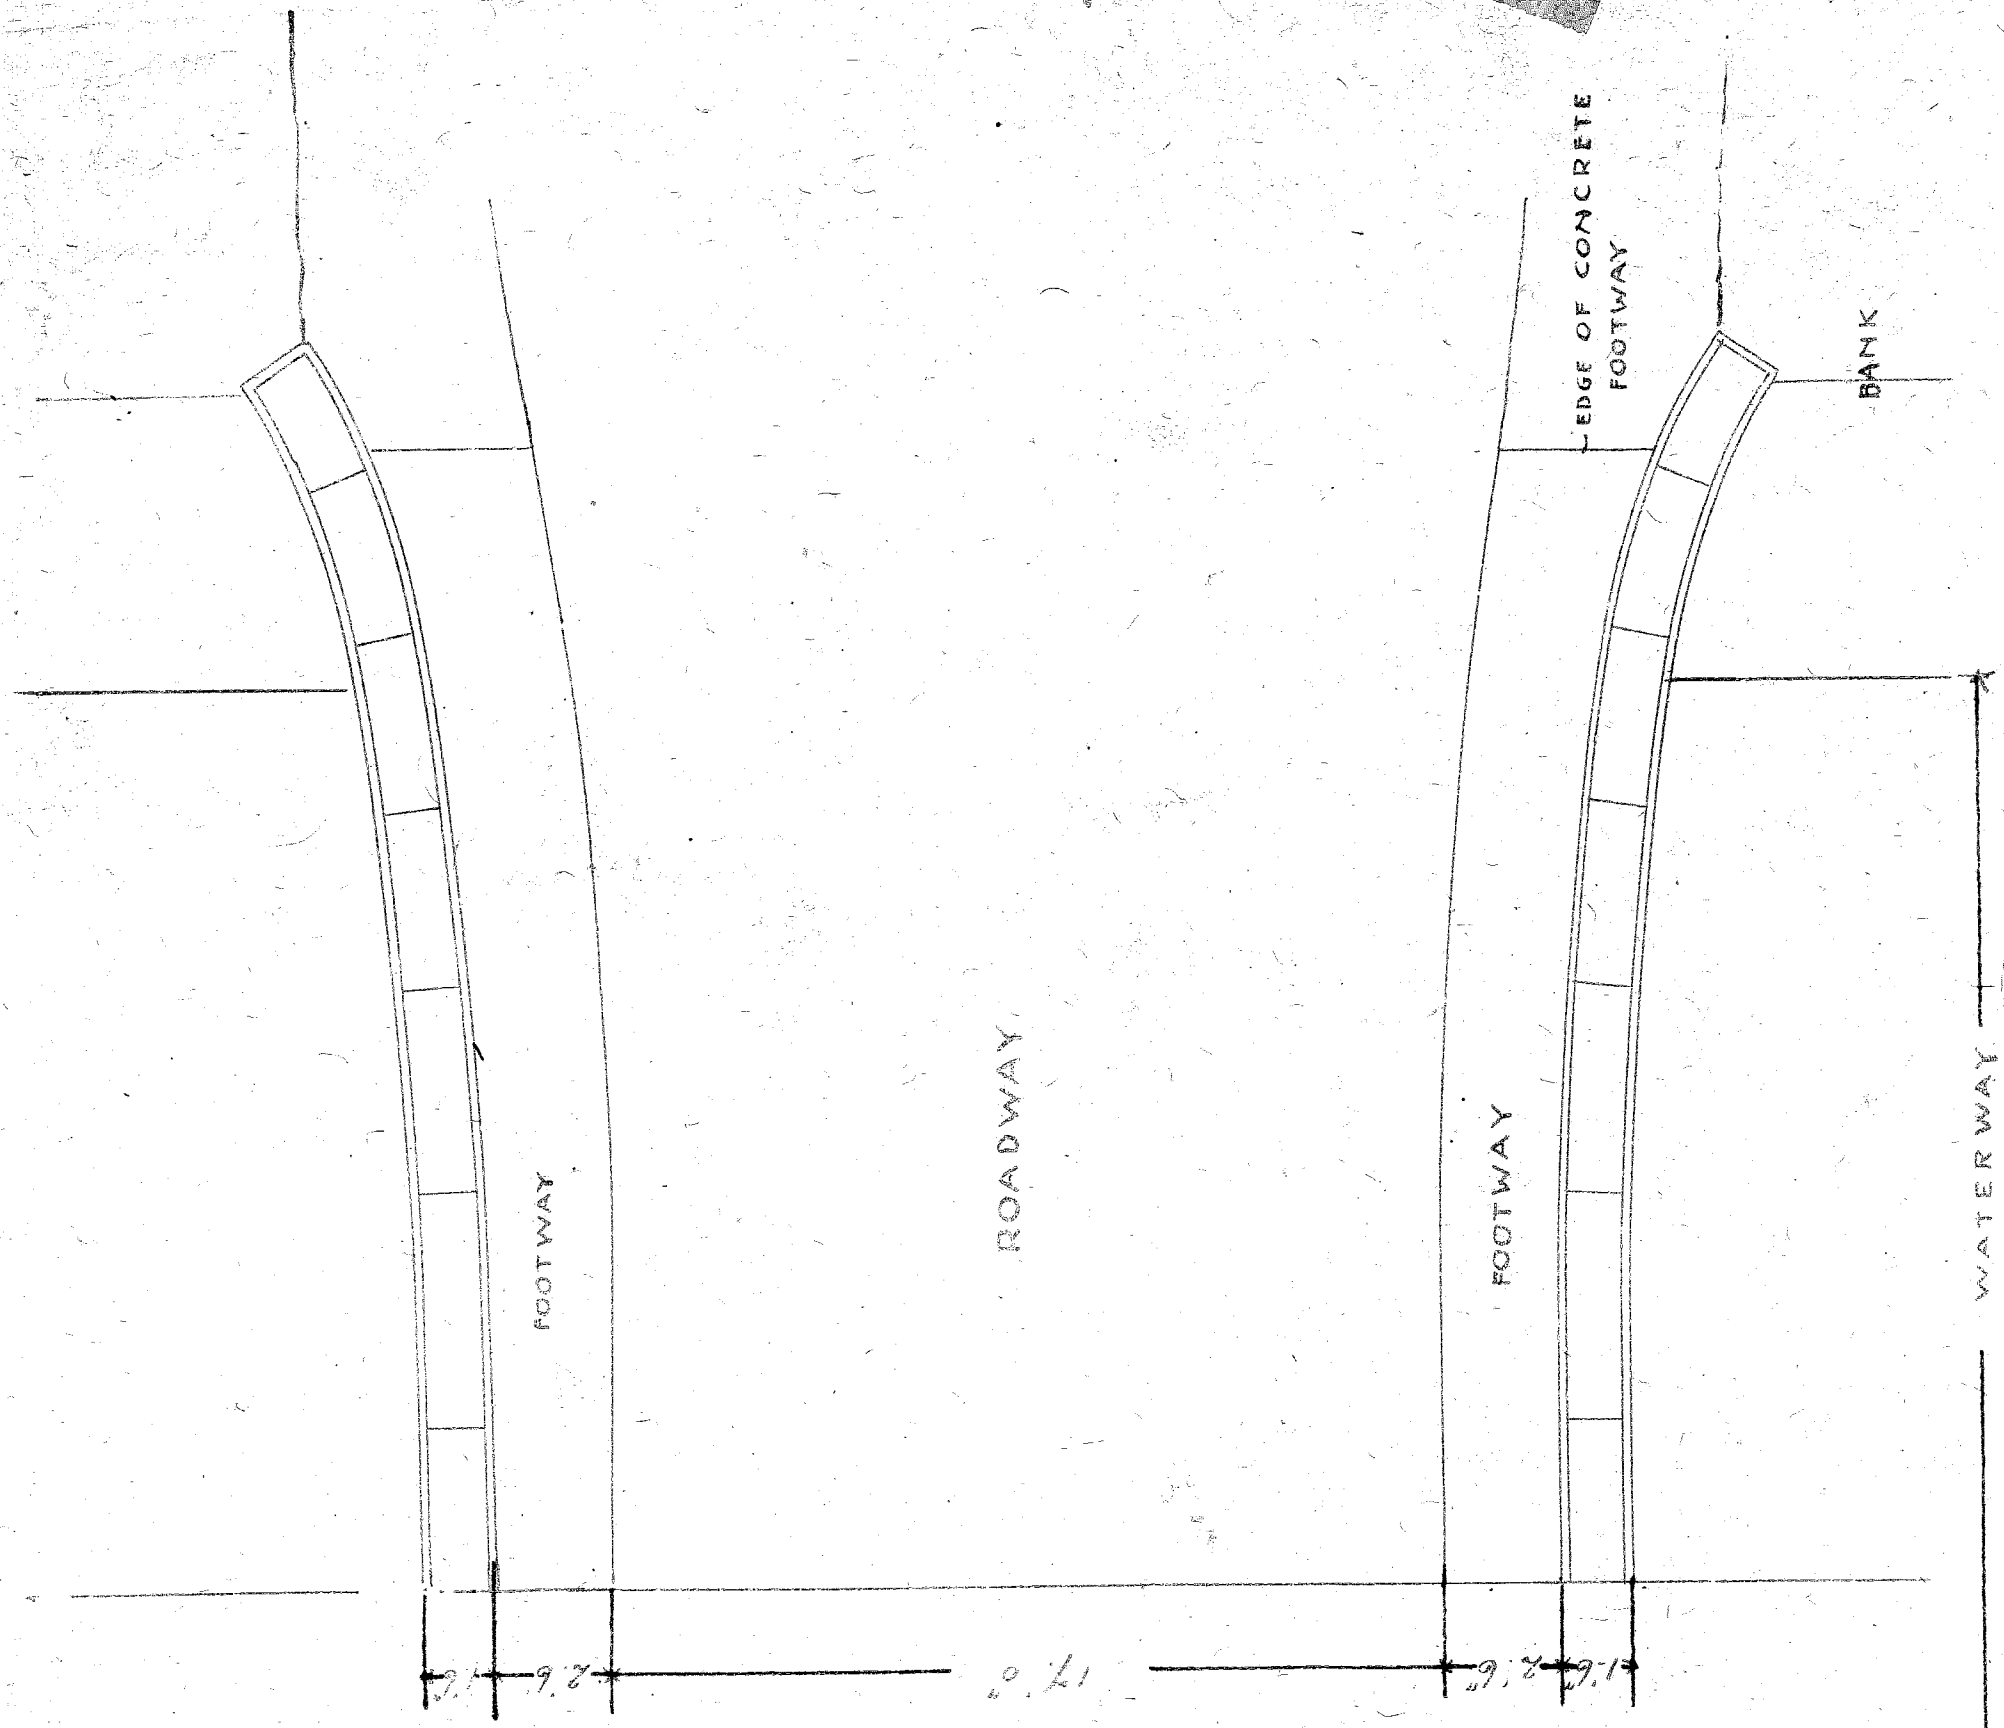

HALF PLANS OF ROADWAY AND ABTMENT
SCALE 4-FT. PER. INCH.

DRAWER
FOLDER

This drawing as an instrument of
is the property of the Architects
be preserved and returned to them
completion of the Contract
MASON & RICE, ARCHITECTS
80 Griswold St. Detroit, Mich.

19

EDGE OF CONCRETE
FOOTWAY

BANK

WATERWAY

FOOTWAY

ROADWAY

FOOTWAY

17.0'

9.2'

26.6'


9.2'

4.3'

2.7'

4.3'

2.7'

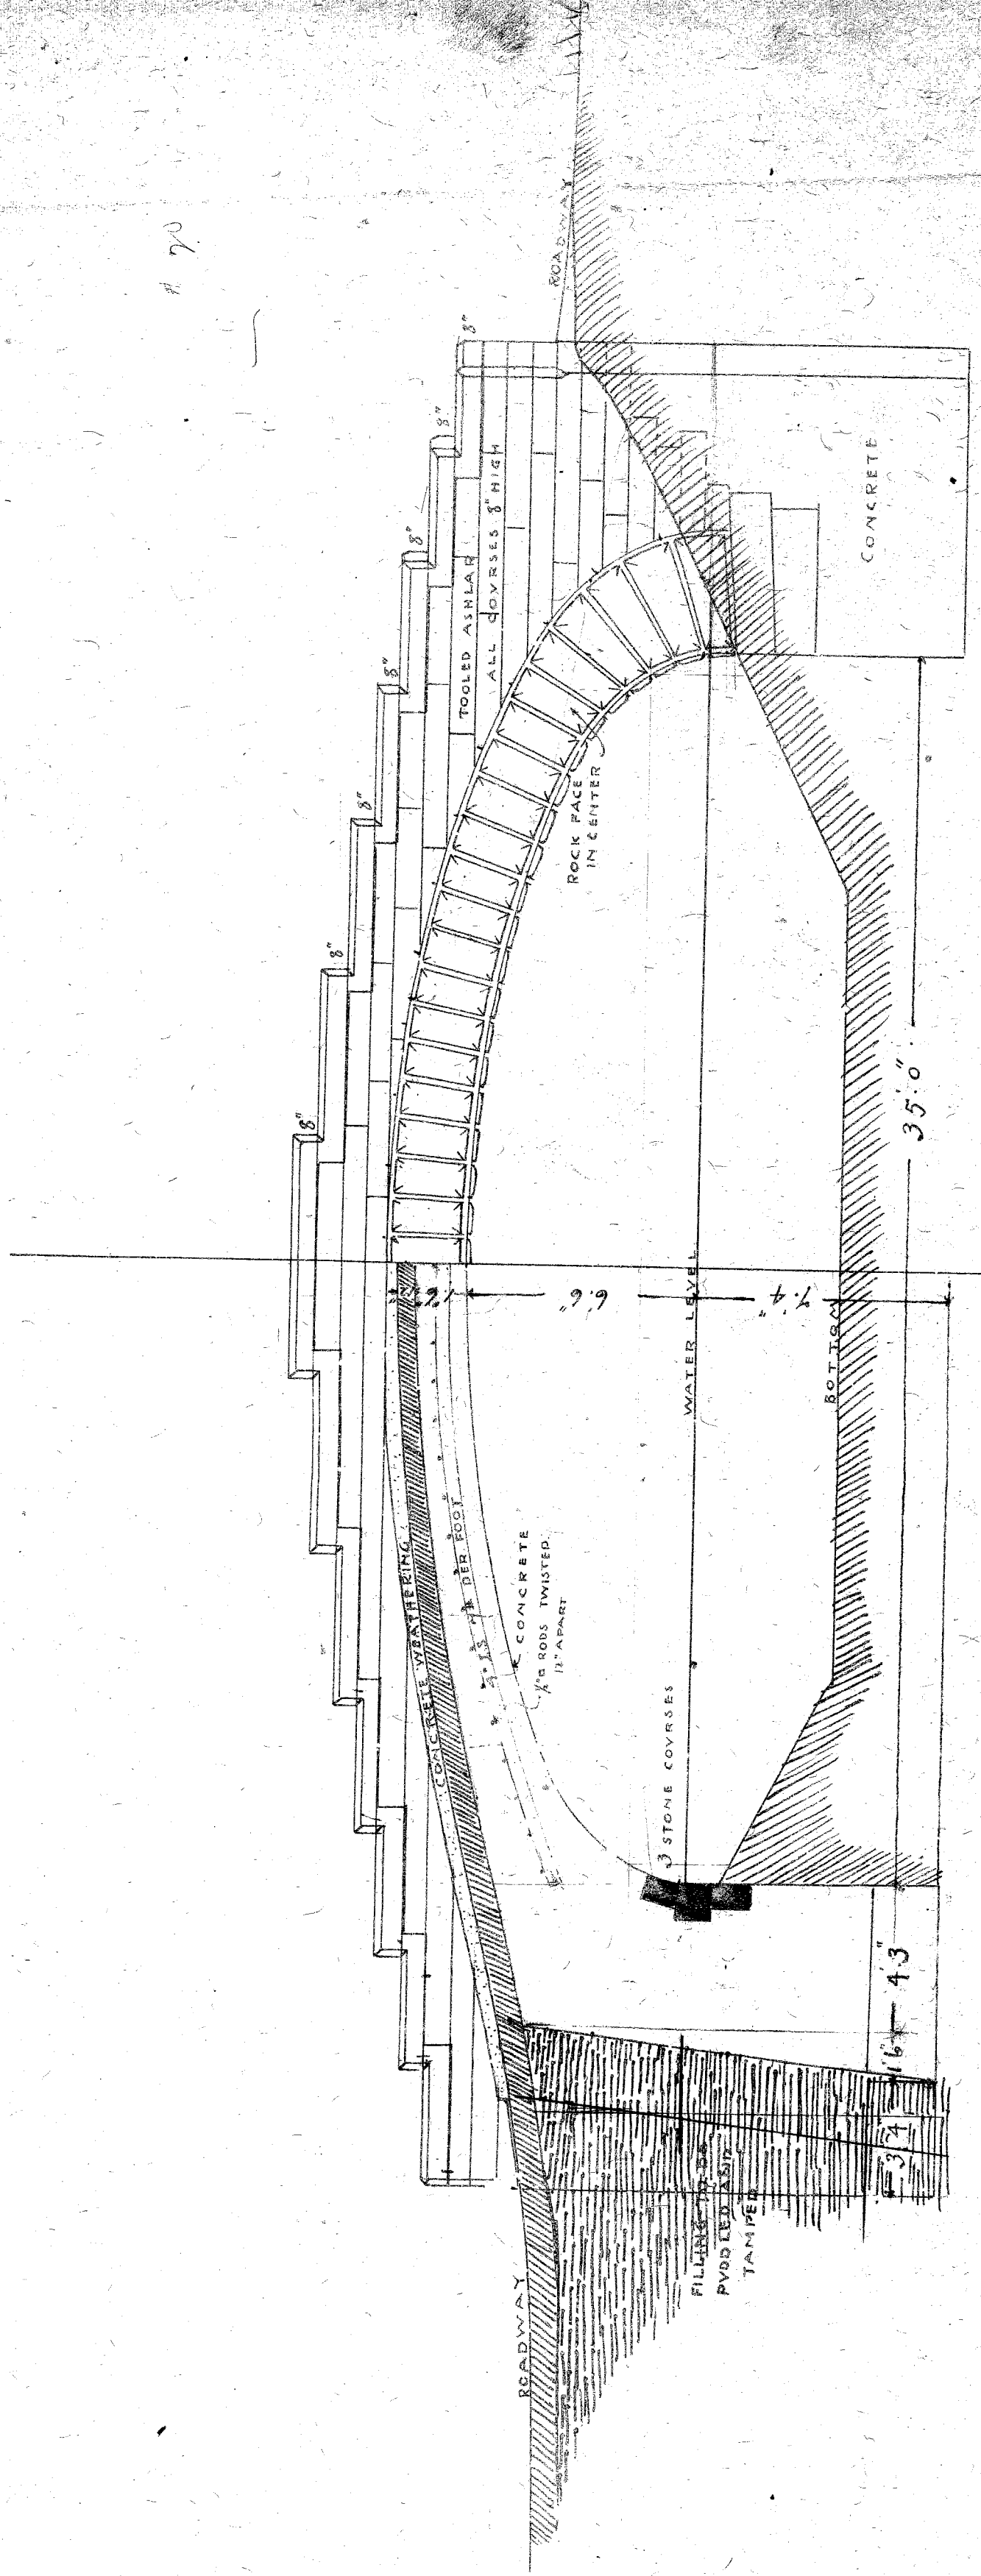

HALF ELEVATION AND LONGITUDINAL SECTION THROUGH CENTER OF ROADWAY.
SCALE 4 FT. PER INCH.

This drawing as an instrument of service is the property of the Architects and must be preserved and returned to them at the completion of the Contract.
MASON & RICE, ARCHITECTS,
86 Griswold St., Detroit, Mich.