




Plan of Existing Timber Bridge
Scale 1"=20'

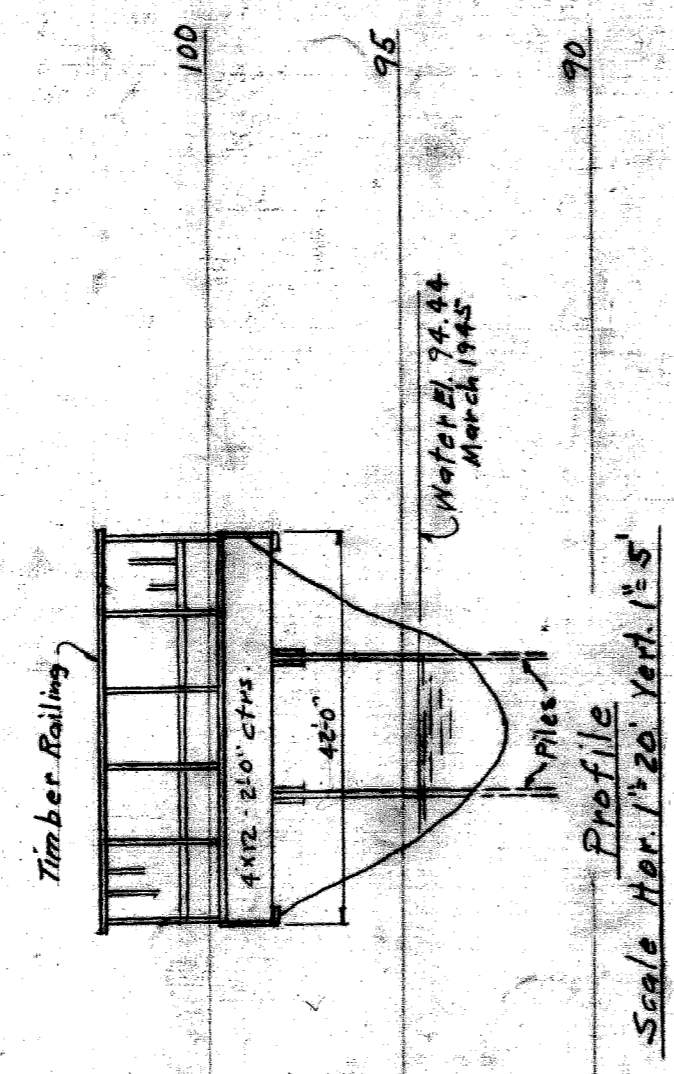


Profile
Scale Hor. 1"=20' Vert. 1"=5'

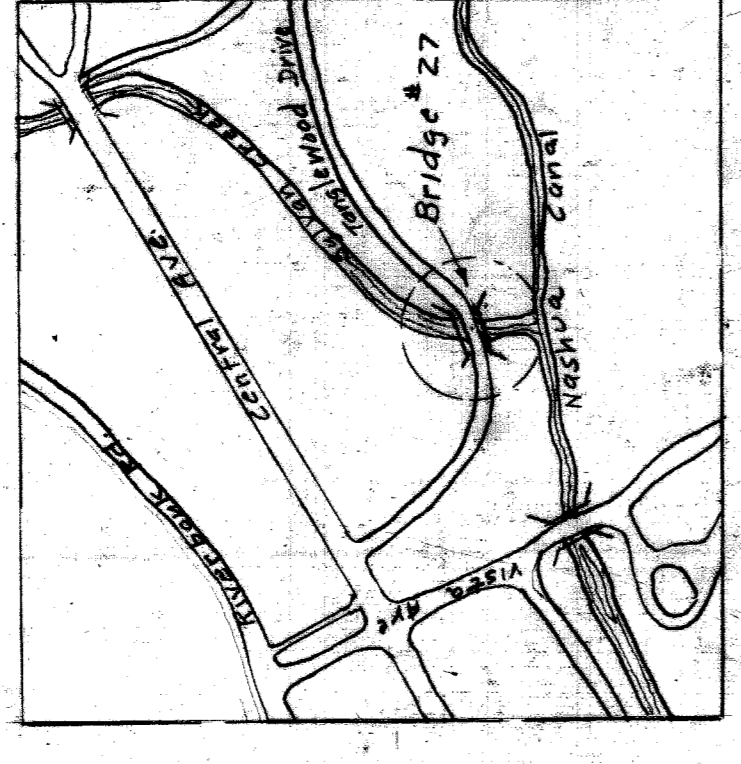


Location Plan

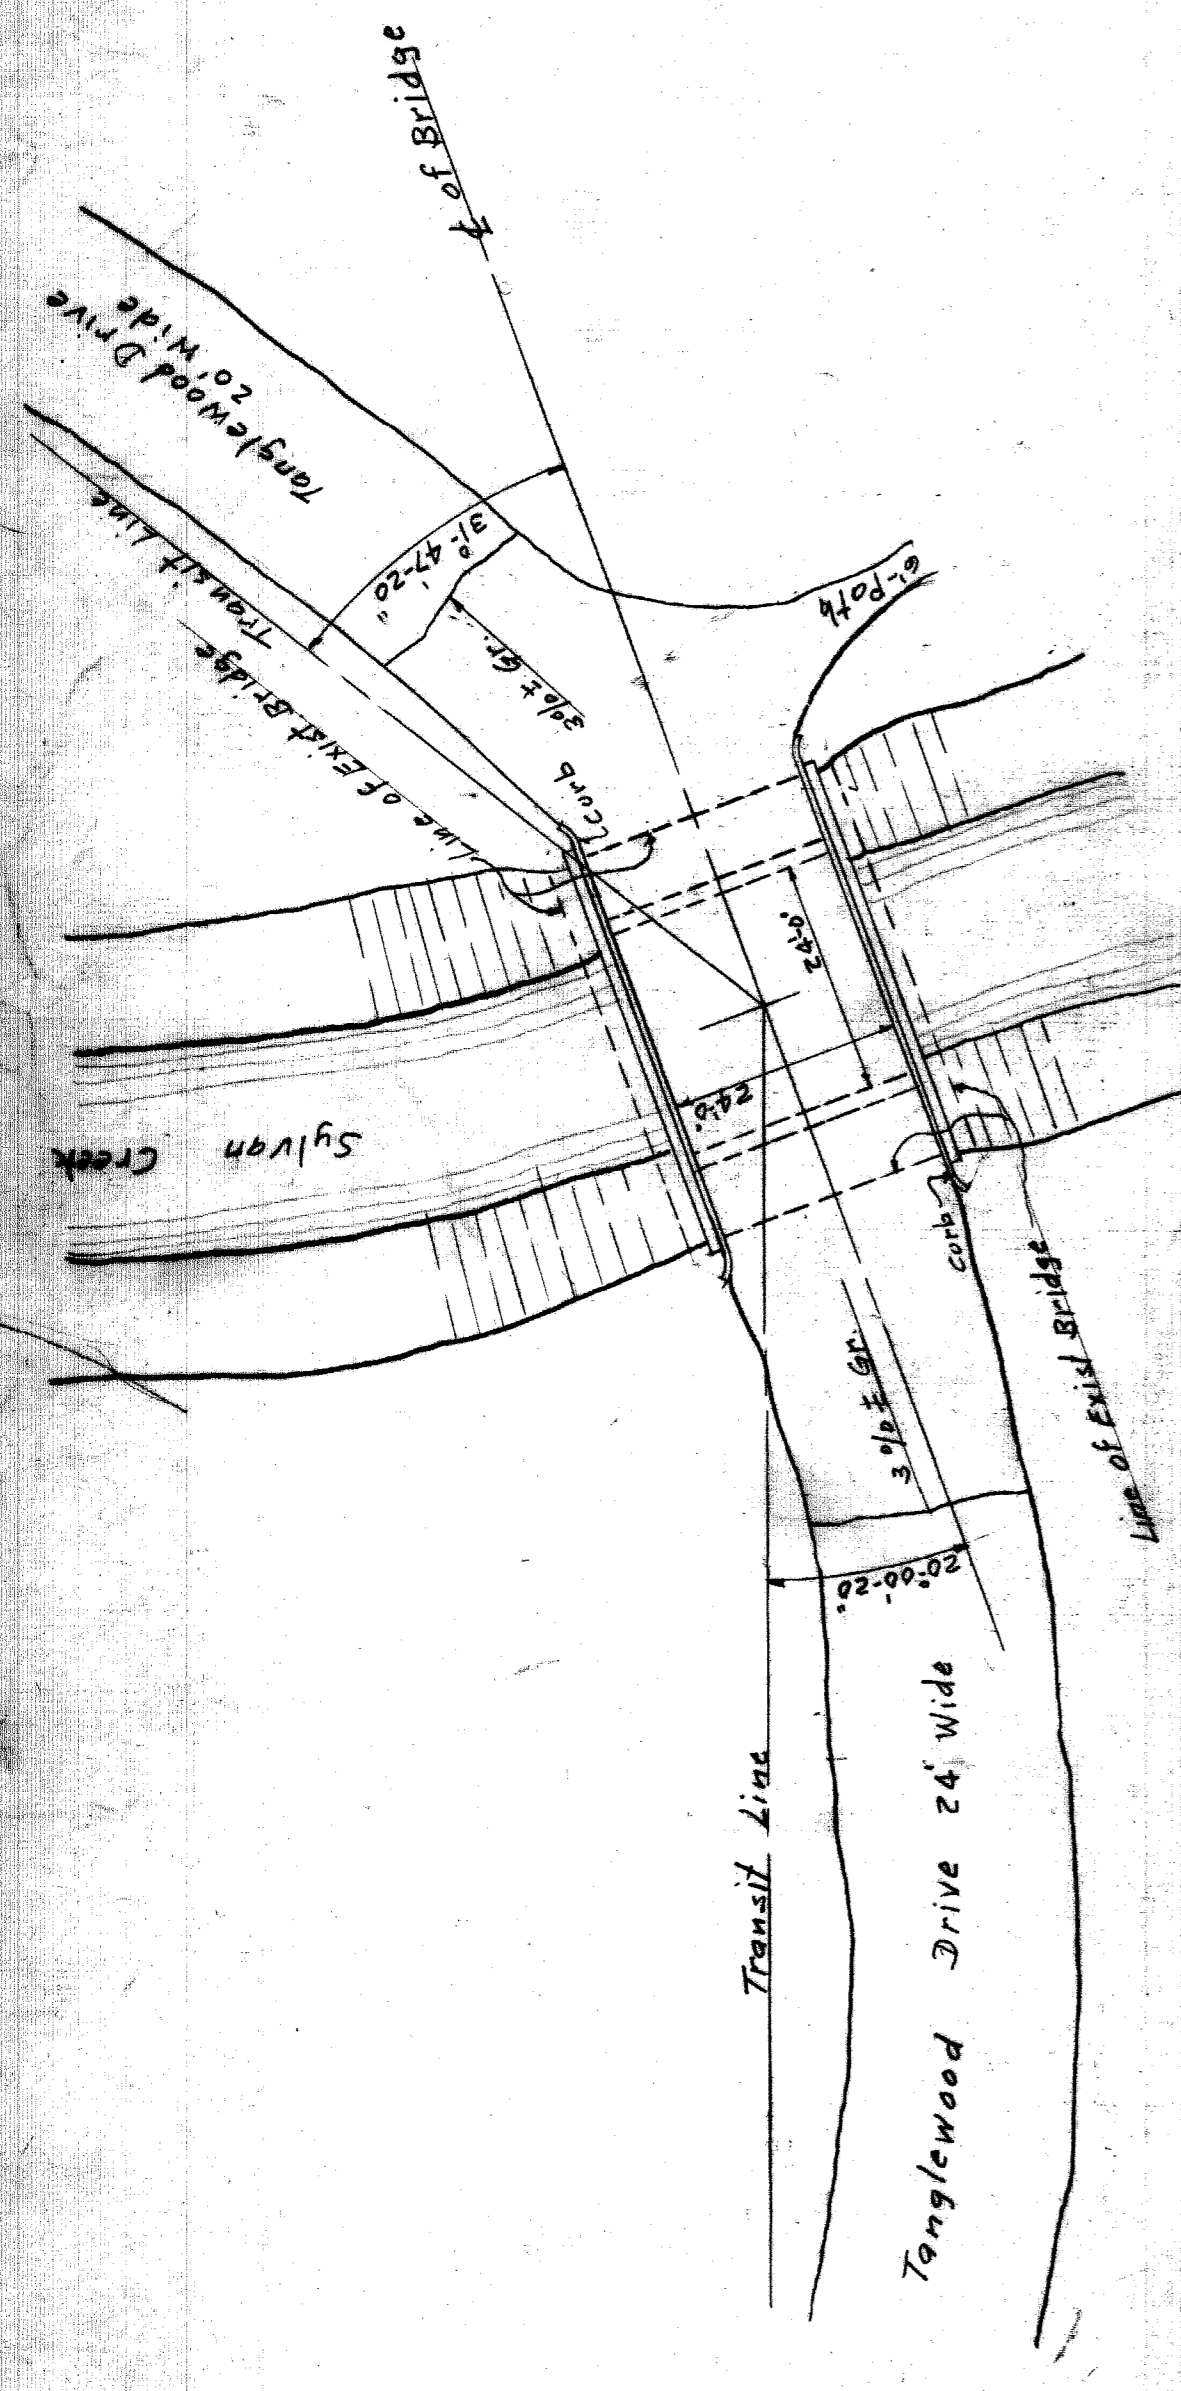


Plan of Proposed Bridge
Scale 1"=20'

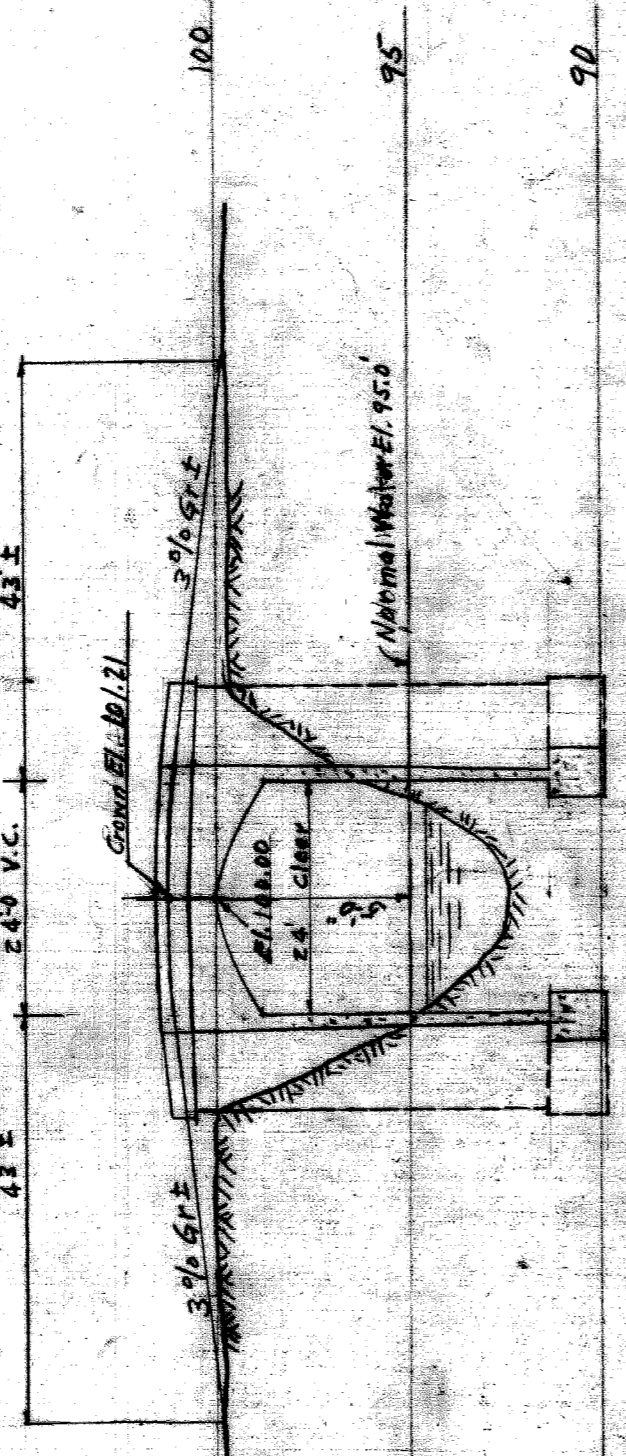


Profile
Scale Hor. 1"=20' Vert. 1"=5'

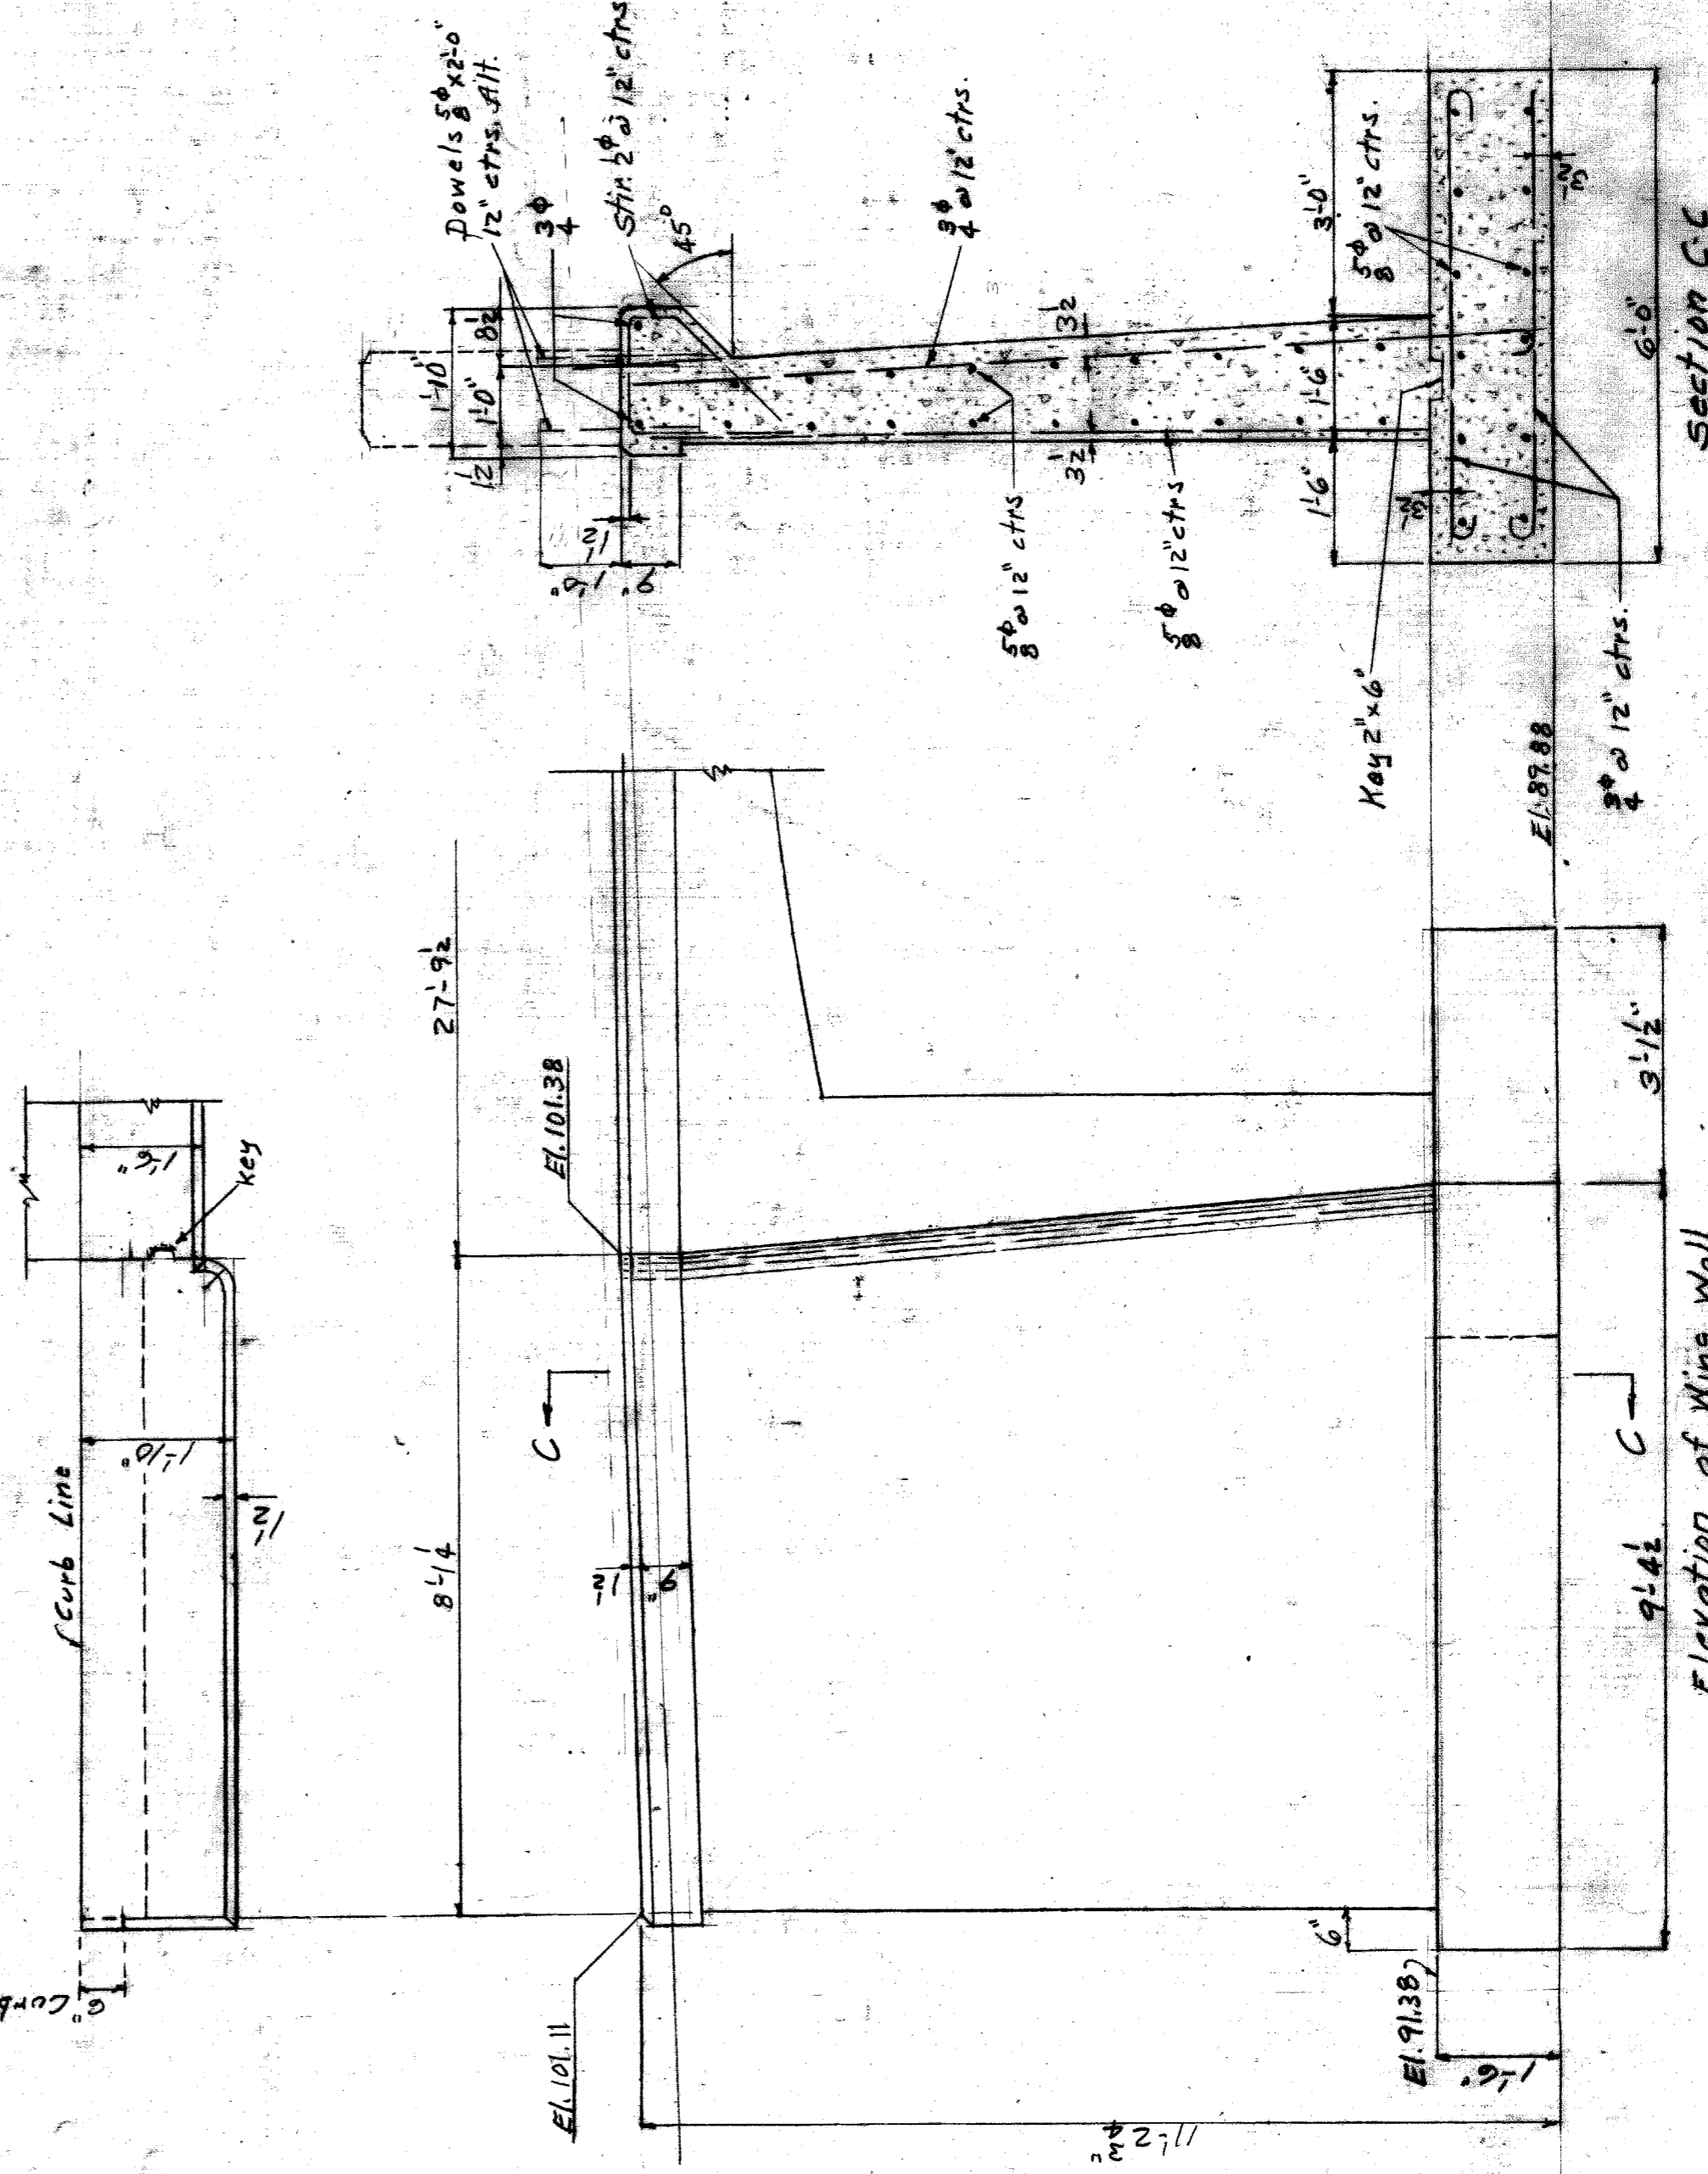

Elevation of Wing Wall

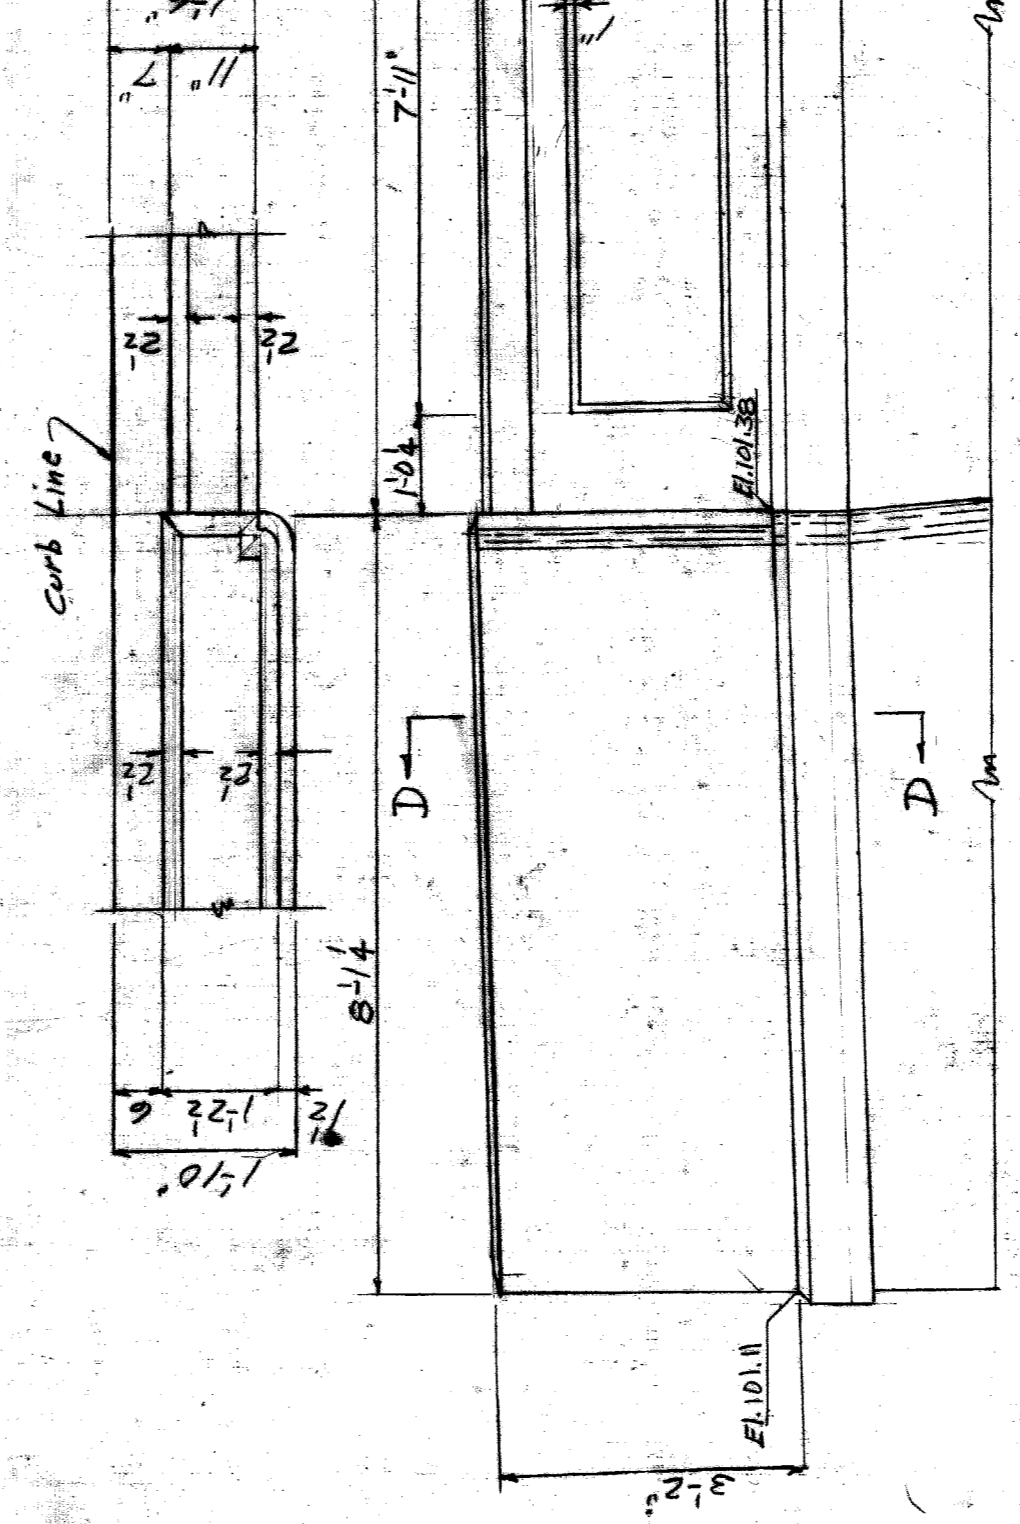

Elevation of Railing

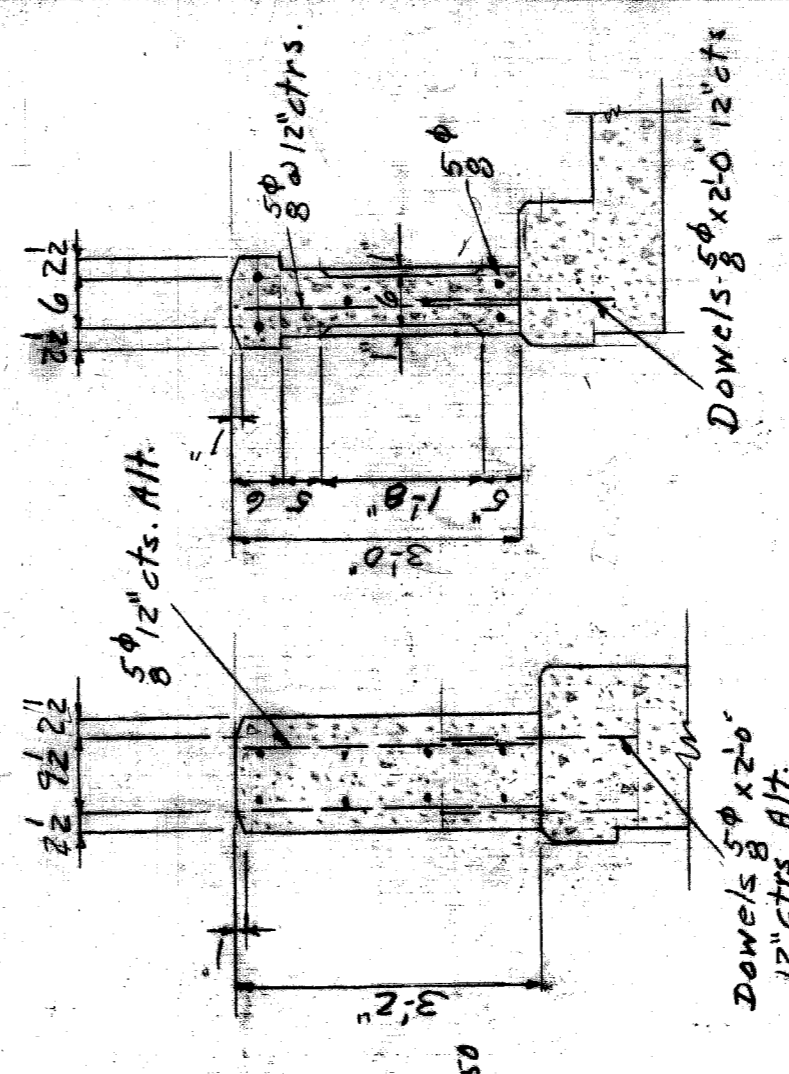

Section D-D

Section E-E

| NO. | DESCRIPTION | DATE | BY | CHKD. | APPD. | INT. |
|-----|-------------|------|----|-------|-------|------|
| | | | | | | |
| | | | | | | |
| | | | | | | |
| | | | | | | |

| | |
|---------------|-------------|
| DESIGNED BY | P. Schulzky |
| DRAWN BY | R. Kneppack |
| TRACED BY | |
| CHECKED BY | |
| APPROVED: | |
| ENGINEER OF | |
| CITY ENGINEER | |





CITY OF DETROIT
DEPARTMENT OF PUBLIC WORKS
CITY ENGINEERS OFFICE
BUREAU OF DESIGN

BELLE ISLE BRIDGE #27
RECONSTRUCTION

SHEET 1 OF 2 SHEETS
JOB NO. AP 69
DRAWG NO. B.I. 5
DATE Aug 1945

BOOK NO. 1627 DRAWING #4 BELLE ISLE BRIDGE #27

See plan only

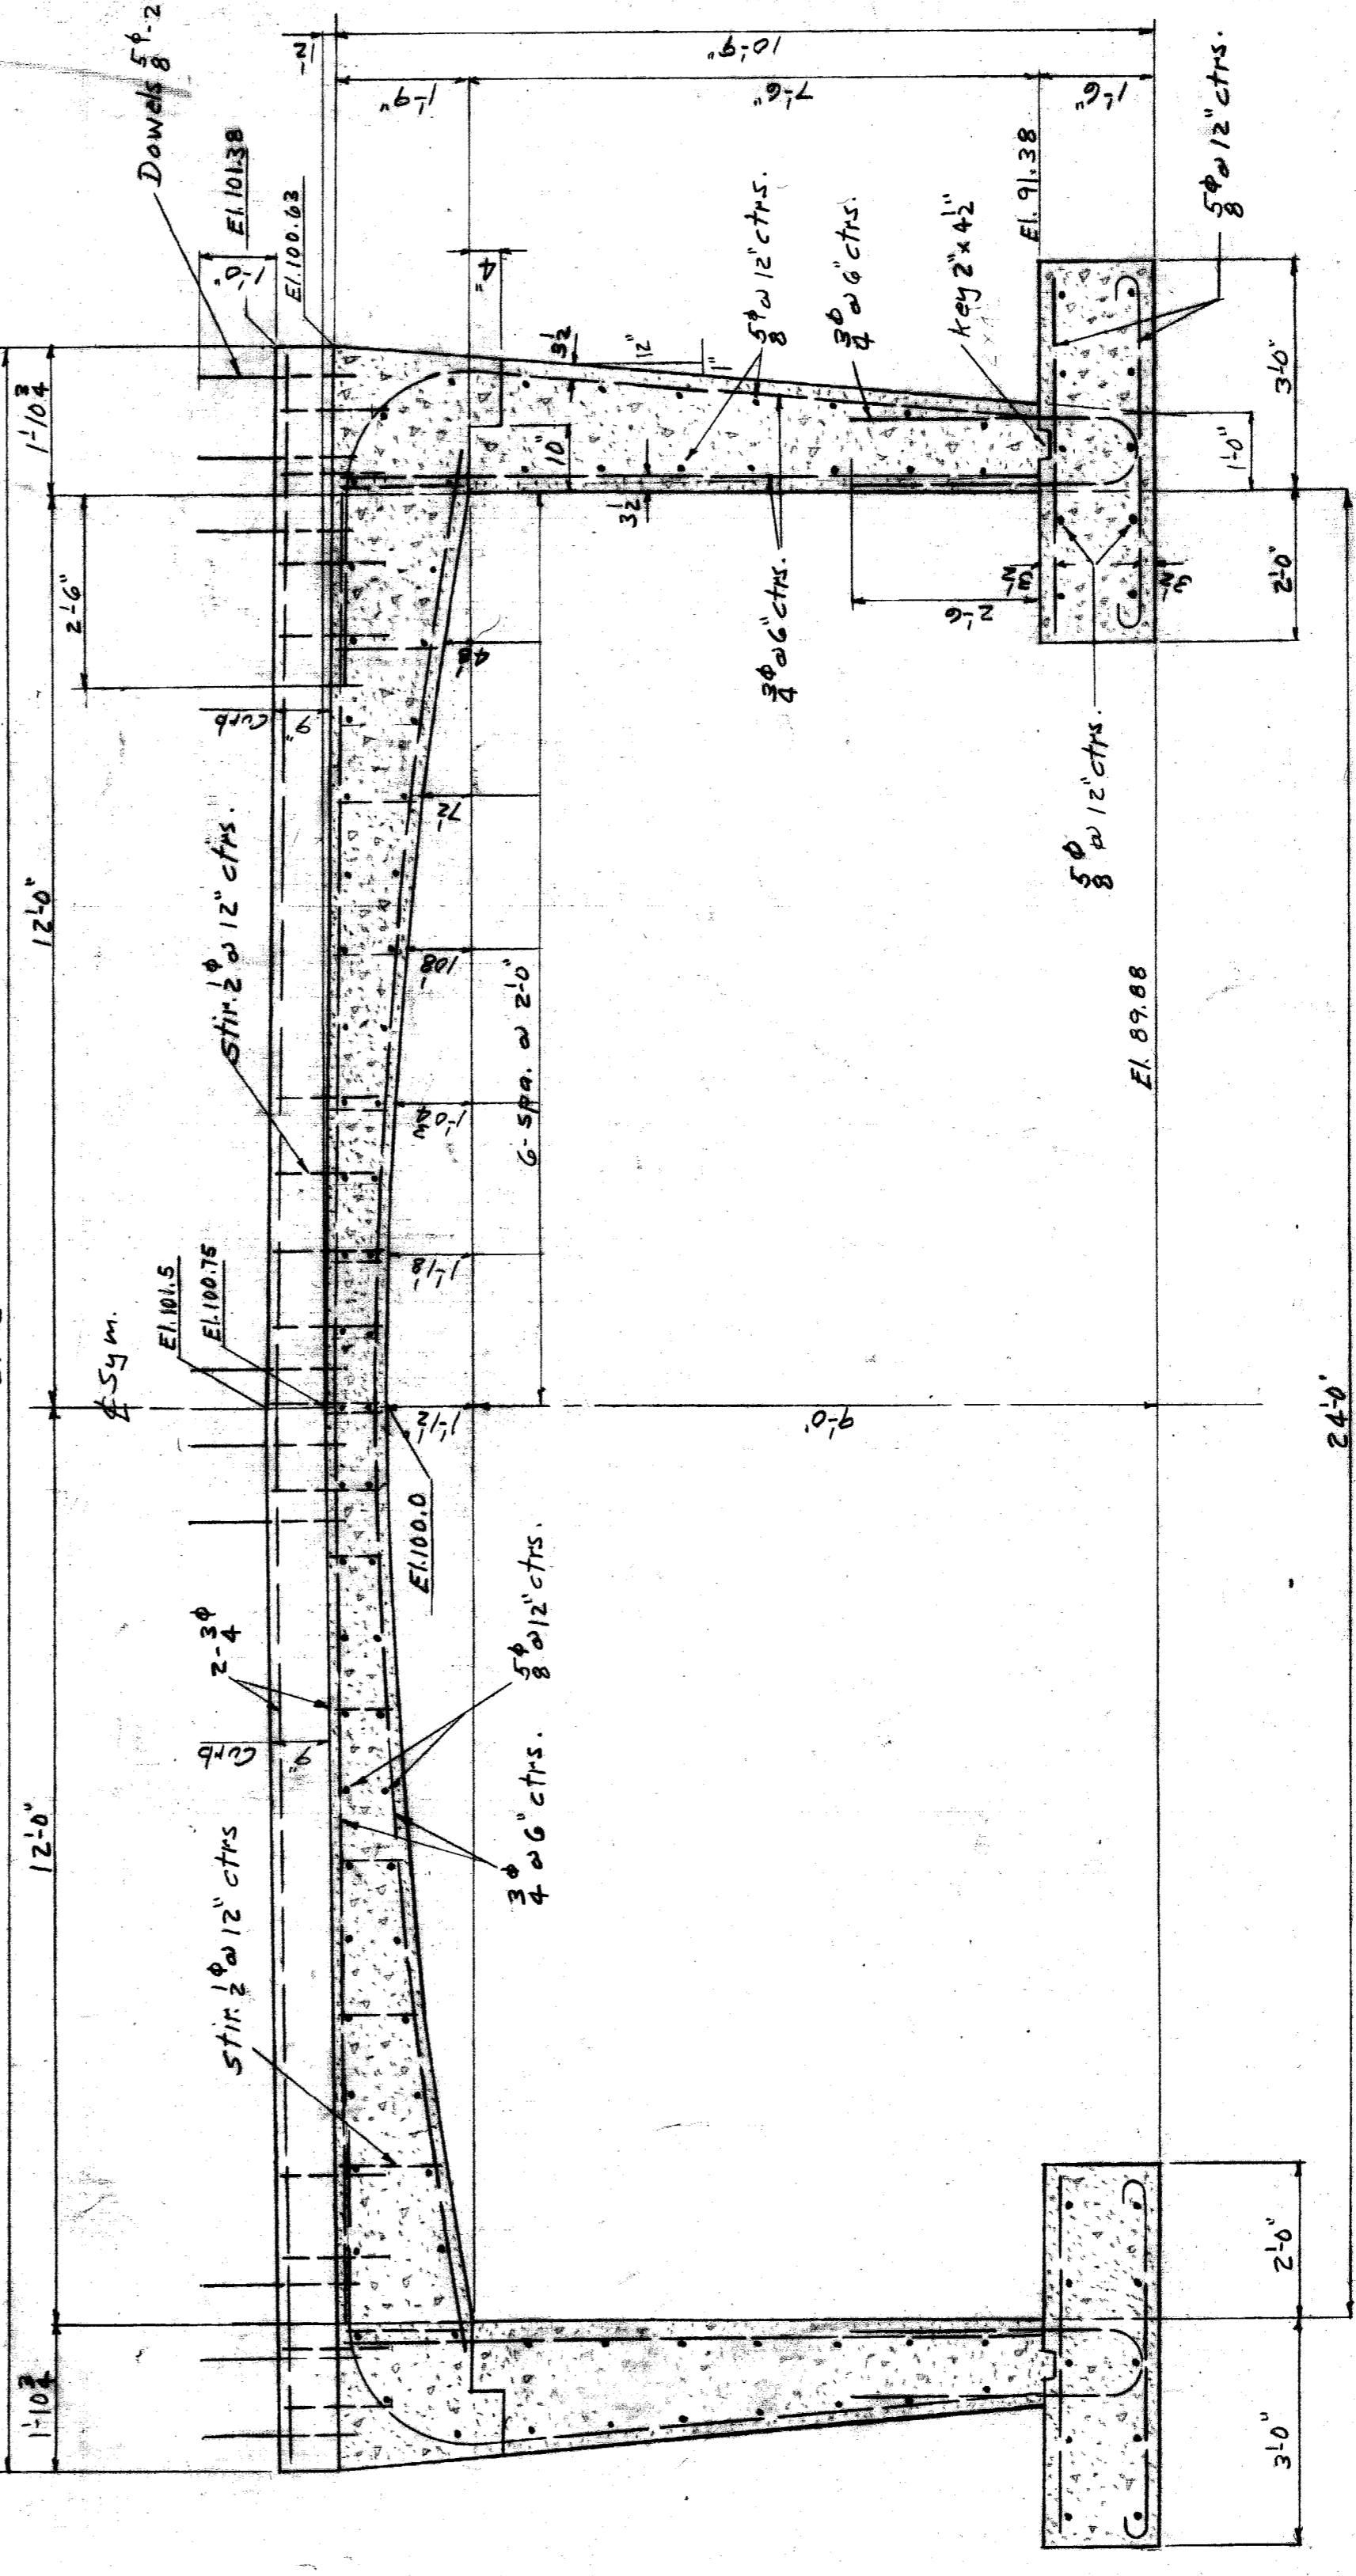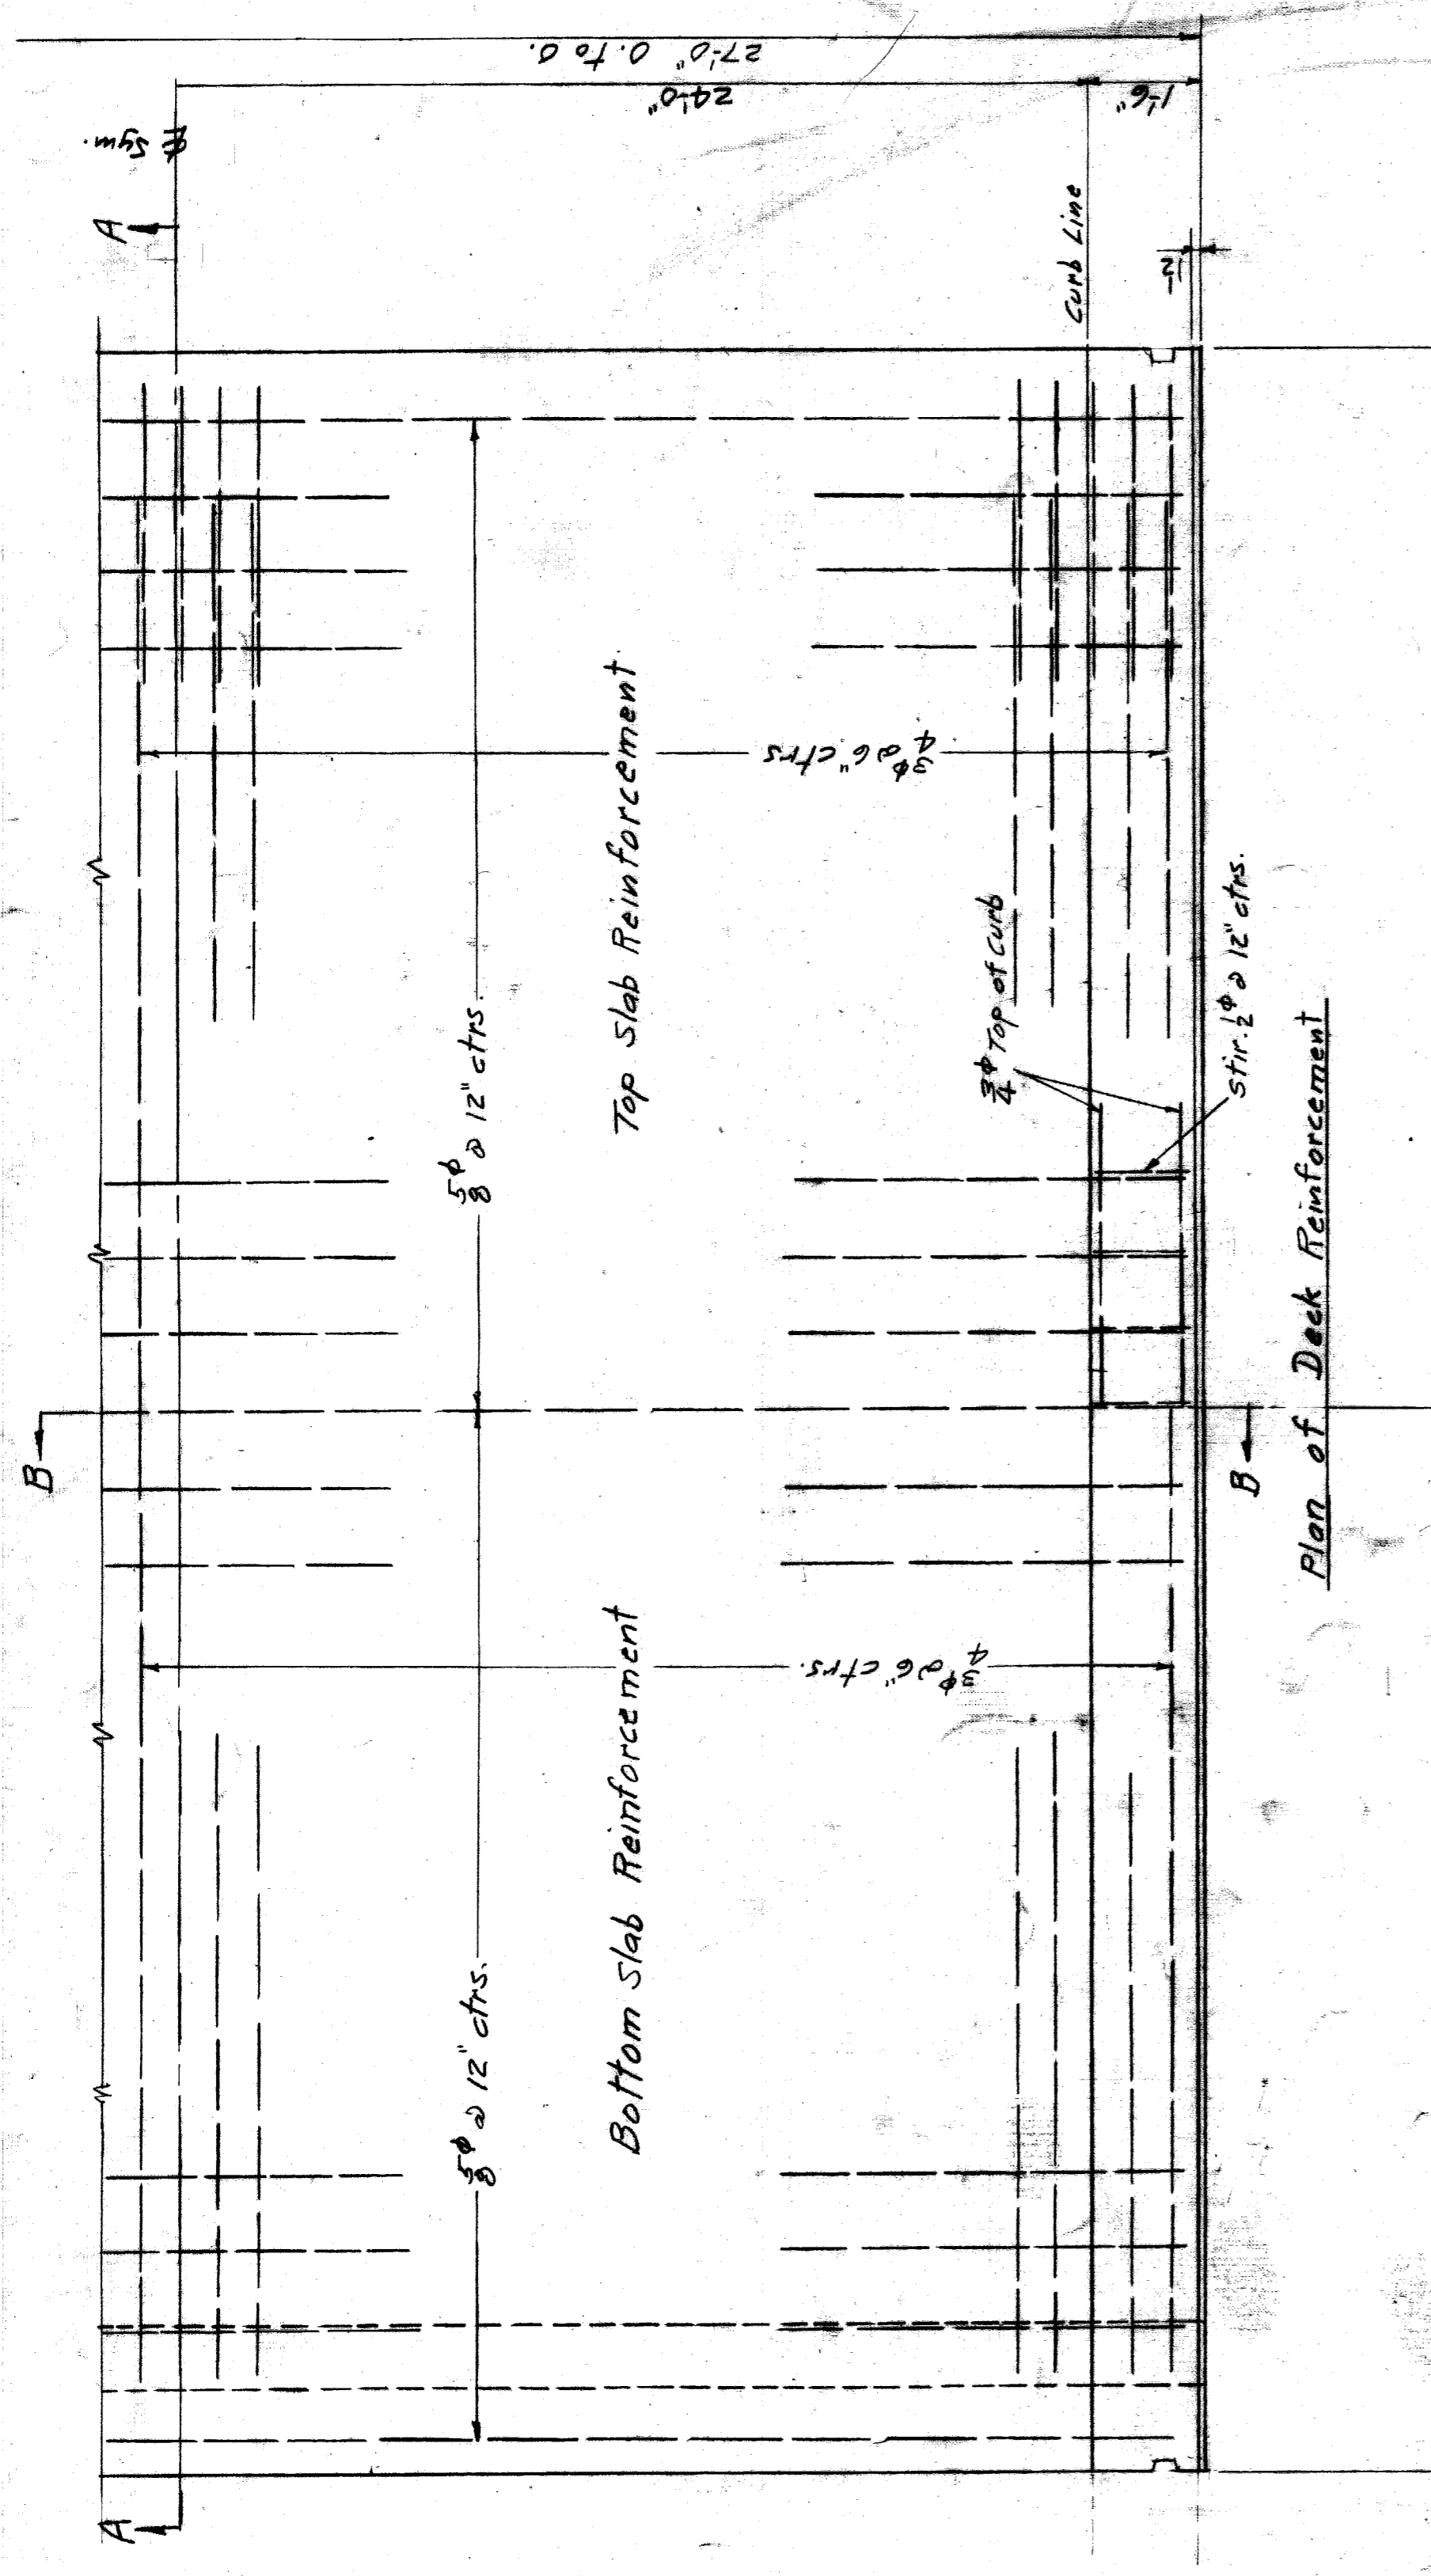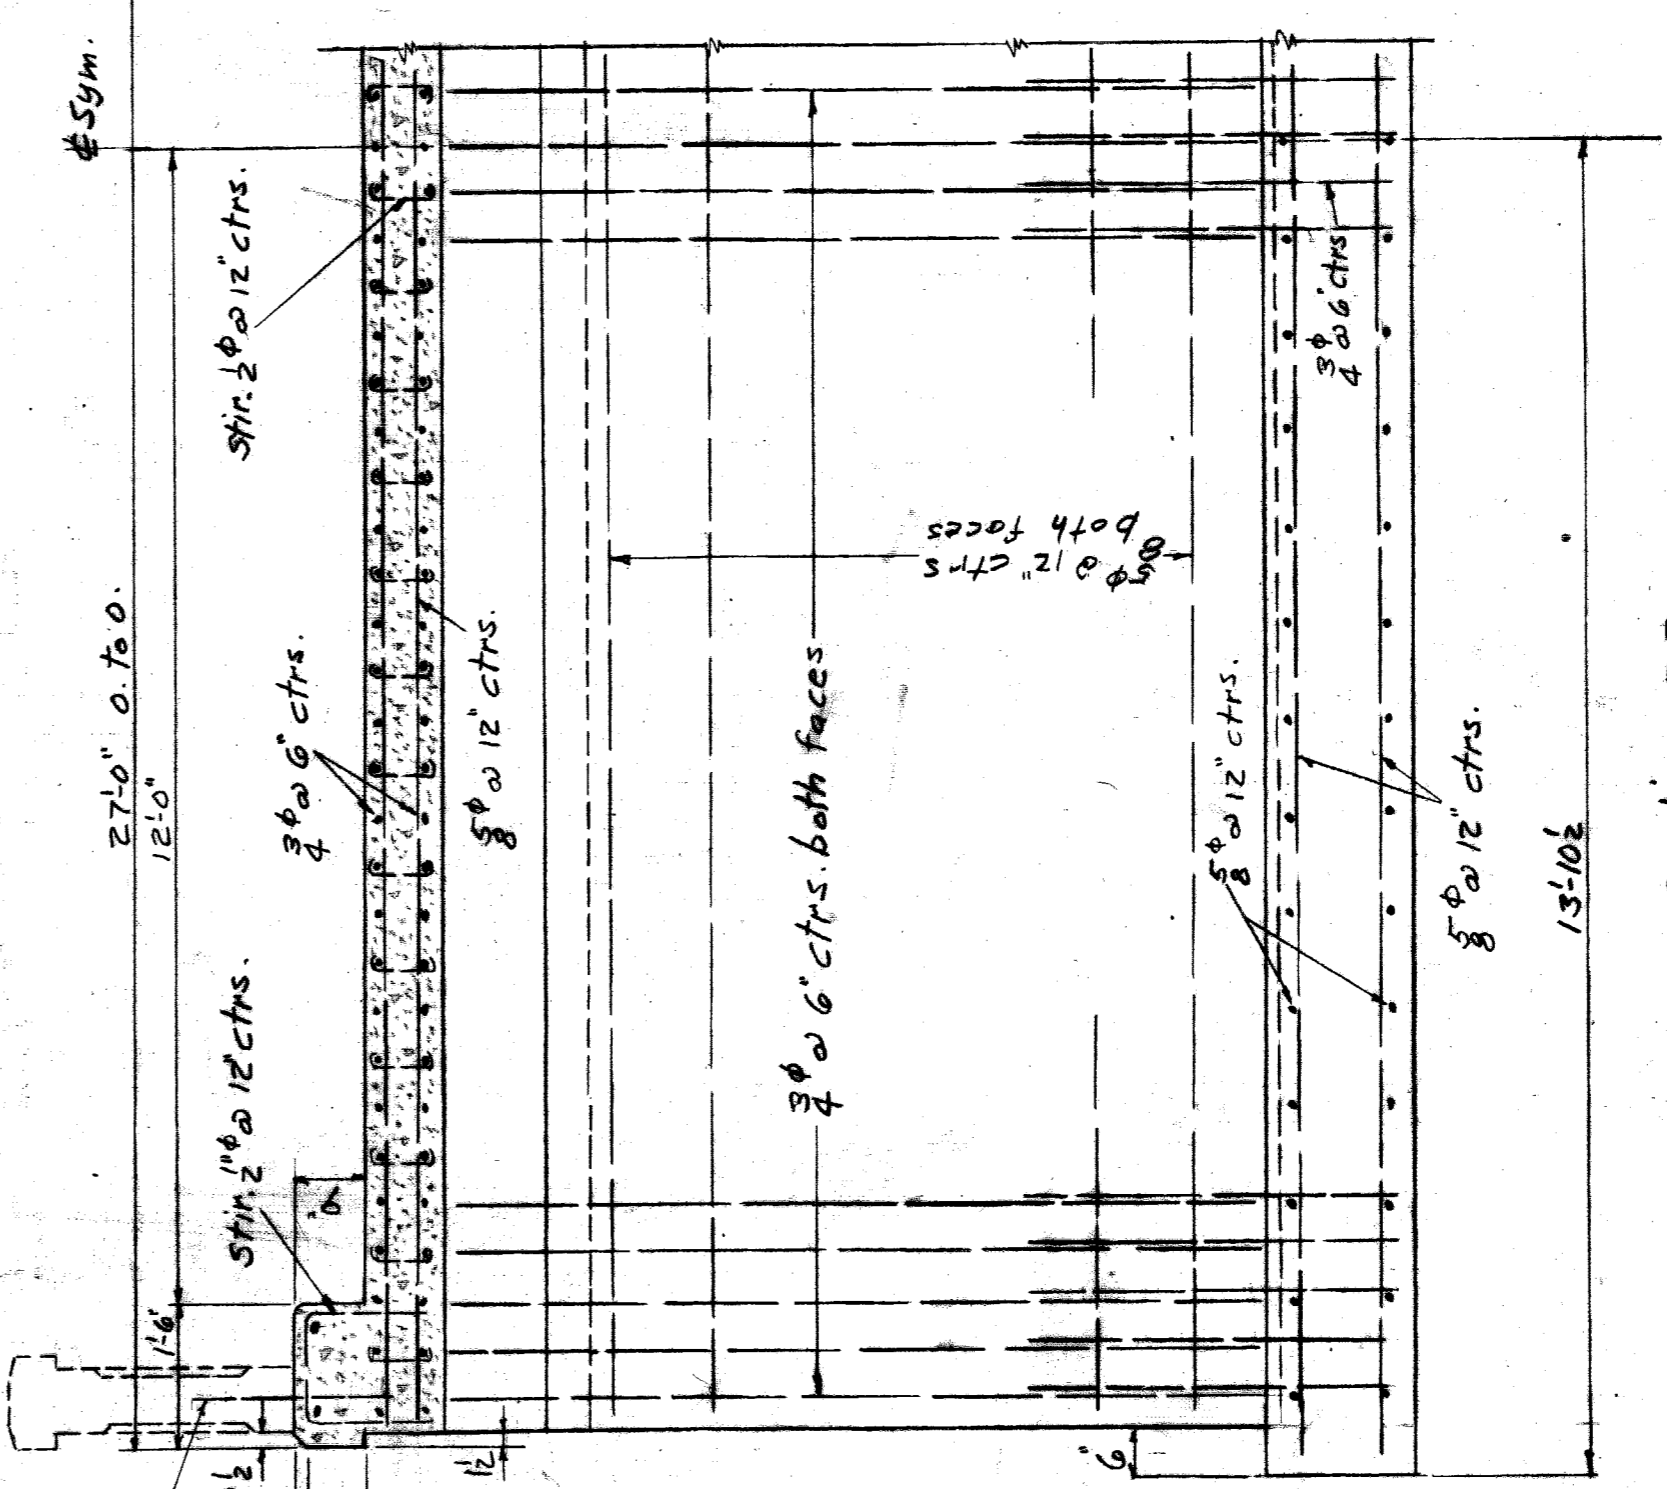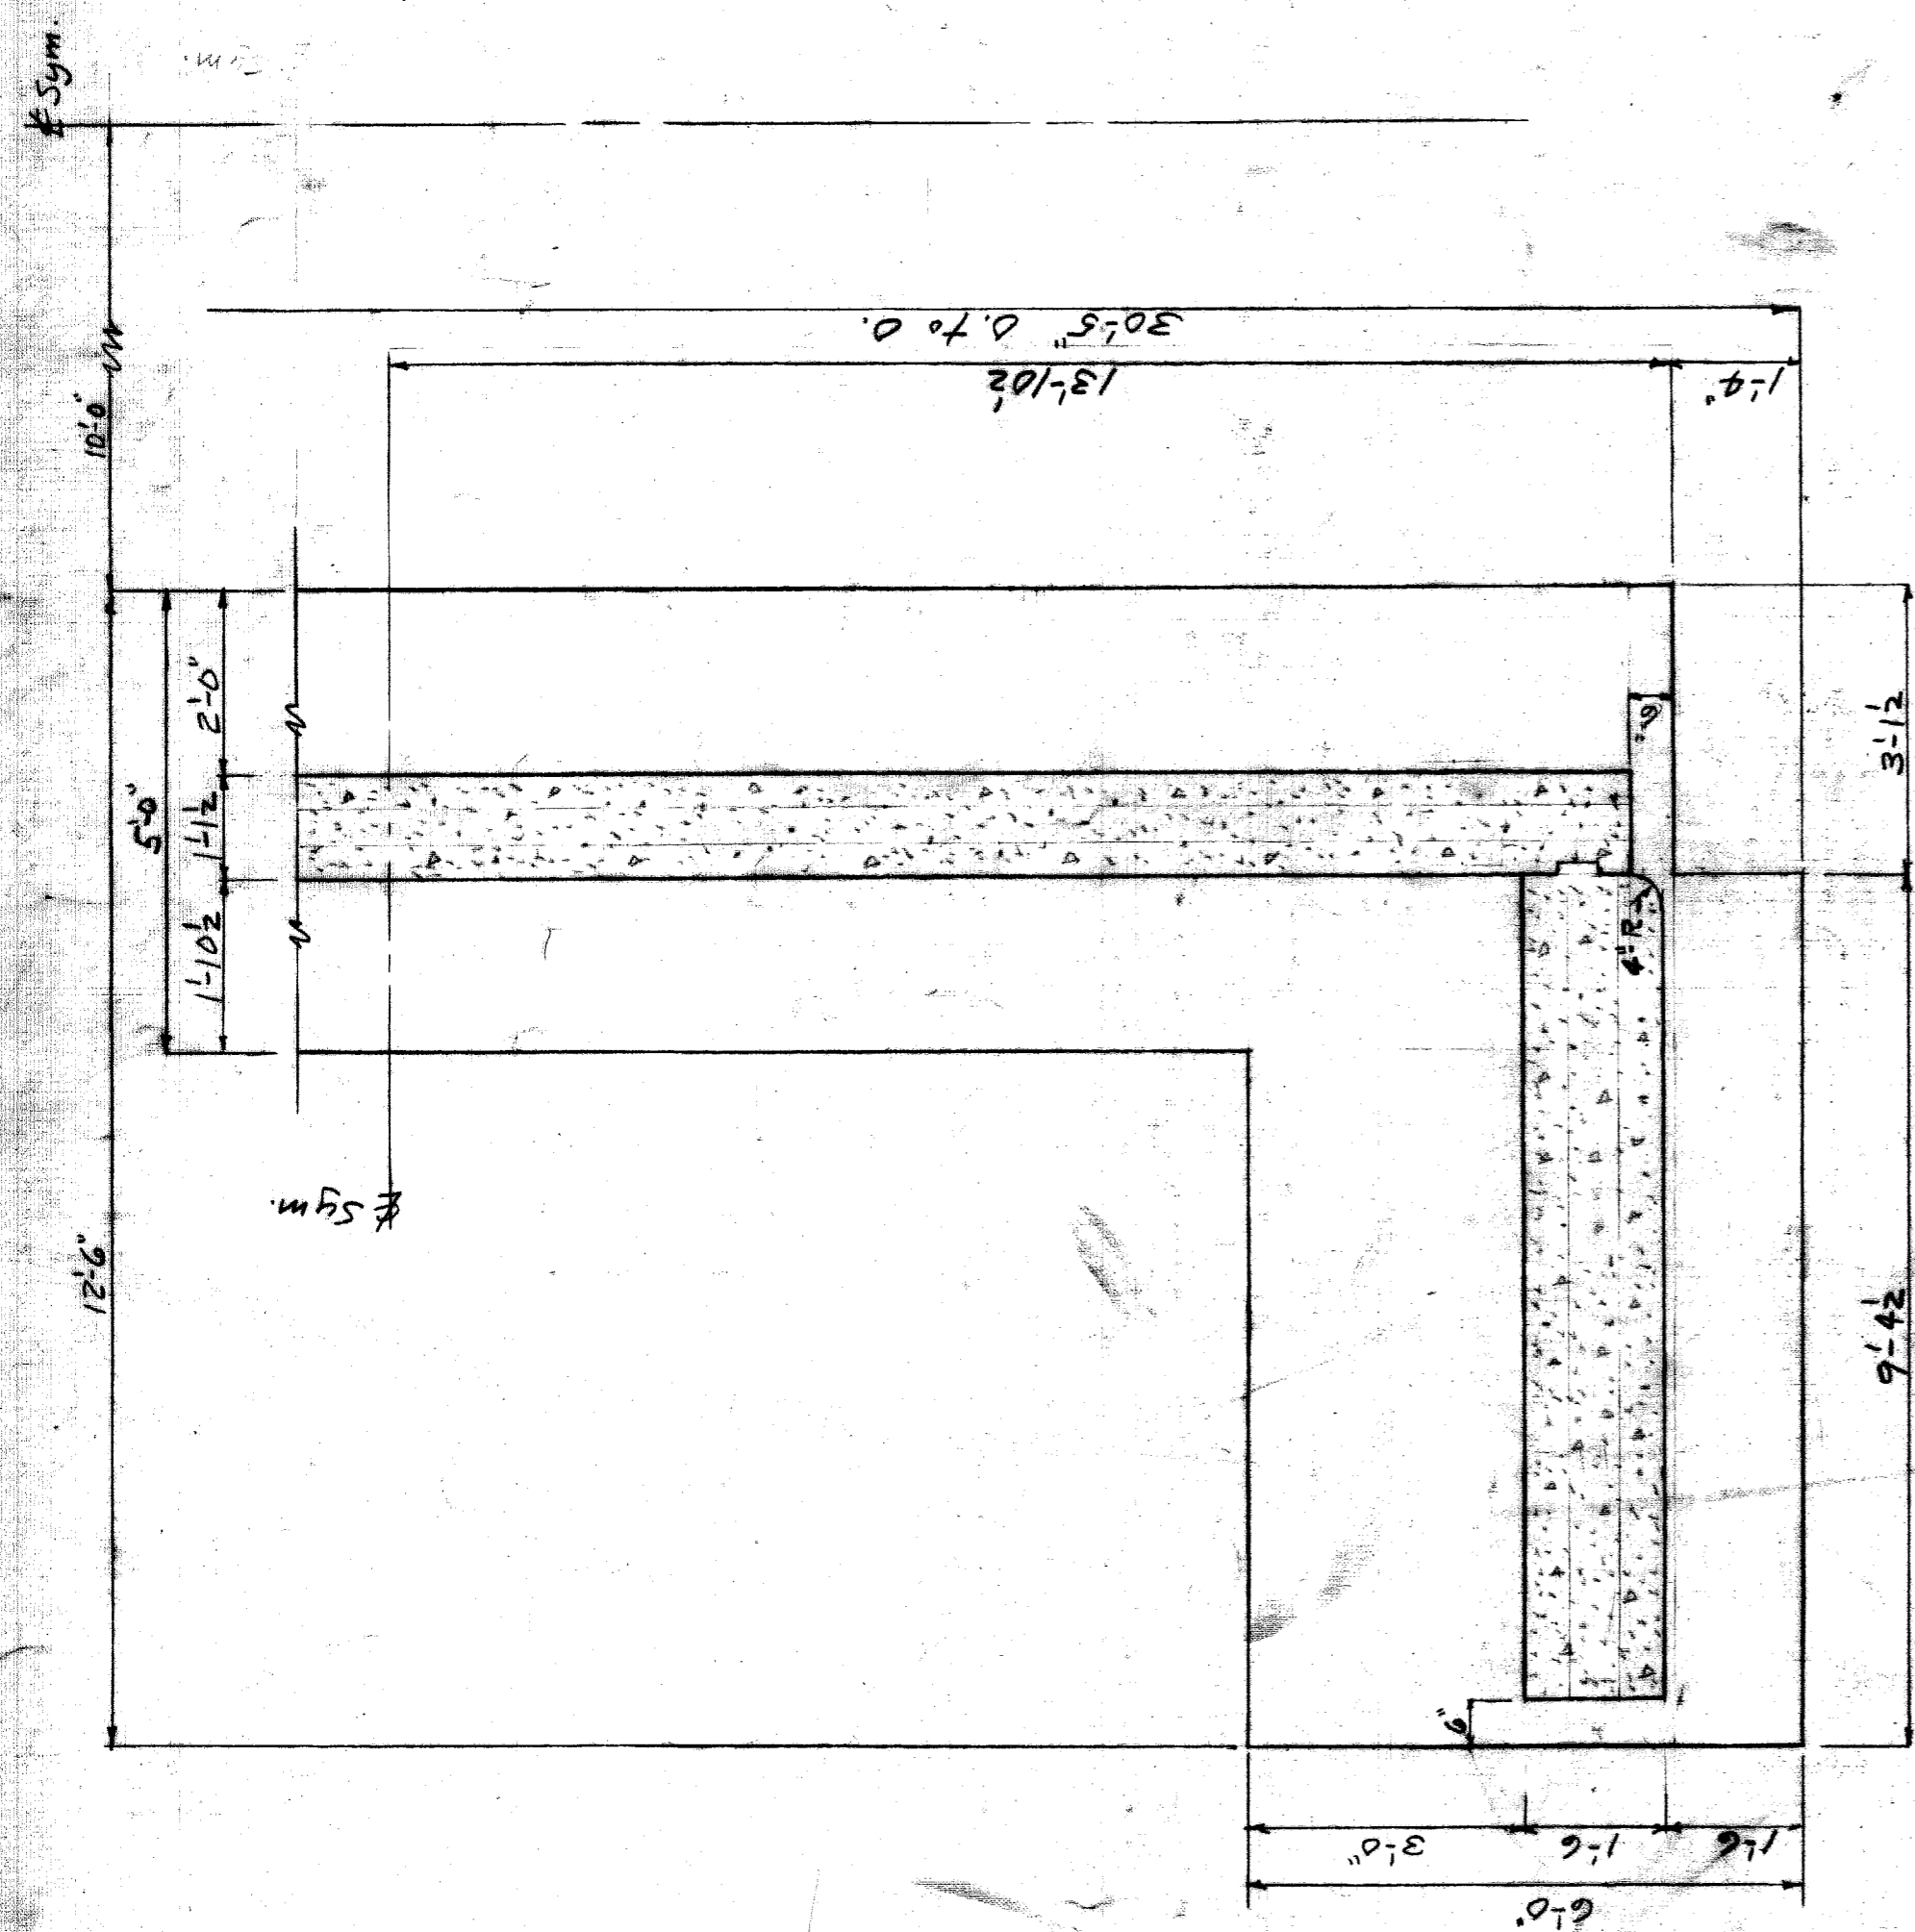

*Preliminary
Office use only*

| NO. | DATE | DESCRIPTION | BY | CHKD. | APP'D. |
|-----|------|-------------|----|-------|--------|
| | | | | | |
| | | | | | |
| | | | | | |
| | | | | | |

| | |
|---------------|--------------------|
| DESIGNED BY | <i>R. Schuller</i> |
| DRAWN BY | <i>R.M. Spack</i> |
| TRACED BY | |
| CHECKED BY | |
| APPROVED: | |
| ENGINEER OF | |
| CITY ENGINEER | |