


PLAN
1" = 30'

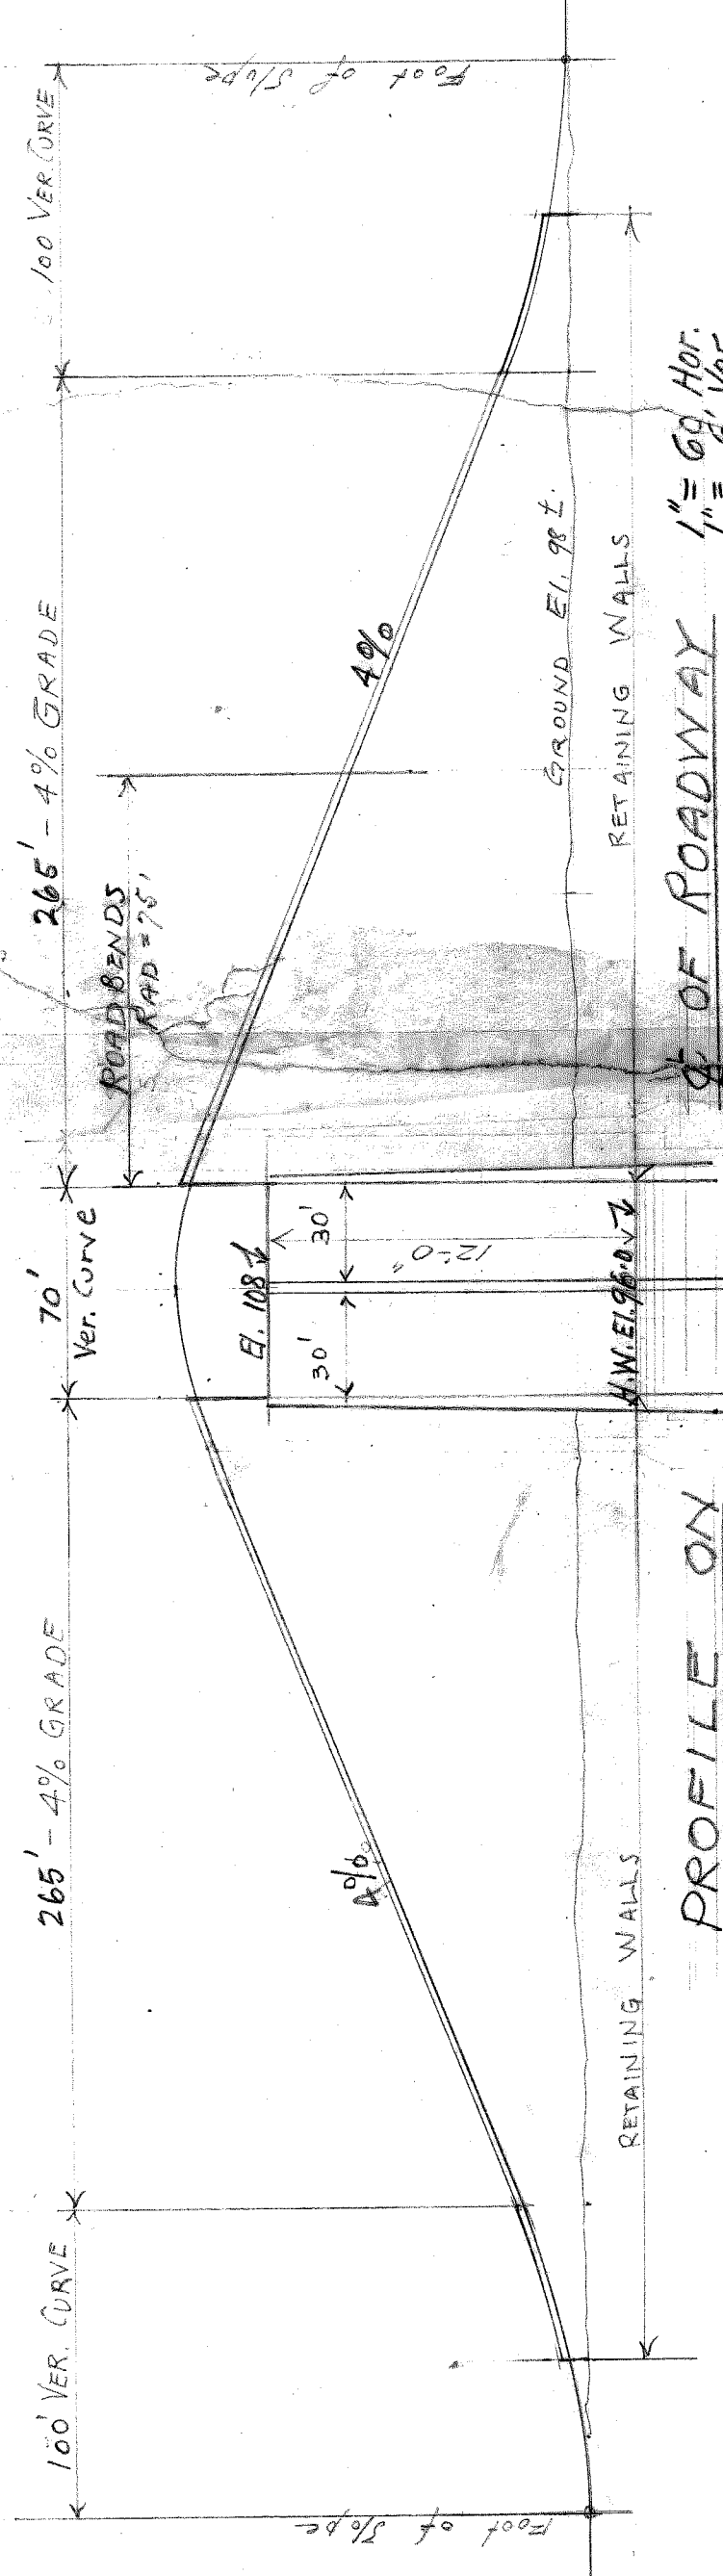

ESTIMATED COST \$160,000.

SHEET 1 OF 1 SHEETS
CONTRACT
DRWG NO.

CITY OF DETROIT
DEPARTMENT OF PUBLIC WORKS
CITY ENGINEERS OFFICE
BUREAU OF PUBLIC STRUCTURES

RIVERSIDE DRIVE PROJECT
VIADUCT OVER CANAL - FOOT OF LAKEWOOD AVE

APPROVED:
DESIGNED BY R. Schulhof
DRAWN BY R. S.
TRACED BY
CHECKED BY

ENGINEER OF PUBLIC STRUCTURES
CITY ENGINEER

REVISIONS	
NO.	DESCRIPTION

DATE	BY	CHKD	APP'D	DATE

Scale: as noted
June 6, 1940
File BW 242-1