




PLAN
SCALE: 1" = 20'

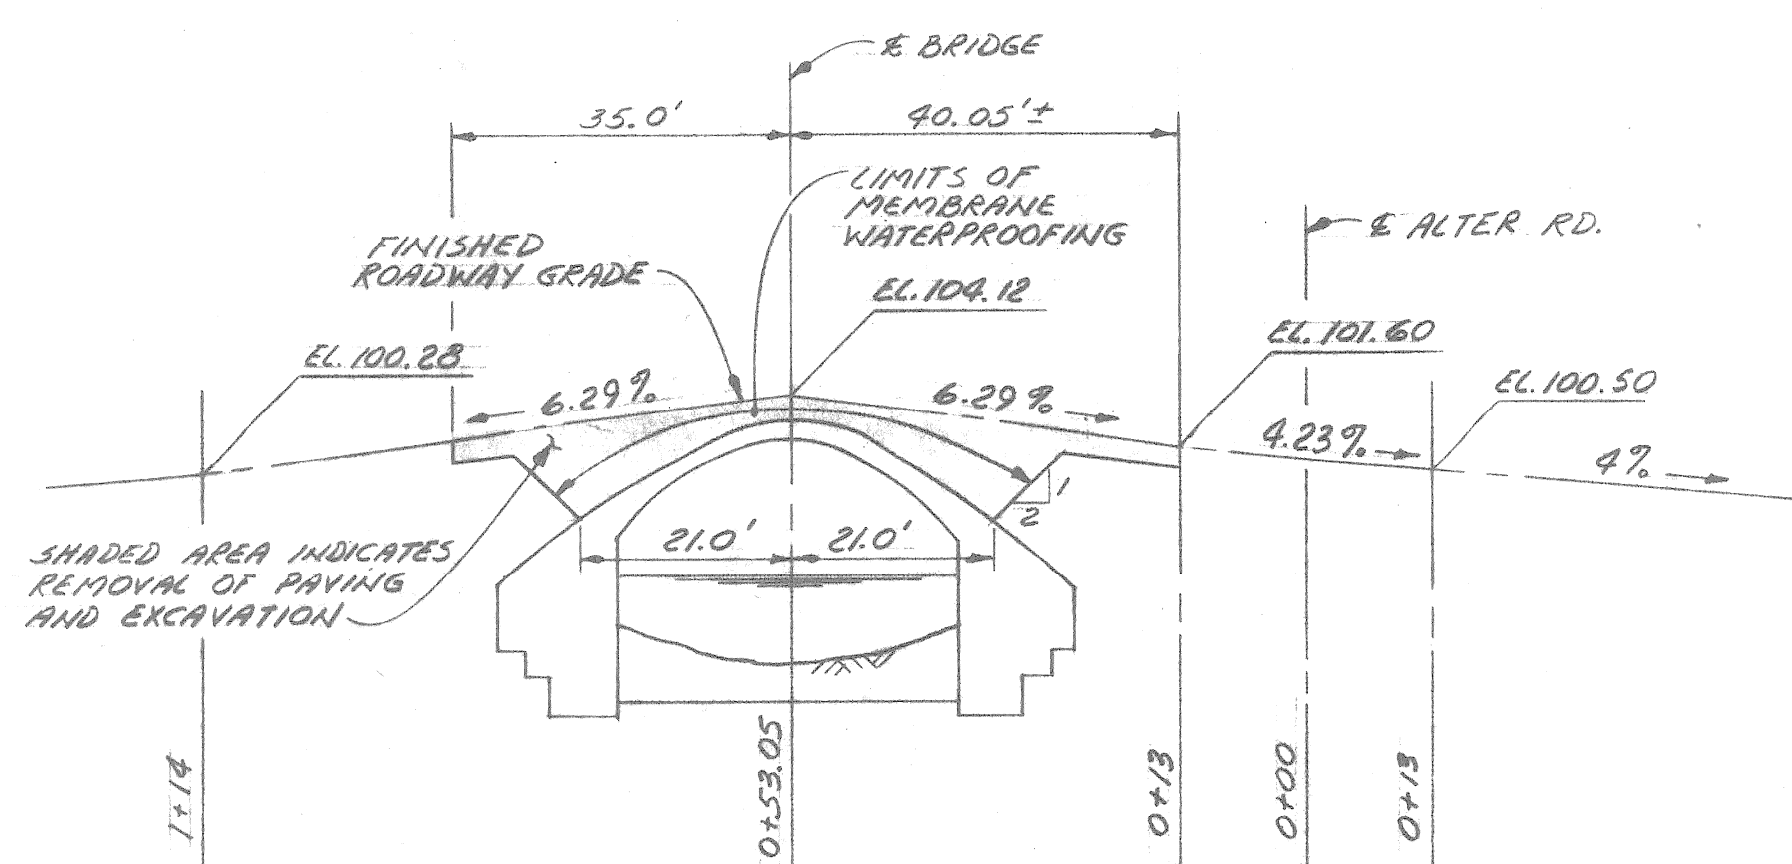

PROFILE OF KORTE AVE.
SCALE: HOR: 1" = 20'
VER: 1" = 10'

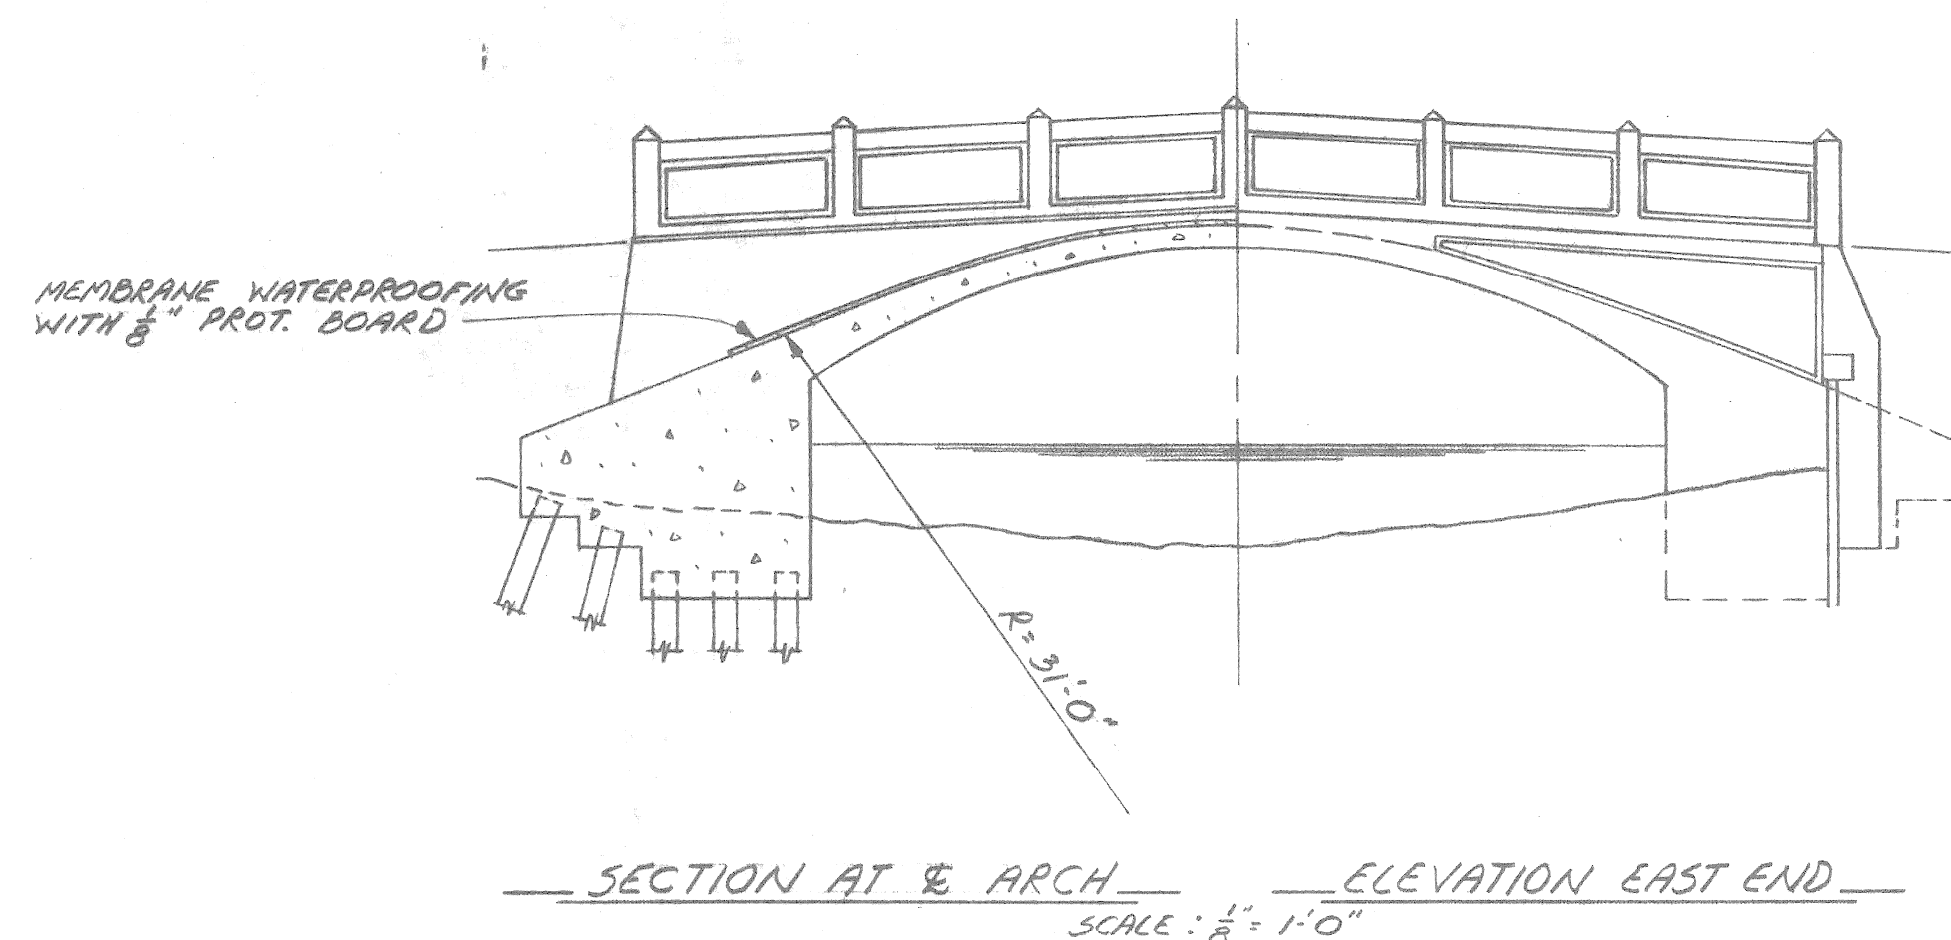

SECTION AT E ARCH - ELEVATION EAST END
SCALE: 1/8" = 1'-0"

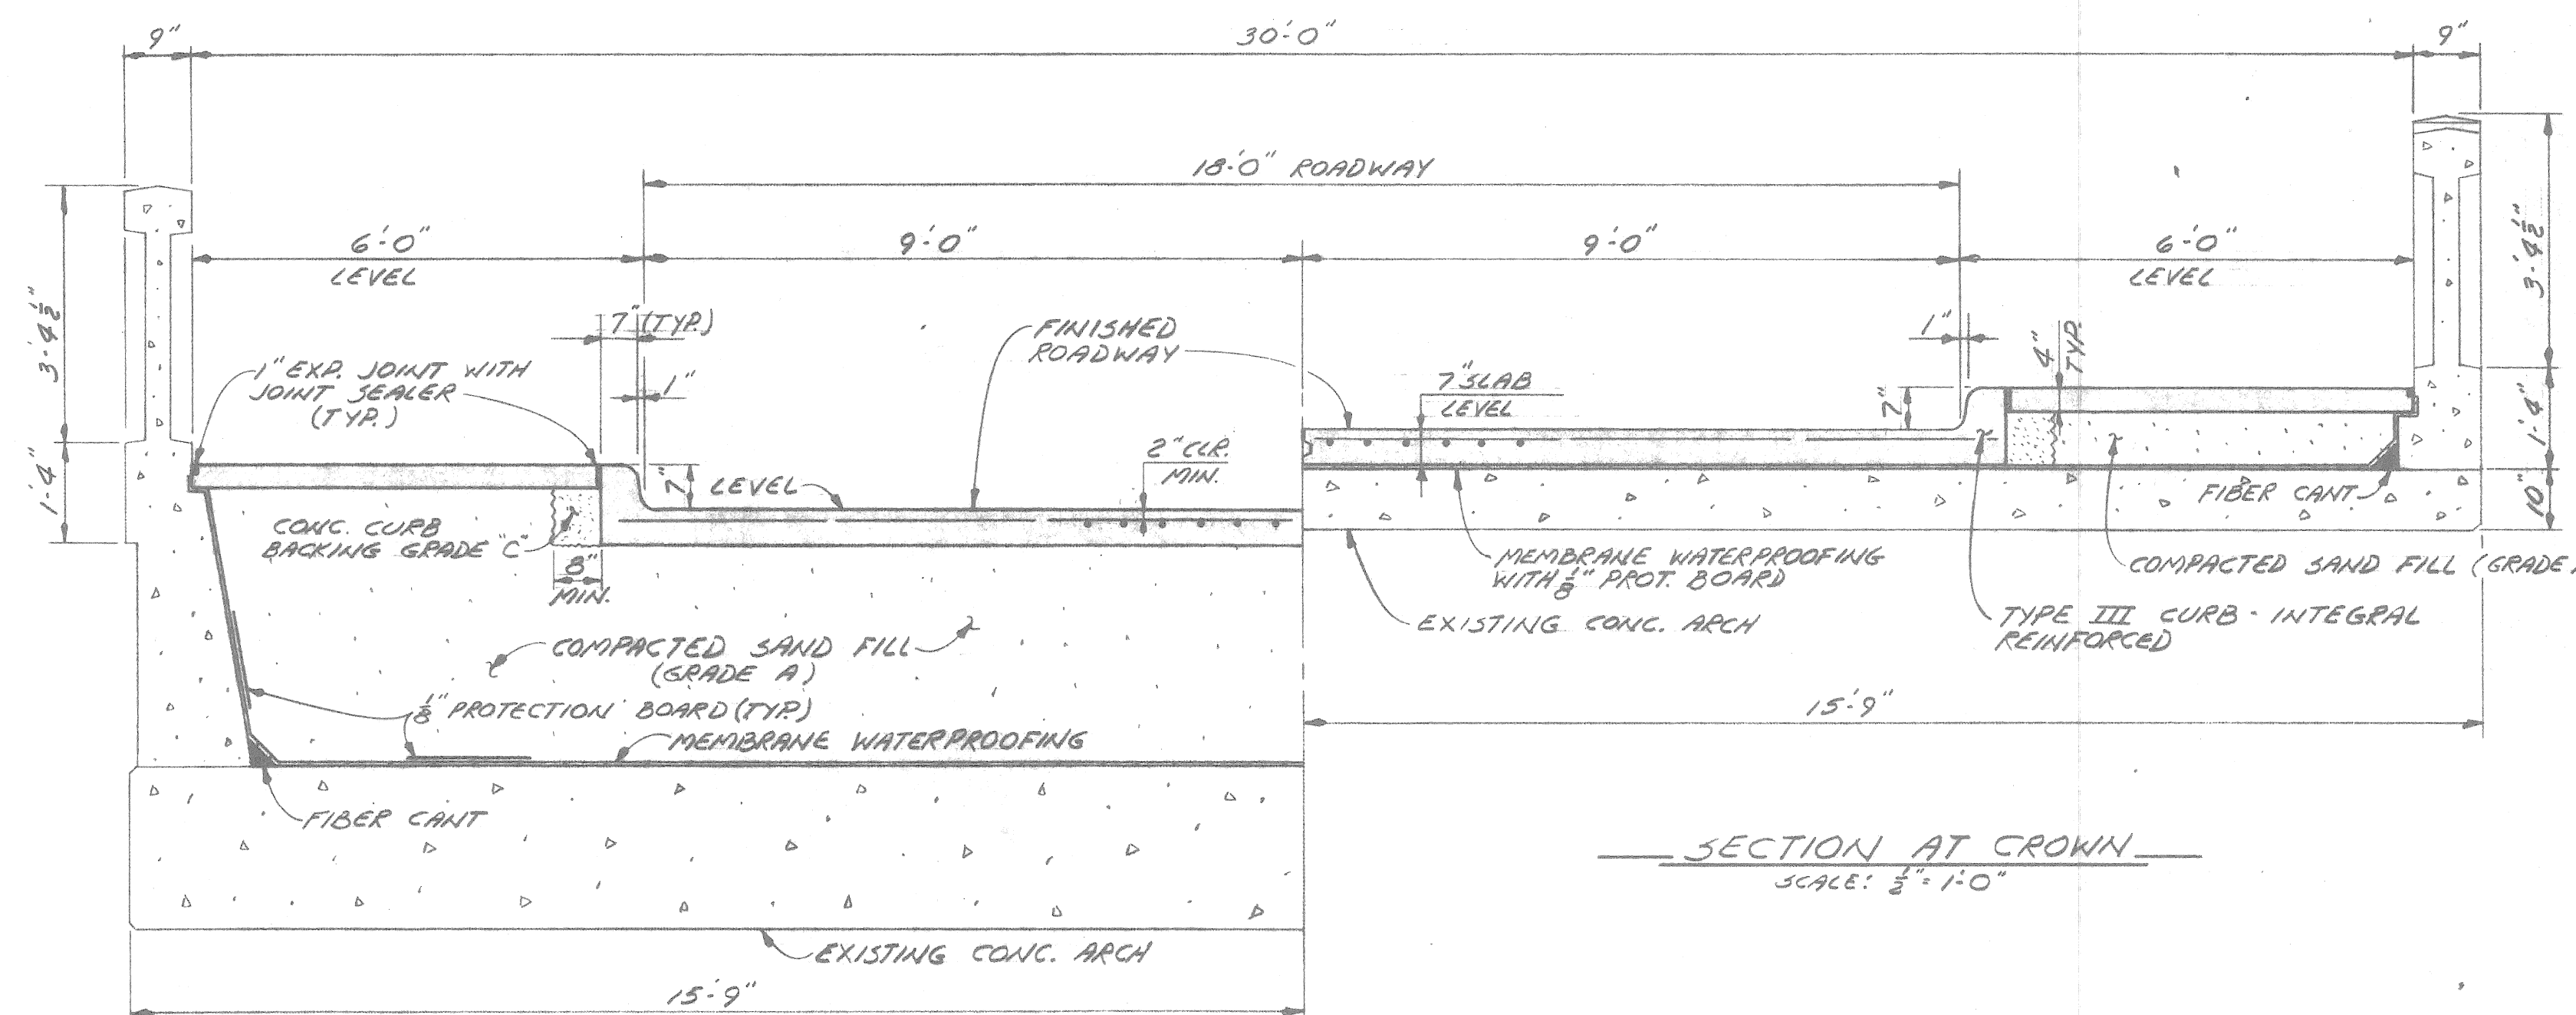

SECTION AT CROWN
SCALE: 1/8" = 1'-0"

SECTION AT SPRINGING
SCALE: 1/8" = 1'-0"

DR. N. CKD. AP. VD. DATE

NO.	DESCRIPTION	DATE

DESIGNED BY
DRAWN BY **A.G.**
CHECKED BY
APPROVED:
STRUCTURAL ENGINEER
HEAD CIVIL ENGINEER

CITY OF DETROIT
ENVIRONMENTAL PROTECTION AND MAINTENANCE DEPARTMENT
CITY ENGINEERING DIVISION
FOR EP&MD

KORTE AVE OVER FOX CREEK DECK & SIDEWALK REPLACEMENT

A.O. 80-22-03
CONTRACT NO. PW-6616
DRAWING NO. 1
SHEET 1 OF 1
DATE 11-17-83