


ELEVATION

NOTE: * - GRADE SHALL MATCH EXISTING ROAD GRADE

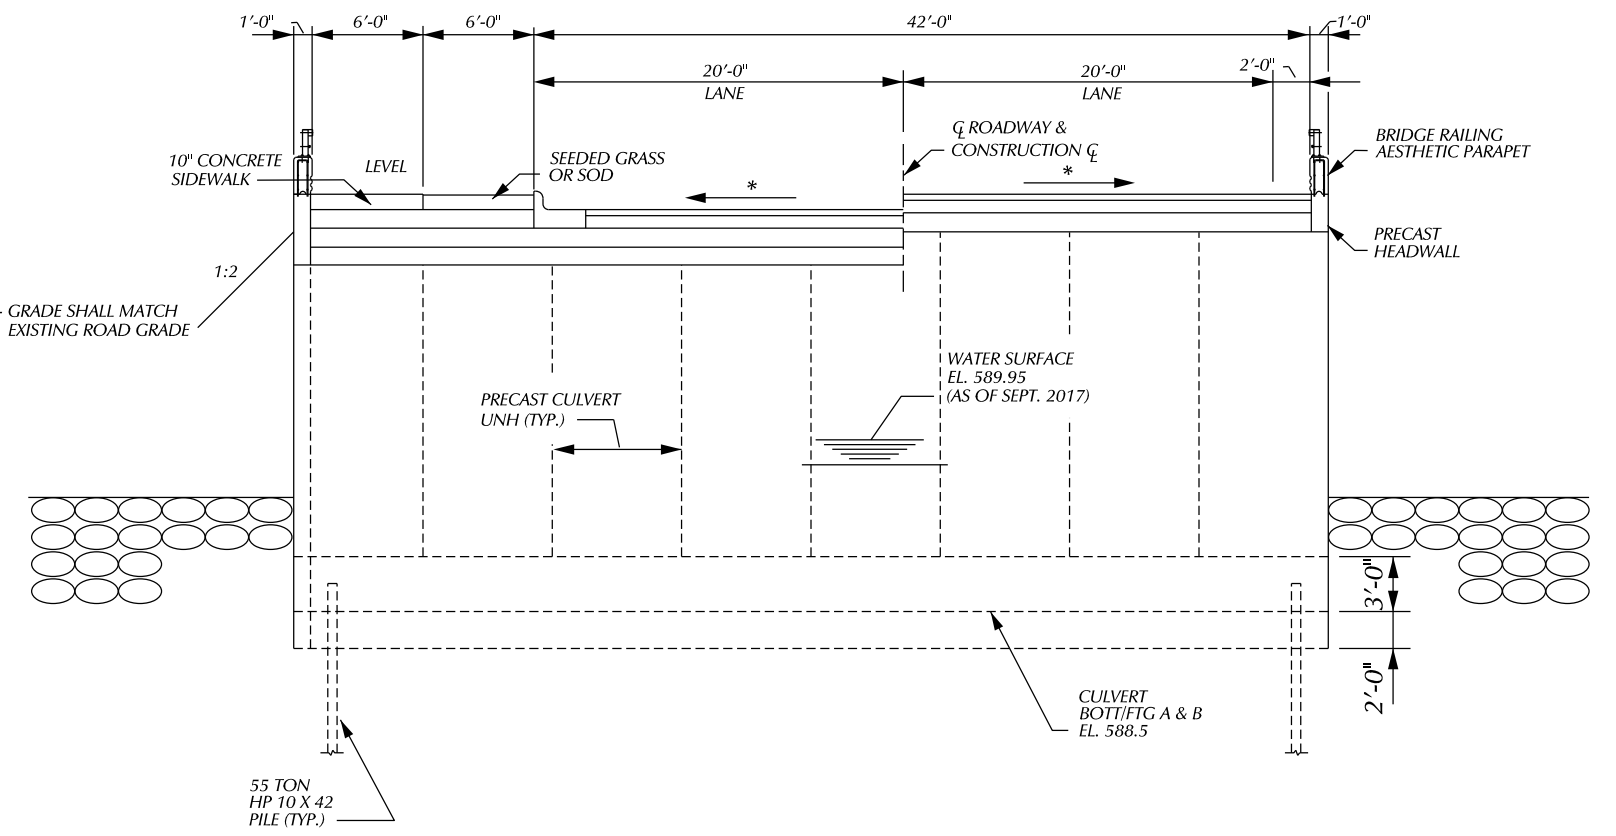

SECTION A - A

DESCRIPTION		DR	CHK	DATE	BY	CHECKED BY	APPROVED:	CITY OF DETROIT CITY ENGINEERING DIVISION - D.P.W. BUREAUS OF STREETS AND HIGHWAYS FOR	WEST PARKWAY CULVERT OVER ROUGE RIVER	SHEET OF SHEETS
REVISIONS							ENGINEER BY STREET			CONTRACT NO.
FINAL		****	****						ASSIGNMENT NO.	
									GENERAL PLAN OF STRUCTURE	DATE