


**ELEVATION**

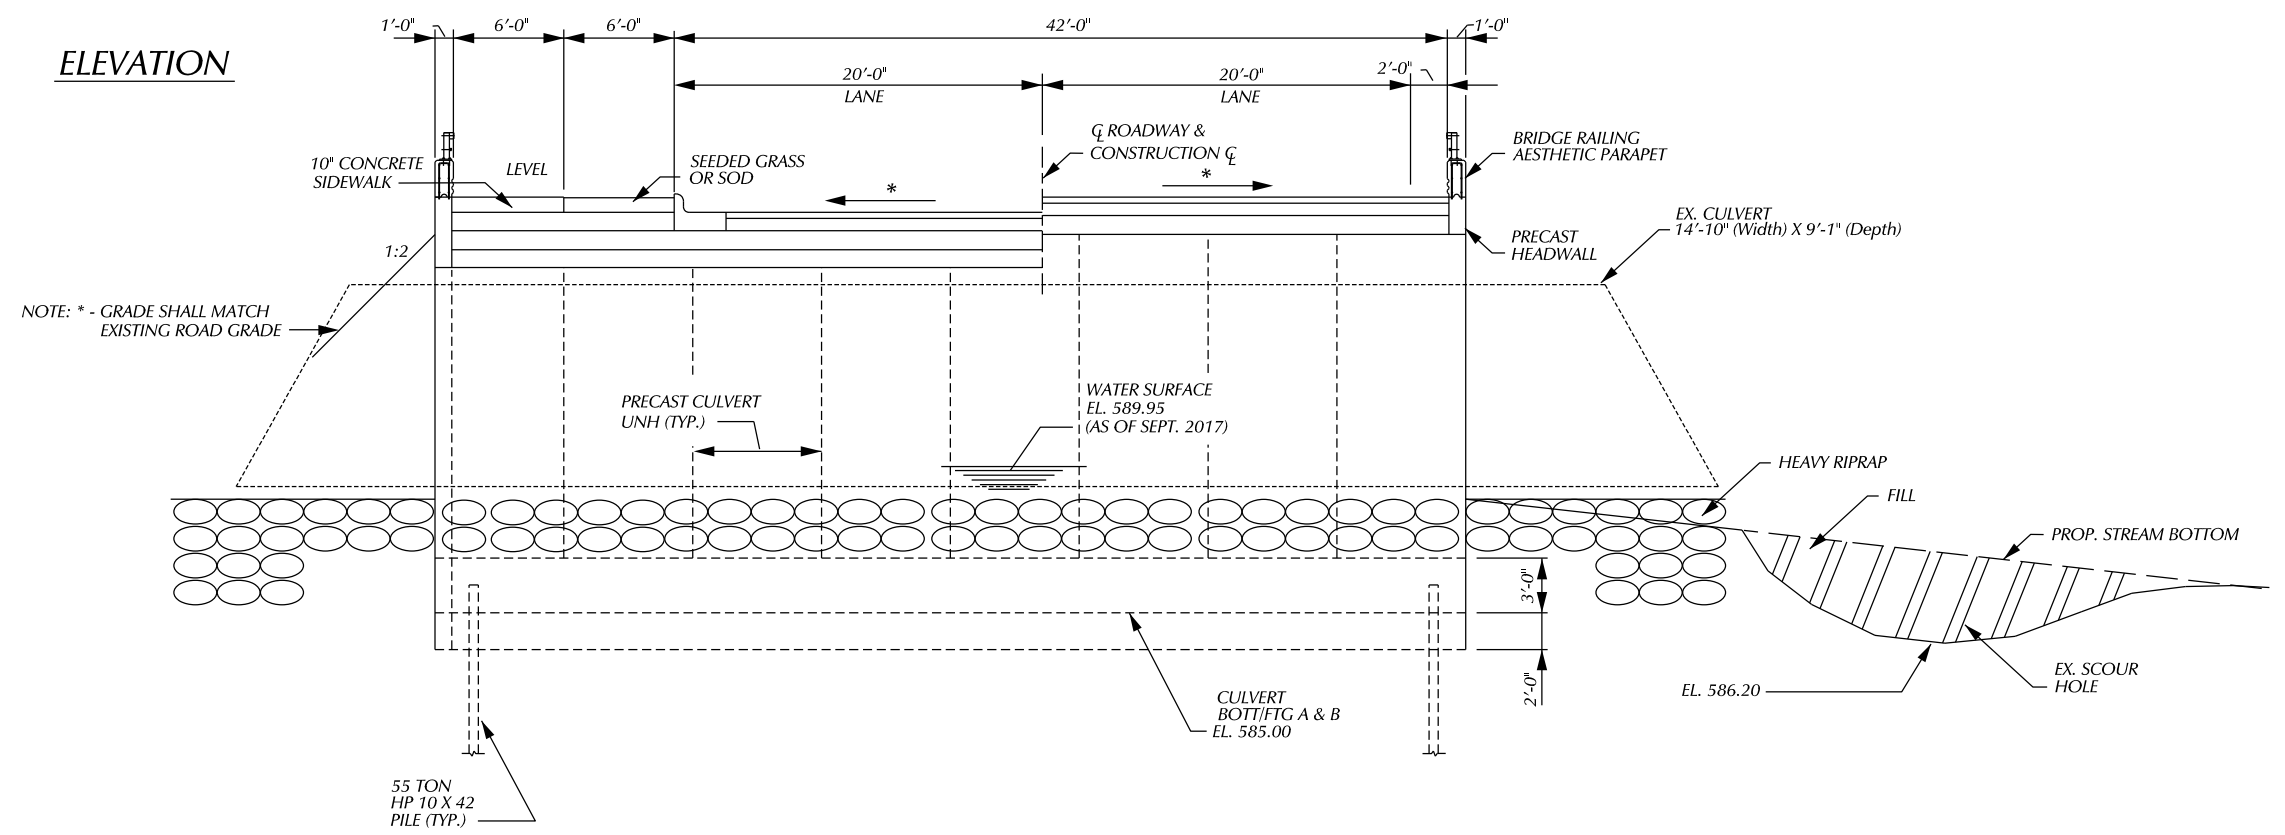

**SECTION A - A**

|             |  |    |            |          |   |   |            |    |        |  |
|-------------|--|----|------------|----------|---|---|------------|----|--------|--|
| PLAN        |  | BY | CHECKED BY | APPROVED | CITY OF DETROIT<br>CITY ENGINEERING DIVISION - D.P.W.<br>BUREAUS OF STREETS AND HIGHWAYS<br>FOR | WEST PARKWAY CULVERT OVER ASHCROFT - SHERWOOD DRAIN | SHEET      | OF | SHEETS |  |
| GRADE       |  |    |            |          |   |   | CONTRACT   |    |        |  |
| ESTIMATE    |  |    |            |          |   |   | N.O.       |    |        |  |
| DESCRIPTION |  | DR | CHK        | DATE     |   |   | ASSIGNMENT |    |        |  |
| REVISIONS   |  |    |            |          |   |   | NO.        |    |        |  |
|             |  |    |            |          |   |   | DATE       |    |        |  |