


PLAN

- NOTES:**
- NOTE 1: SEE CULVERT PLANS FOR CONSTRUCTION OF NEW RETAINING WALL AND BRIDGE CULVERT
 - NOTE 2: MATCH FLOWLINES
 - NOTE 3: TAPER PAVEMENT WIDTH
 - * - MATCH EXISTING SLOPE
 - ** - CONTRACTOR SHALL MATCH PROPOSED PAVEMENT DEPTHS WITH EXISTING


CONSTRUCTION QUANTITIES	
970 SYD	AGGREGATE BASE, 6 INCH
70 SYD	GEOTEXTILE SEPARATOR
170 TON	HMA, 4E3
180 TON	HMA, 5E3
400 FT	CURB, CONC, DET E2
200 FT	CURB AND GUTTER, CONC, DET F5
1,310 SFT	SIDEWALK, CONC, 6 INCH
50 SFT	SIDEWALK, RAMP, ADA
1 EA	GUARDRAIL DEPARTING TERMINAL, TYPE B
436 FT	GUARDRAIL, TYPE B
1 LS	SITE PREPARATION, MAX \$600.00

ENVIRONMENTAL NOTE:
SILT FENCE SHALL BE INSTALLED FROM STA. TO STA. (LT) AS DIRECTED BY THE ENGINEER.

EROSION AND SEDIMENTATION CONTROL			
KEY	QUANTITY		PAY ITEM
20	450	FT	EROSION CONTROL, SILT FENCE
39A	4	EA	EROSION CONTROL, INLET PROTECTION, FABRIC DROP
24	SEE CULVERT PLANS	EA	EROSION CONTROL, SAND BAG
	15	LB	SEEDING, MIXTURE CR.
	300	SYD	SODDING
	300	SYD	MULCH

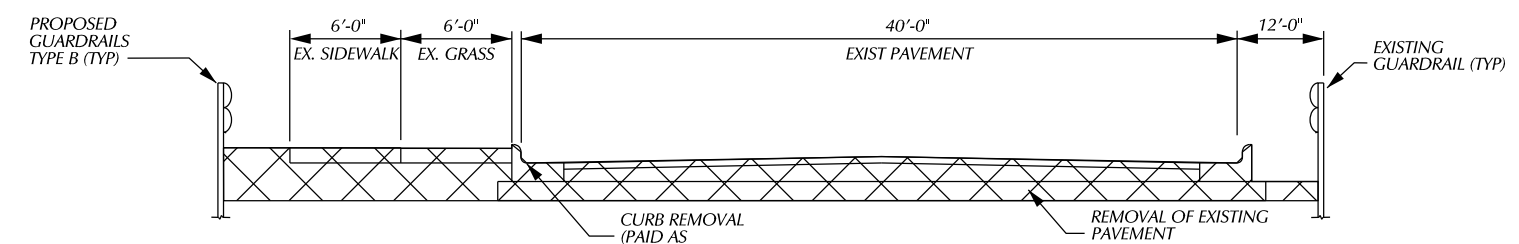

CROSS - SECTION AT CULVERT APPROACHES (REMOVAL)

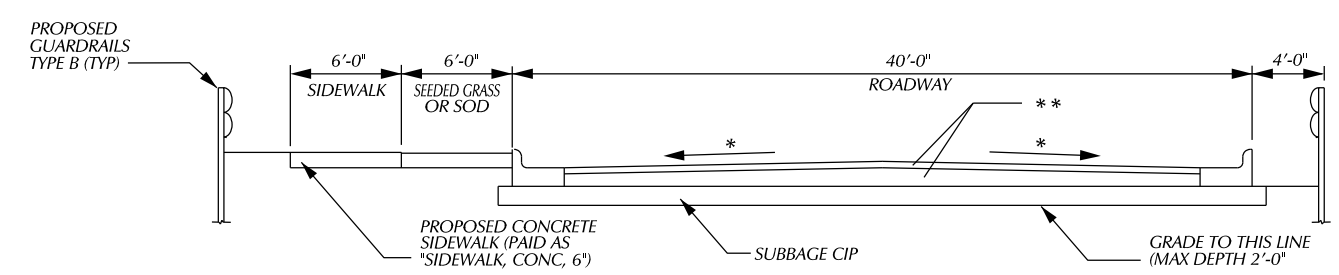

PROPOSED CROSS - SECTION AT CULVERT APPROACHES

	BY	CHECKED BY	APPROVED:
PLAN			ENGINEER BY STREET
GRADE			
ESTIMATE			
DESCRIPTION	DR	CHK	DATE
REVISIONS	FINAL	****	****

CITY OF DETROIT
CITY ENGINEERING DIVISION - D.P.W.
BUREAUS OF STREETS AND HIGHWAYS
FOR

WEST PARKWAY CULVERT OVER ASHCROFT - SHERWOOD DRAIN
CONSTRUCTION

SHEET	5	OF	39	SHEETS
CONTRACT NO.	PW-6987			
ASSIGNMENT NO.				
DATE	01/24/2018			