


ELEVATION

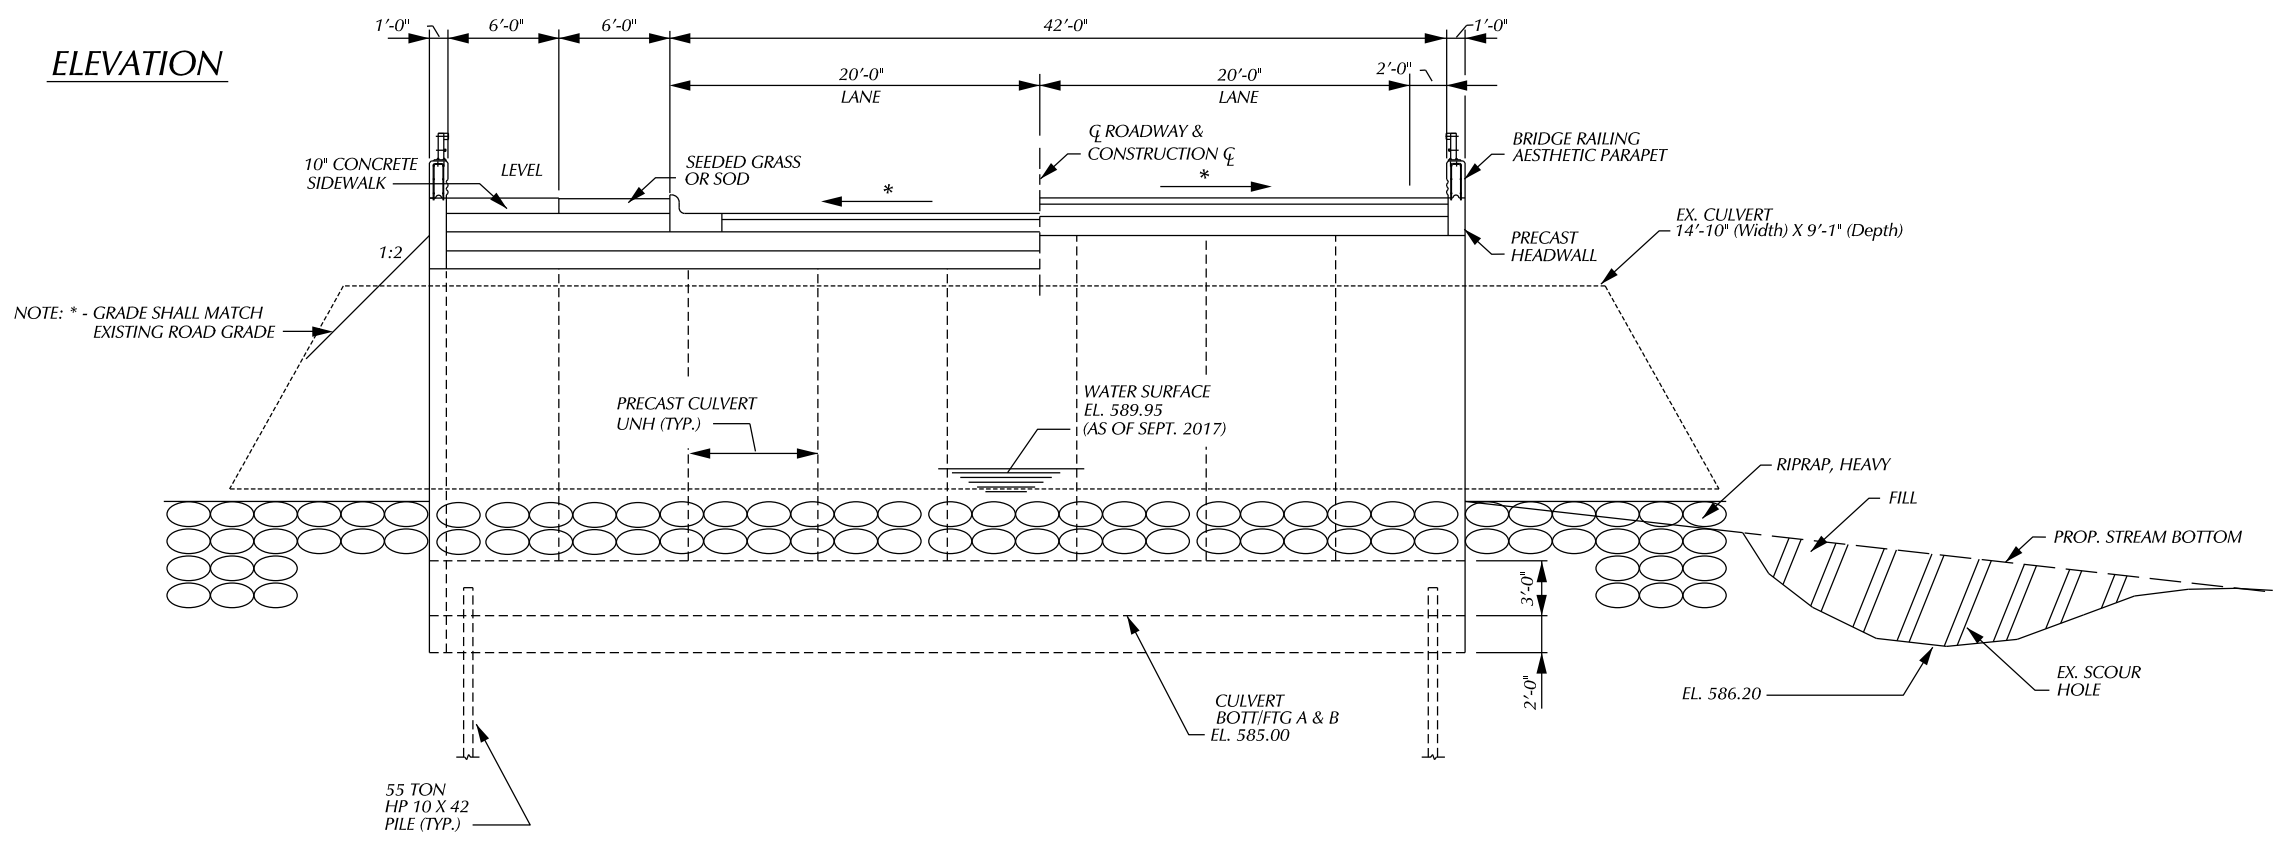

SECTION A - A

PLAN	BY	CHECKED BY	APPROVED:
GRADE			ENGINEER OF STRUCTS
ESTIMATE			
REVISIONS	DR	CHK	APV
	DATE		

CITY OF DETROIT
CITY ENGINEERING DIVISION - D.P.W.
BUREAUS OF STREETS AND HIGHWAYS
FOR

WEST PARKWAY CULVERT OVER ASHCROFT - SHERWOOD DRAIN
GENERAL PLAN OF STRUCTURE

SHEET 28 OF 39 SHEETS
CONTRACT NO. PW-6987
ASSIGNMENT NO.
DATE 01/24/2018