


NOTE: \* - GRADE SHALL MATCH EXISTING ROAD GRADE

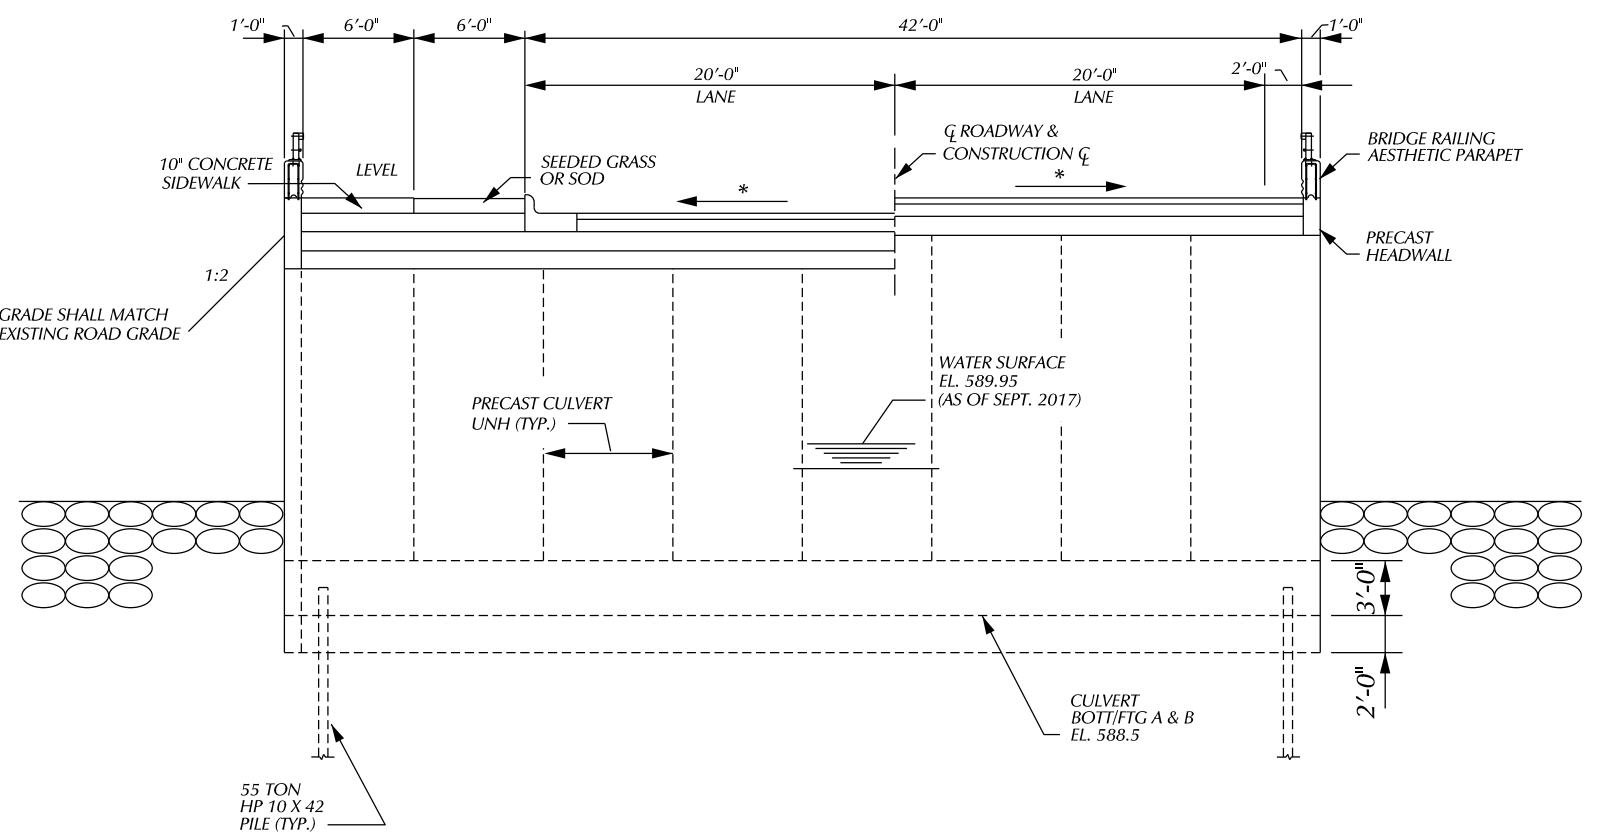

PLAN	BY	CHECKED BY	APPROVED:
GRADE			
ESTIMATE			
REVISIONS	DESCRIPTION	DR	CHK
FINAL		****	****

CITY OF DETROIT  
CITY ENGINEERING DIVISION - D.P.W.  
BUREAUS OF STREETS AND HIGHWAYS  
FOR

WEST PARKWAY CULVERT OVER ROUGE RIVER  
GENERAL PLAN OF STRUCTURE

SHEET OF SHEETS
CONTRACT NO.
ASSIGNMENT NO.
DATE