


ELEVATION

NOTE: * - GRADE SHALL MATCH EXISTING ROAD GRADE

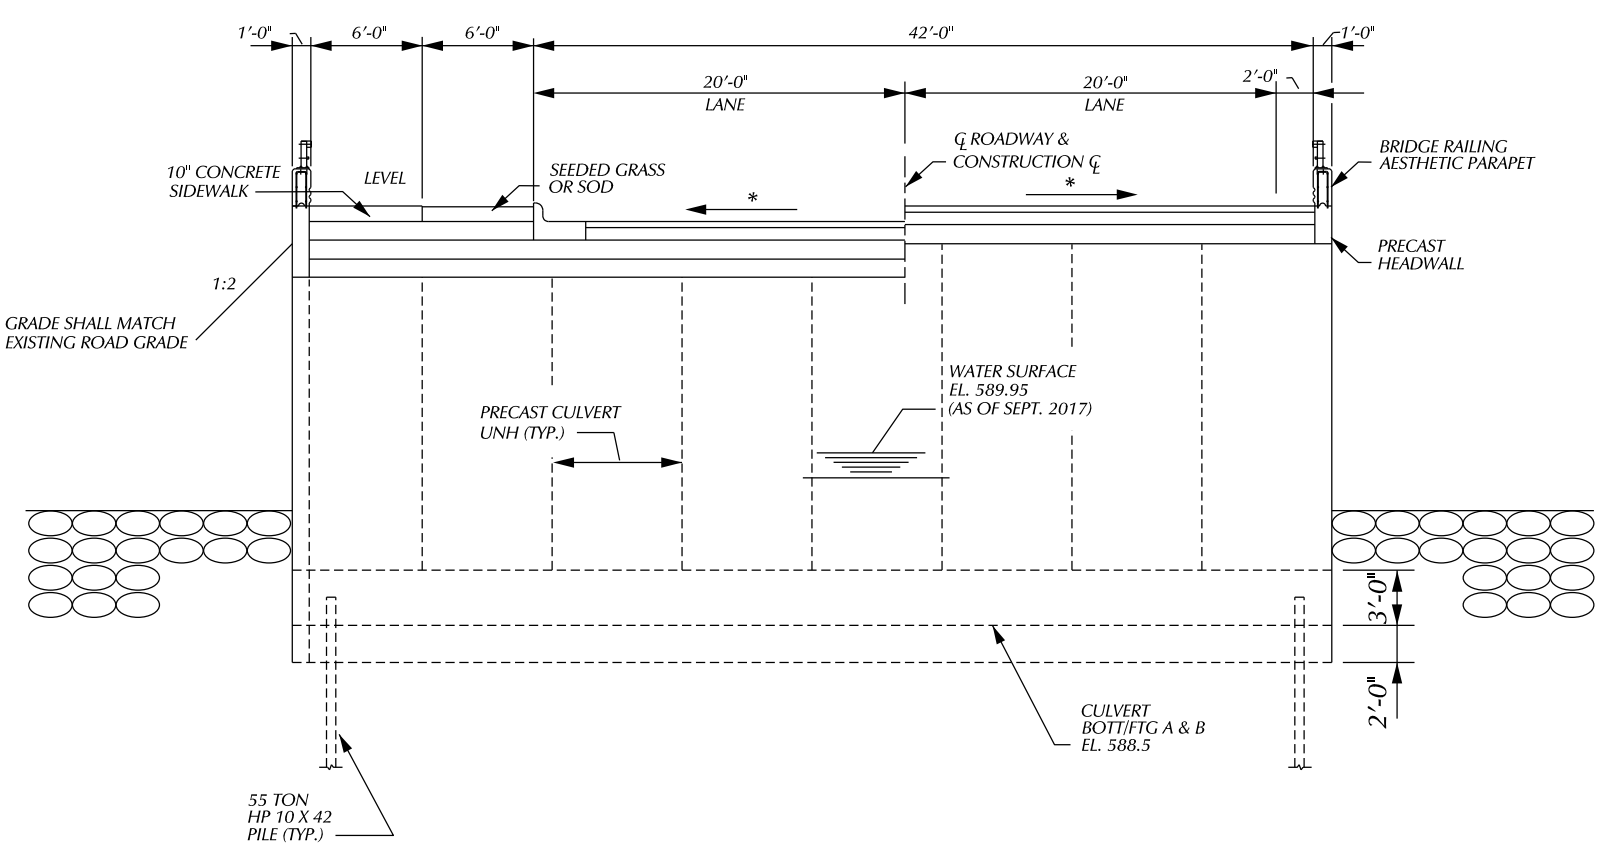

SECTION A - A

DESCRIPTION	DATE	BY	CHECKED BY	APPROVED
PLAN				
GRADE				
ESTIMATE				
FINAL				
REVISIONS				

CITY OF DETROIT
CITY ENGINEERING DIVISION - D.P.W.
BUREAUS OF STREETS AND HIGHWAYS
FOR

WEST PARKWAY CULVERT OVER ROUGE RIVER

GENERAL PLAN OF STRUCTURE

SHEET	OF	SHEETS
CONTRACT	NO.	
ASSIGNMENT	NO.	
DATE		