


ELEVATION

NOTE: * - GRADE SHALL MATCH EXISTING ROAD GRADE

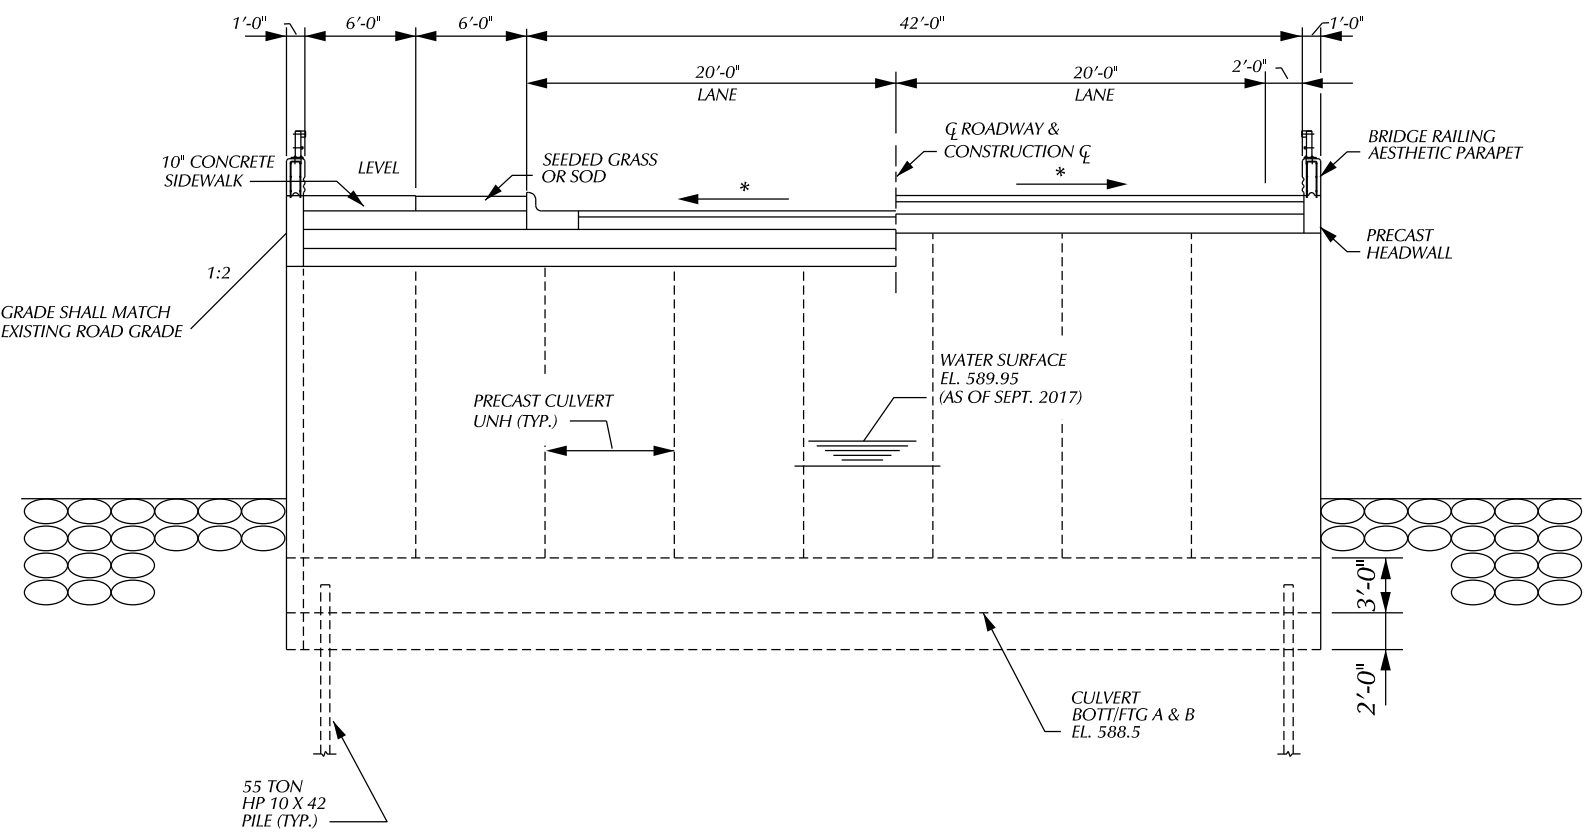

SECTION A - A

				BY	CHECKED BY	APPROVED:	CITY OF DETROIT CITY ENGINEERING DIVISION - D.P.W. BUREAUS OF STREETS AND HIGHWAYS FOR	WEST PARKWAY CULVERT OVER ROUGE RIVER	GENERAL PLAN OF STRUCTURE	SHEET	OF	SHEETS		
				PLAN		CHIEF OF STREETS				CONTRACT				
				GRADE						NO.				
				ESTIMATE			CONTRACT NO.	ASSIGNMENT NO.	DATE					
DESCRIPTION				DR	CHK	DATE								
REVISIONS				FINAL	****	****								