


ELEVATION

NOTE: * - GRADE SHALL MATCH EXISTING ROAD GRADE

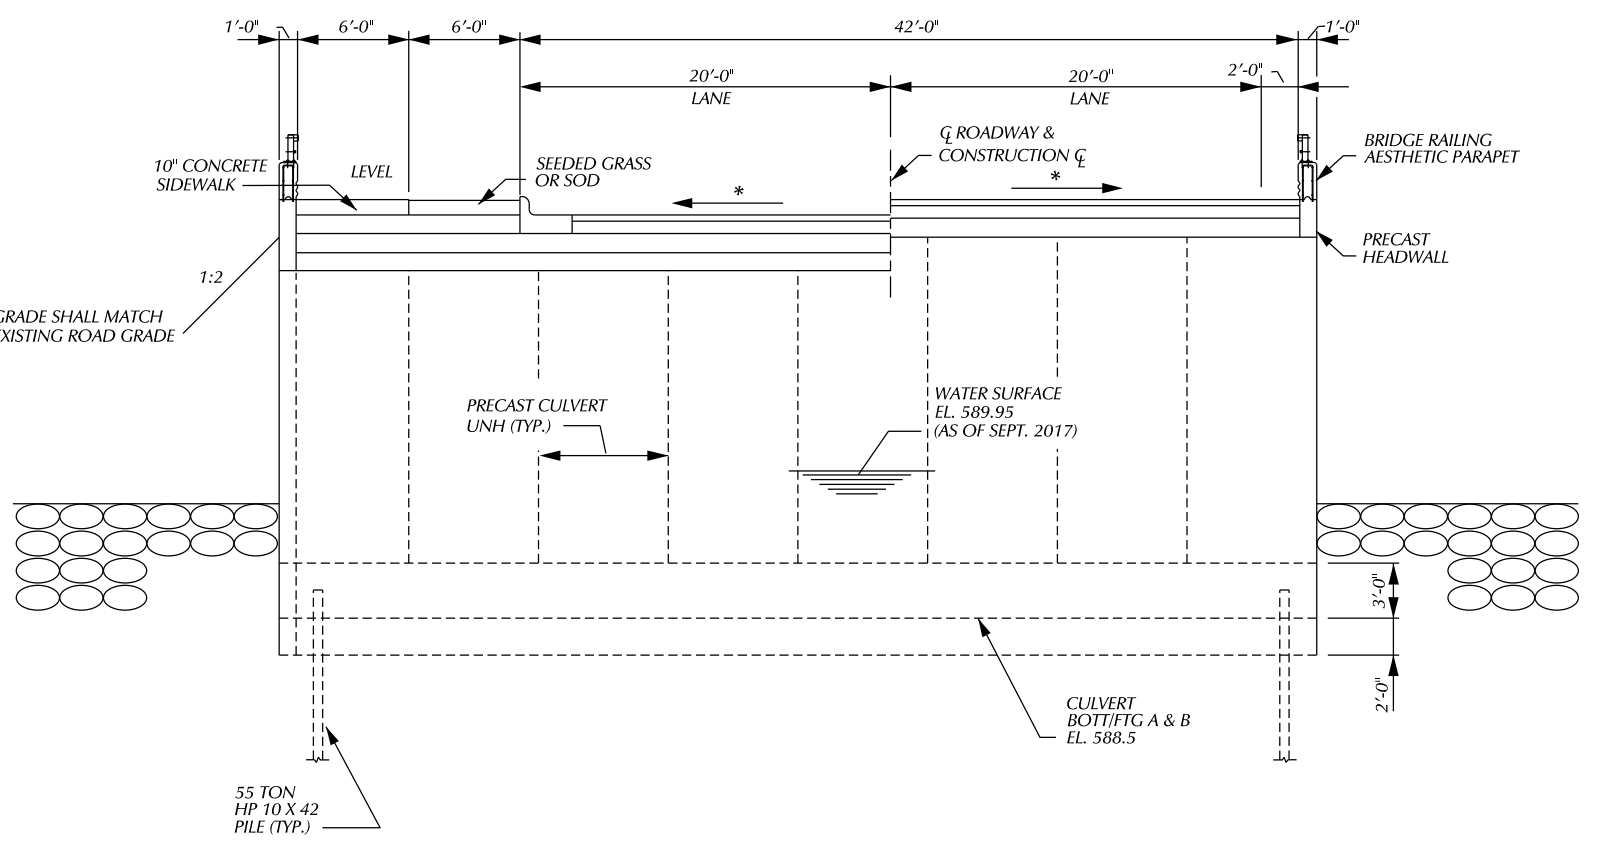

SECTION A - A

				BY	CHECKED BY	APPROVED:
DESCRIPTION	DR	CHK	APP	DATE		
REVISIONS						

CITY OF DETROIT
CITY ENGINEERING DIVISION - D.P.W.
BUREAUS OF STREETS AND HIGHWAYS
FOR

WEST PARKWAY CULVERT OVER ROUGE RIVER

GENERAL PLAN OF STRUCTURE

SHEET	OF	SHEETS
CONTRACT		
NO.		
ASSIGNMENT		
NO.		
DATE		