


ELEVATION

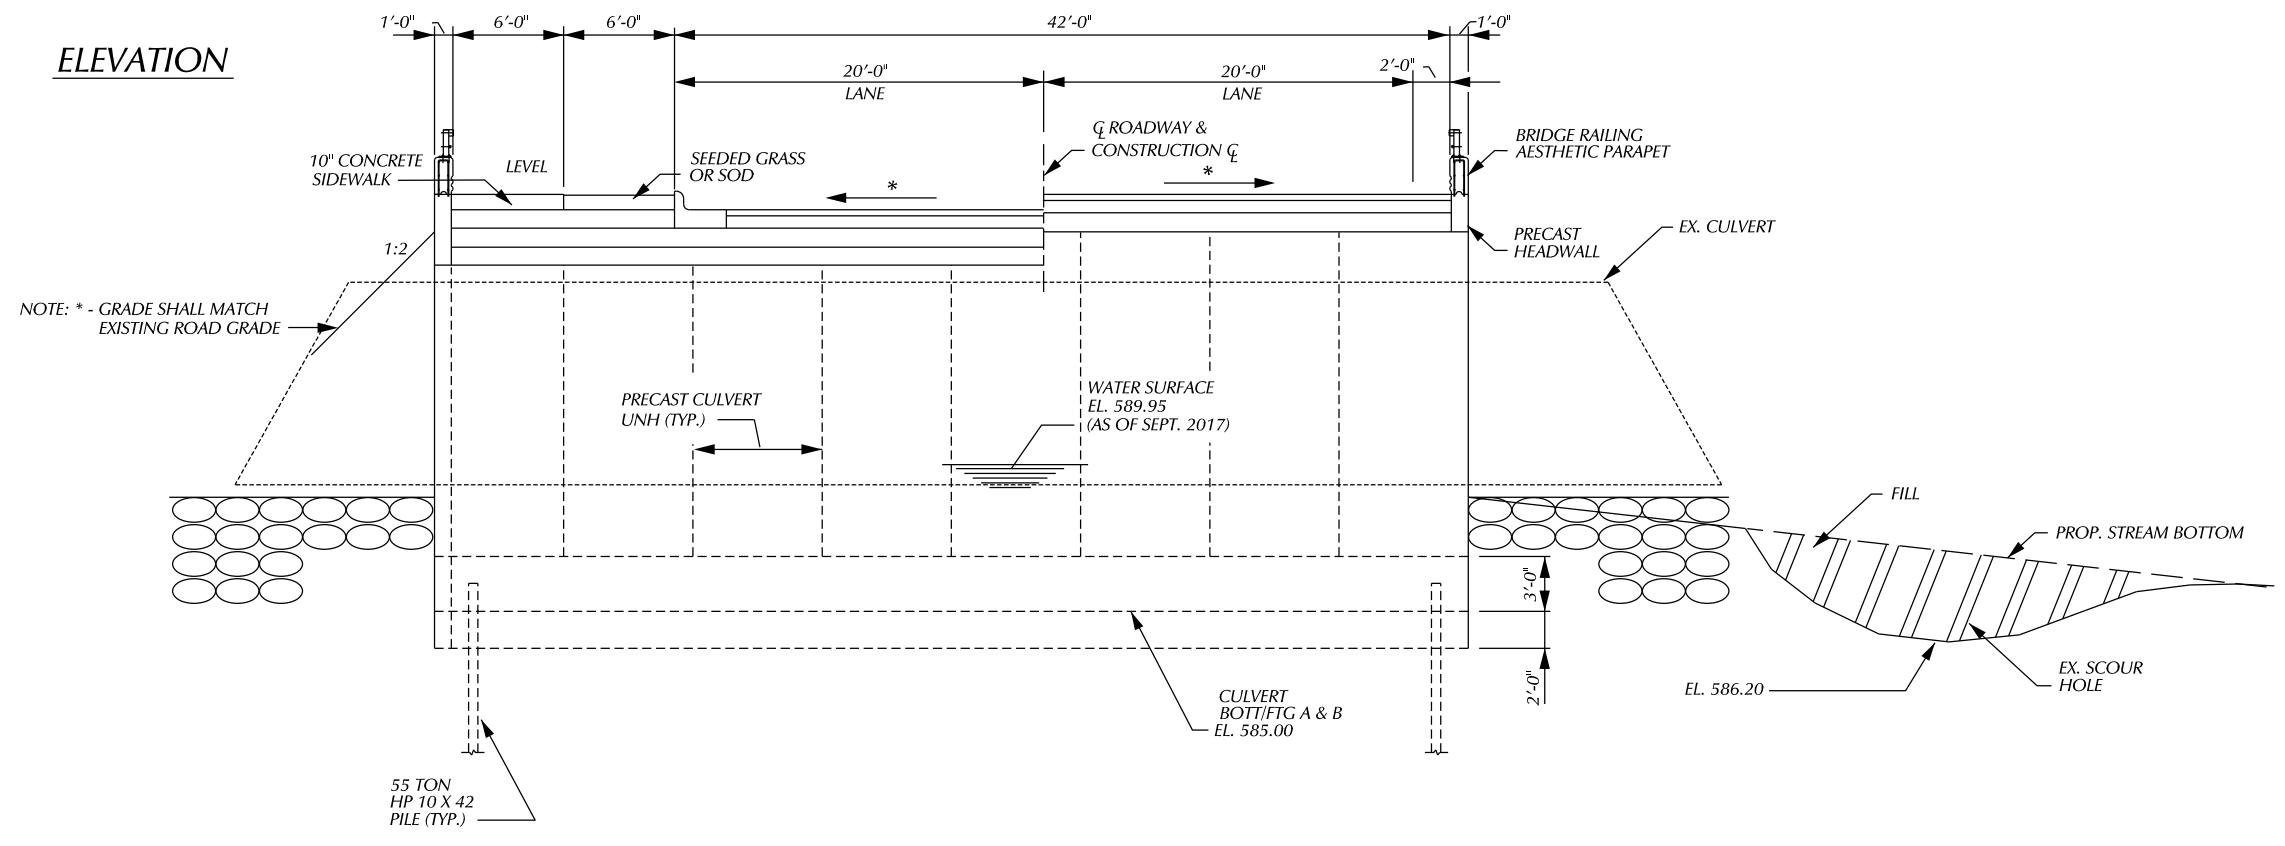

SECTION A - A

DESCRIPTION	DR	CHK	APP	DATE	BY	CHECKED BY	APPROVED:
REVISIONS							
PLAN							
GRADE							
ESTIMATE							
FINAL							

CITY OF DETROIT
CITY ENGINEERING DIVISION - D.P.W.
BUREAUS OF STREETS AND HIGHWAYS
FOR

WEST PARKWAY CULVERT OVER ASHCROFT - SHERWOOD DRAIN
GENERAL PLAN OF STRUCTURE

SHEET NO.	OF SHEETS
CONTRACT NO.	
ASSIGNMENT NO.	
DATE	