



Notes  
 Paint all surfaces in contact  
 before assembling with hot  
 creosote oil.

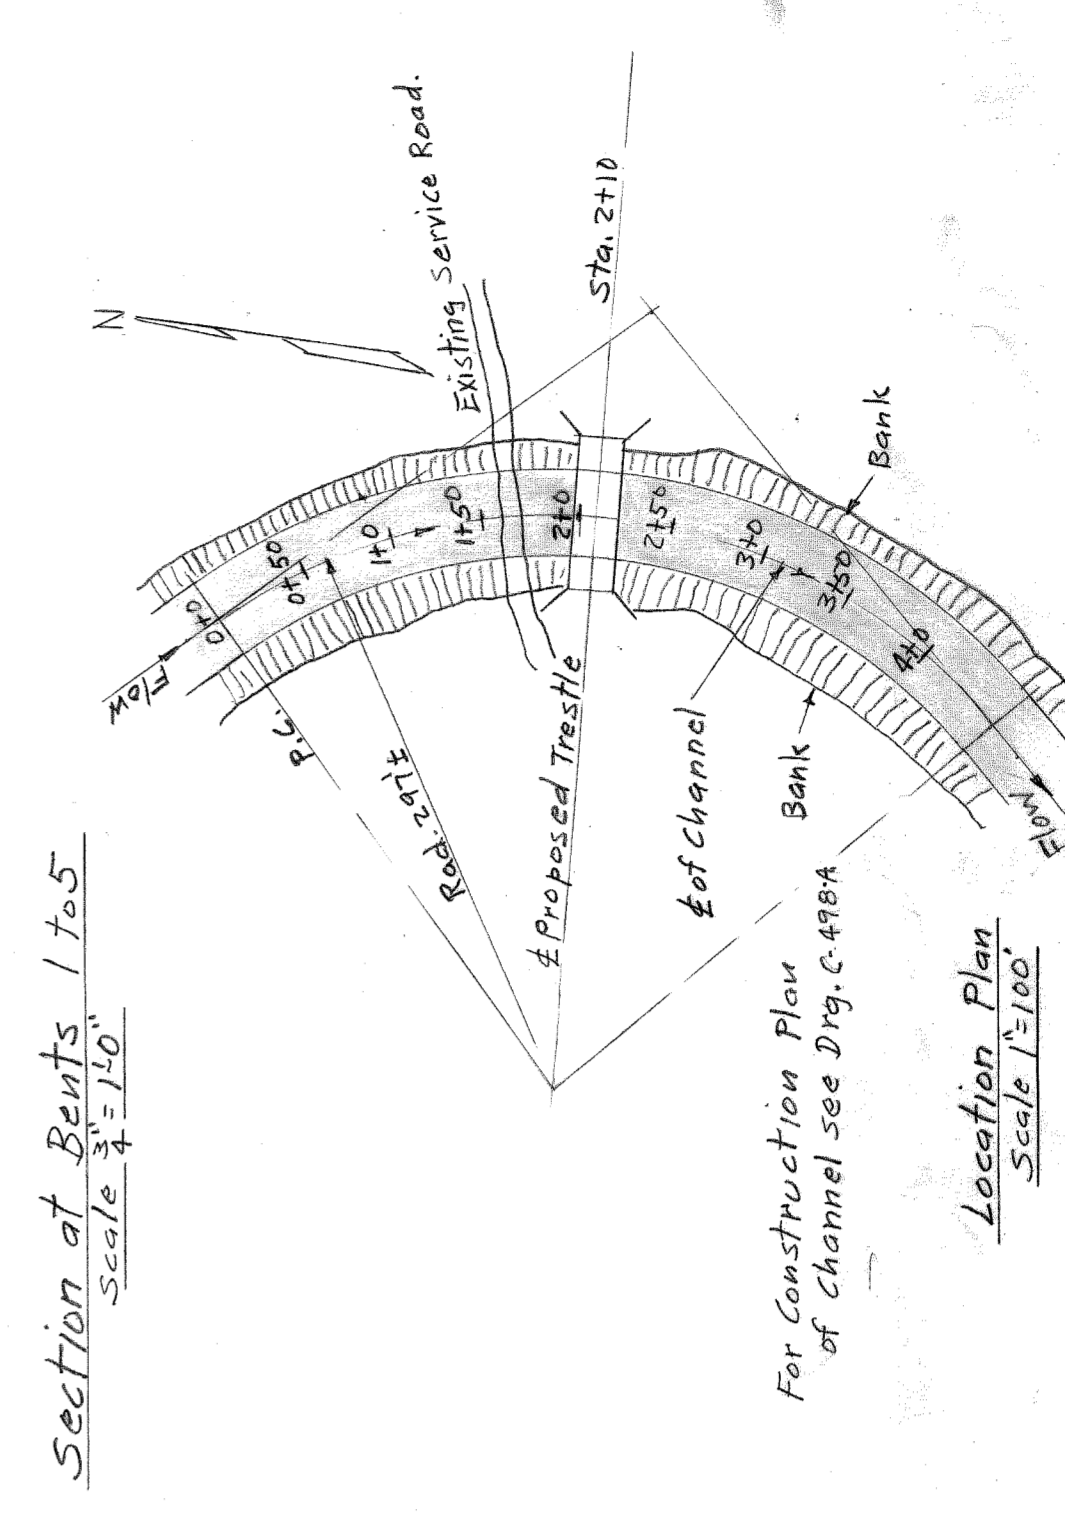

Section at Bents 1 to 5  
 Scale 3/16" = 1'-0"

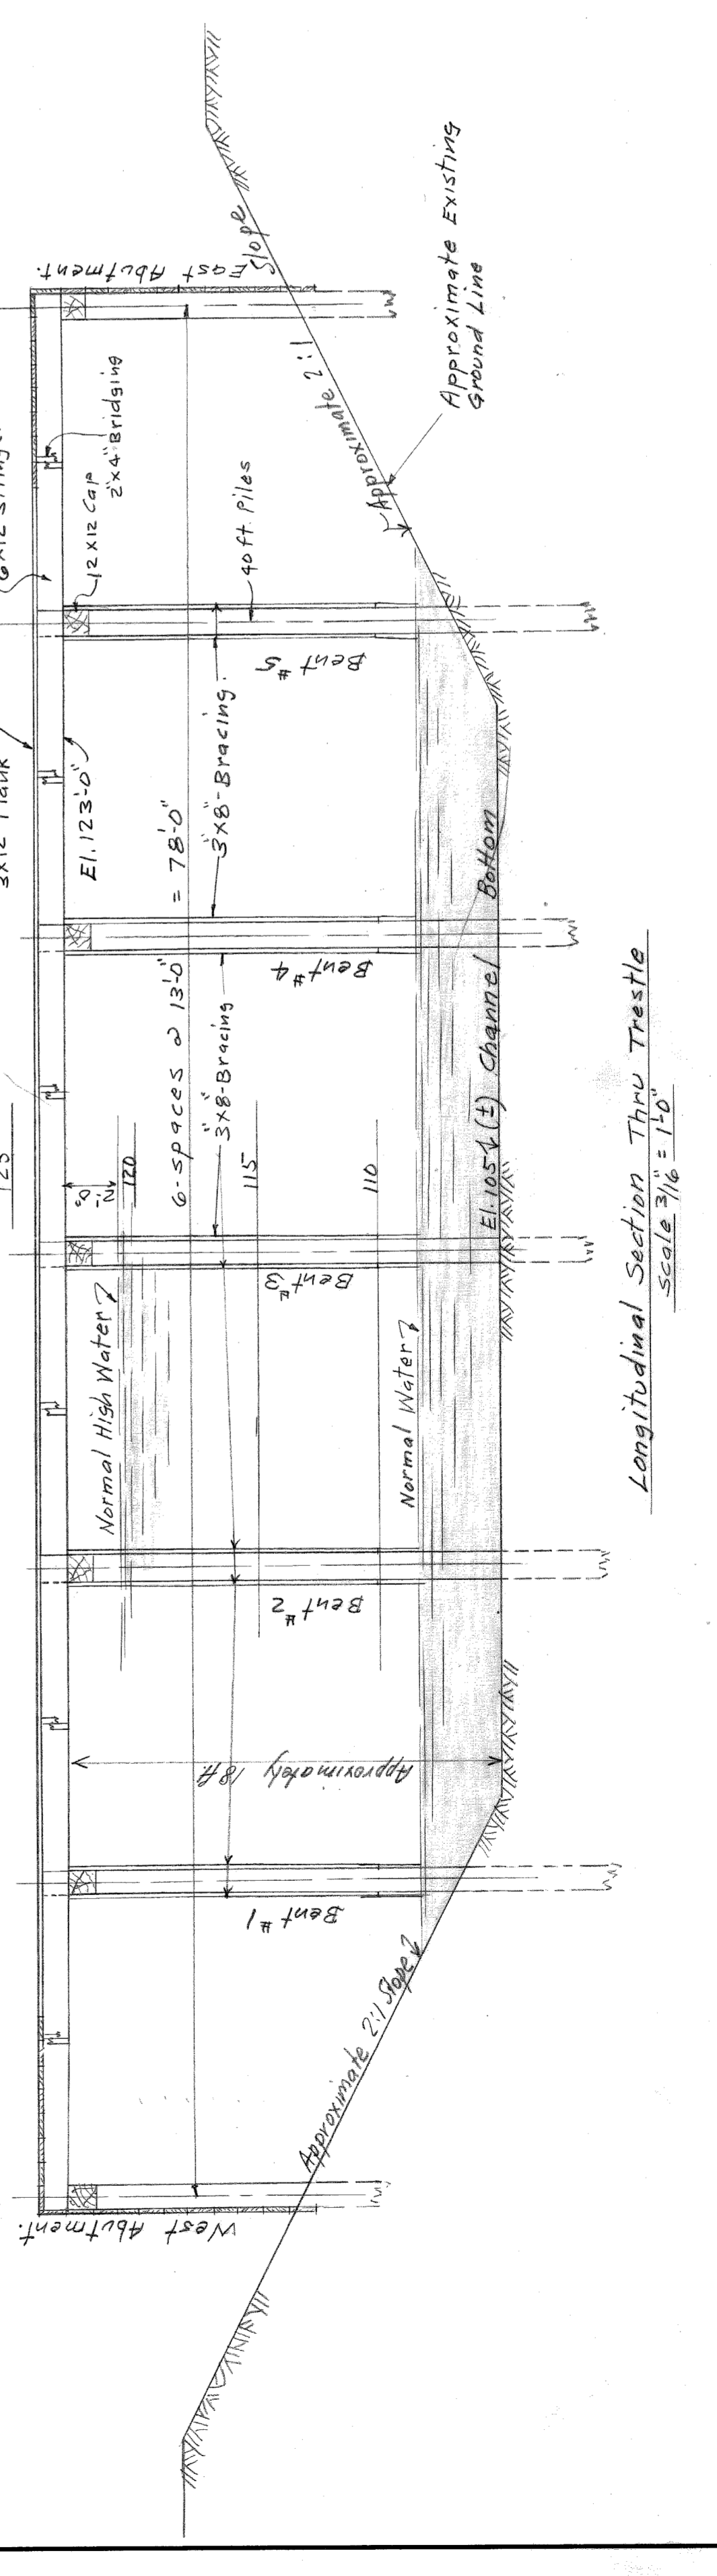

Longitudinal Section Thru Trestle  
 Scale 3/16" = 1'-0"

SHEET 1 OF 1 SHEETS		CONTRACT PR 11		DRWG No. C-589		DATE May 1944	
CITY OF DETROIT DEPARTMENT OF PUBLIC WORKS CITY ENGINEERS OFFICE BUREAU OF DESIGN				Timber Trestle - Rouge Park Golf Course over River Rouge Channel Department of Parks and Recreation			
DESIGNED BY R. J. Schulhof		DRAWN BY R. J.		TRACED BY		CHECKED BY R. J.	
APPROVED: <i>J. L. Barton</i>		CITY ENGINEER		SCALE AS NOTED		DRAWN BY EUN 272	
NOTED BY		DESCRIPTION		REVISIONS		DRAWN BY EUN 272	
NO.		DATE		BY		DATE	