

CONTRACT PR-179R
BULLETIN NO. 1 (A)

SCALE: 1"=200'

Completed 1965
U.S. MARINE SALV.

DESIGNED BY	<i>George Hale</i>	APPROVED:	<i>R. S. INKS</i> SANITARY ENGINEER
DRAWN BY	<i>P. Lentick</i>		<i>M. J. JEFFER</i> ASSISTANT CITY ENGINEER
TRACED BY	<i>P. Lentick</i>		<i>Oliver K. Palmer</i> CITY ENGINEER
CHECKED BY	<i>L. E. Duke</i>		



CITY OF DETROIT
 DEPARTMENT OF PUBLIC WORKS
 CITY ENGINEERS OFFICE
 FOR
THE DEPARTMENT OF PUBLIC WORKS

DREDGING OF LAKEWOOD CANAL
 GENERAL LOCATION PLAN

DFC-12-30
SHEET 1 OF 2
CONTRACT No. PR-
DRWG No. 1
DATE APRIL 1965

COORD	DESCRIPTION	DRN	CRD	APVD	DATE


REVISIONS LOCATED BY COORDINATES ON SHEET

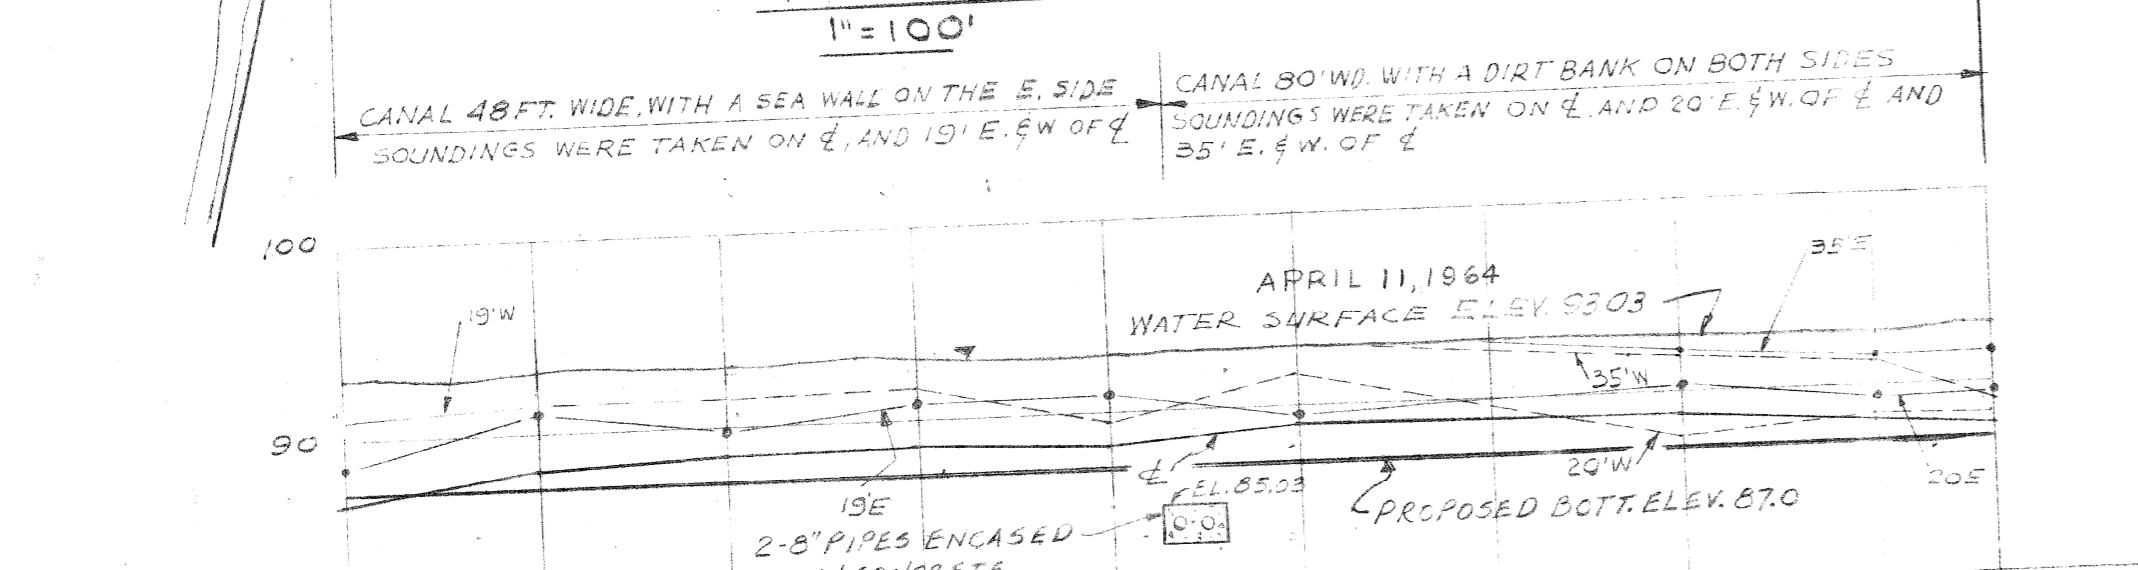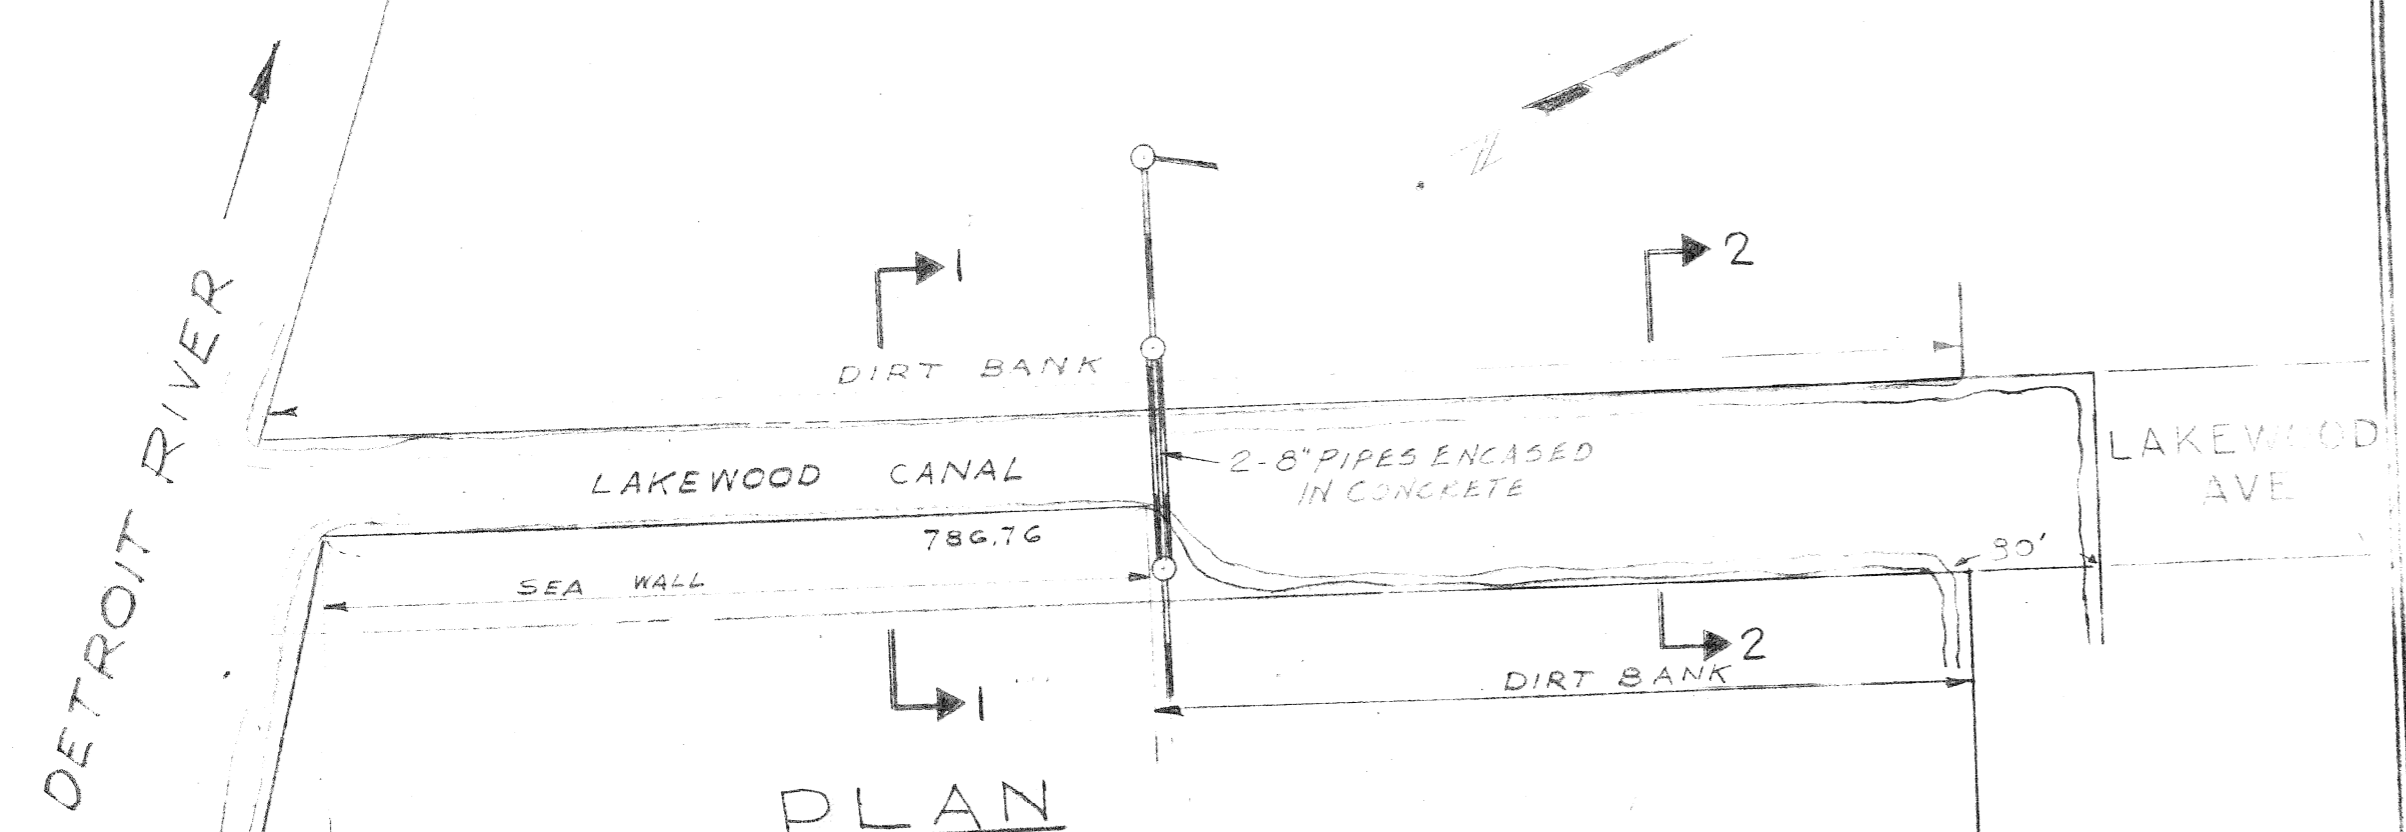

STATION	0+00	1+00	2+00	3+00	4+00	5+00	6+00	7+00	8+00	9+50
CANAL BOTTOM E. ELEV.	86.5	88.0	88.5	88.4	88.0	88.8		88.6	88.8	89.2
WATER DEPTH	6.5	5.0	4.5	4.6	5.0	4.2		4.4	4.2	3.8

PROFILE
SCALE: HORIZ. 1"=100'
VERT. 1"=10'



① LAKEWOOD CANAL CONTRACT PR-179R
BULLETIN No. 1

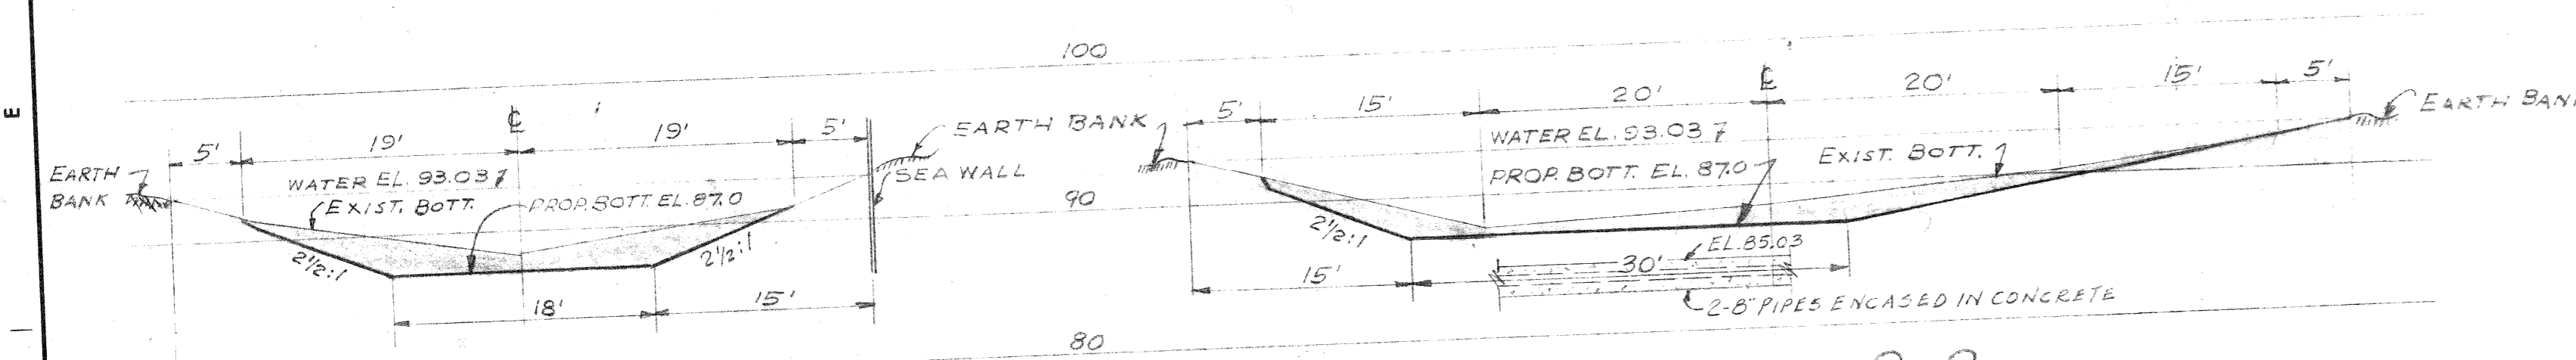


SECTION 1-1
1"=10'

SECTION 2-2
1"=10'


NOTE
NO DREDGING SHALL BE DONE WITHIN 5' OF ANY EXISTING SEA-WALL OR ANY OTHER EXISTING STRUCTURE ALONG OR WITHIN THE CANAL.

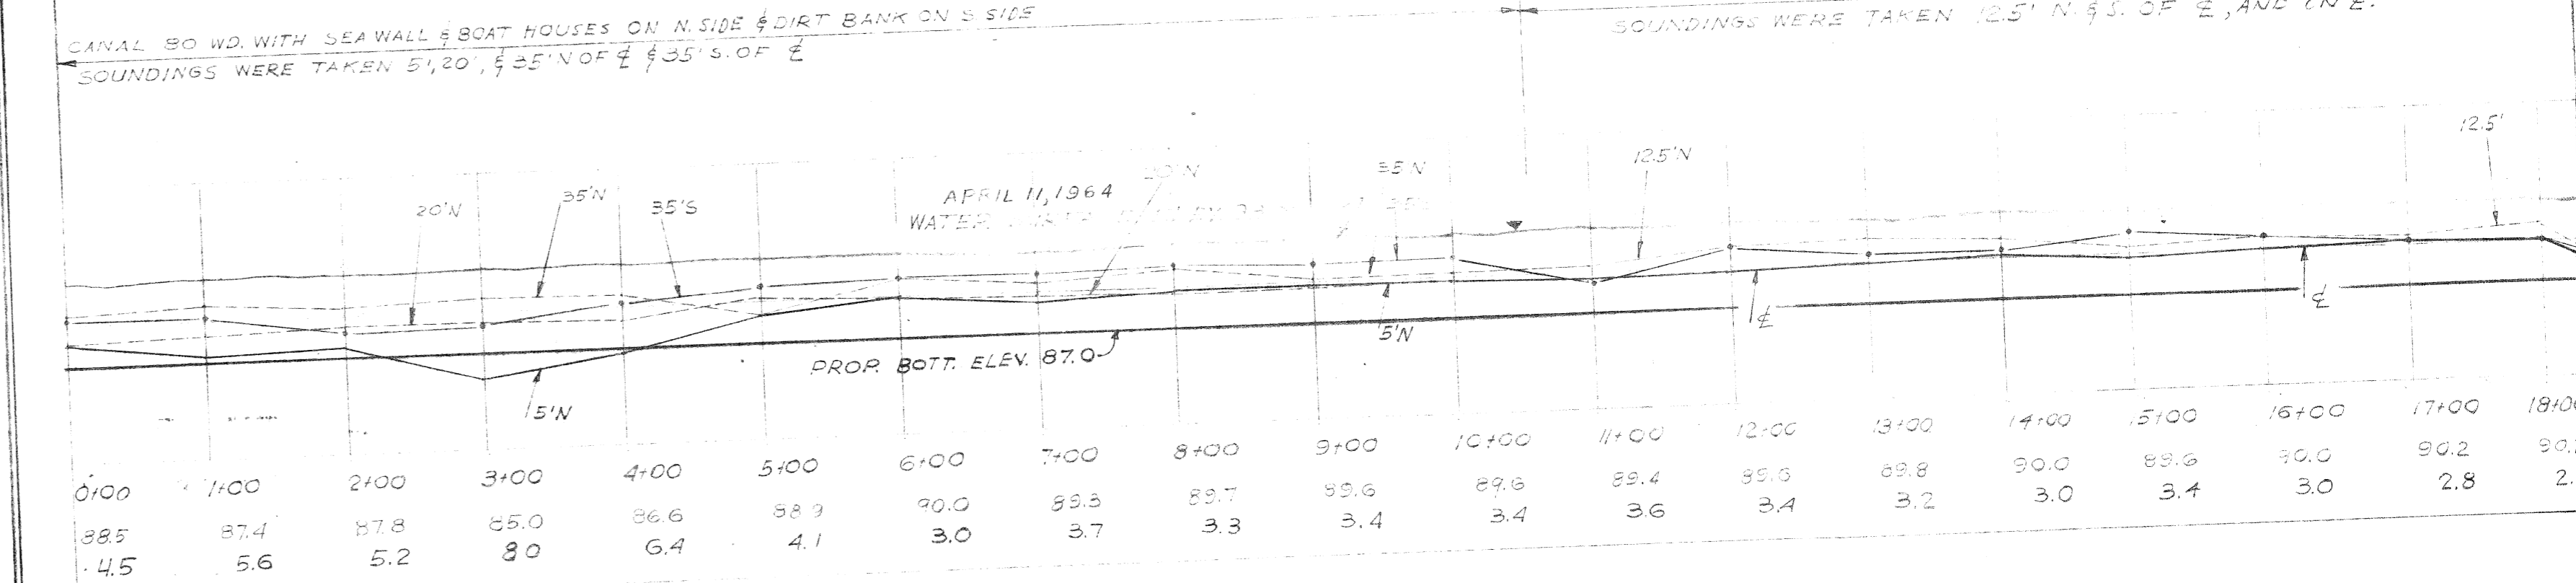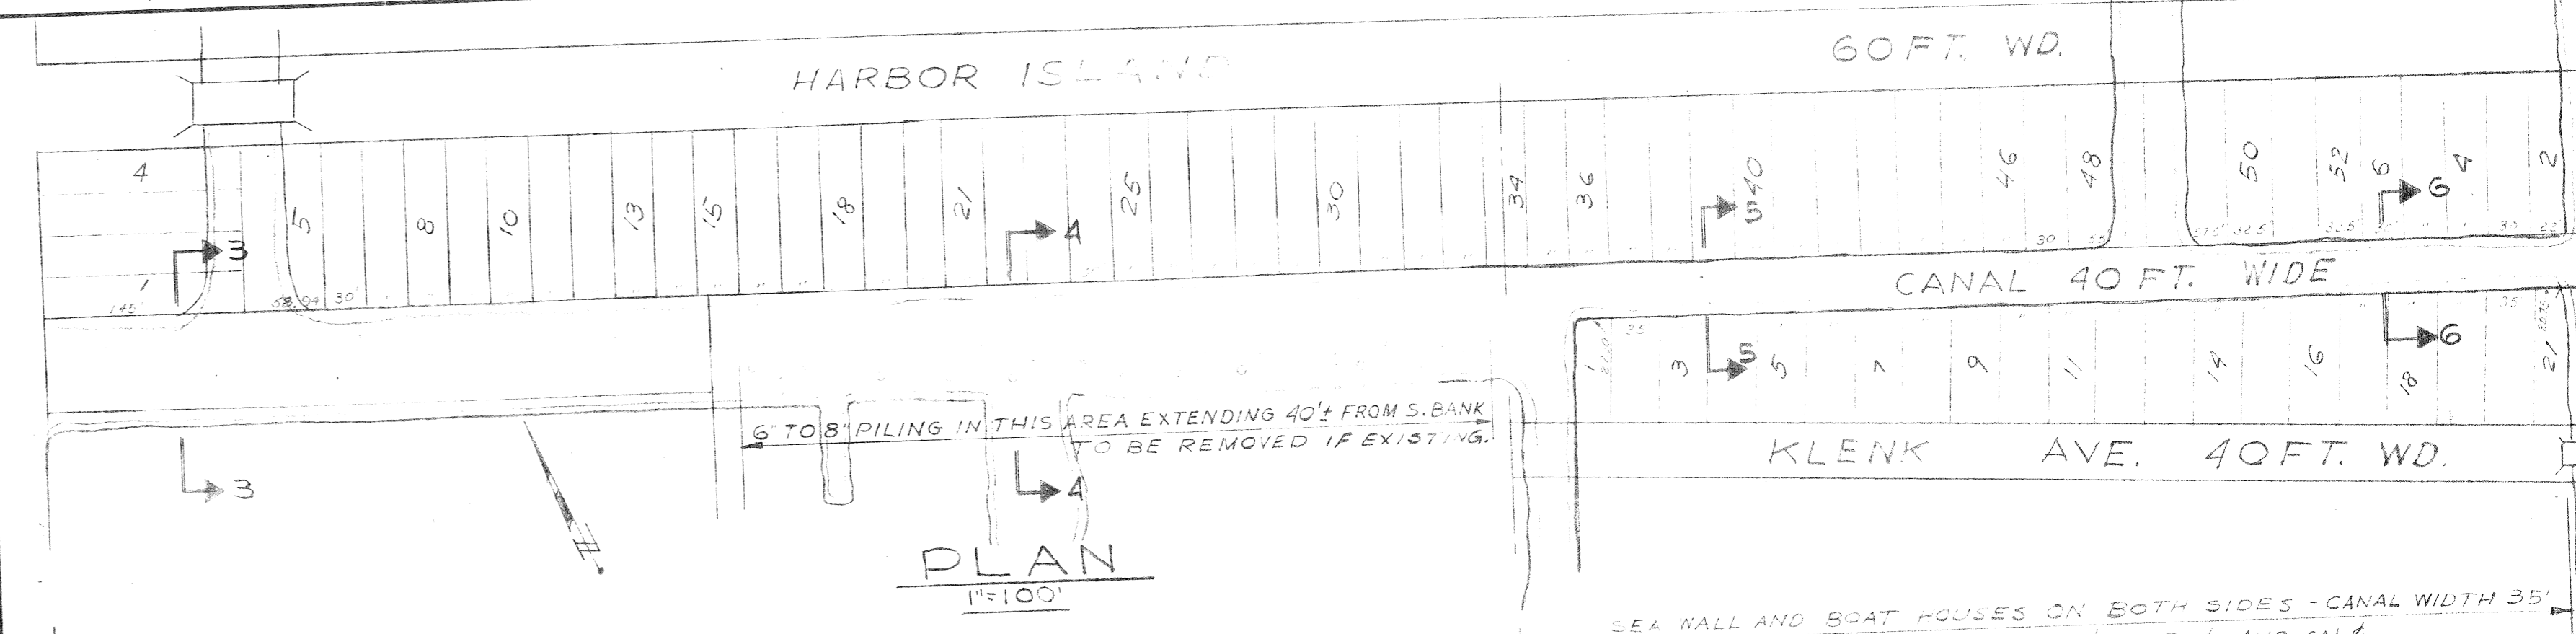


PROFILE
SCALE: HORIZ. 1"=100'
VERT. 1"=10'

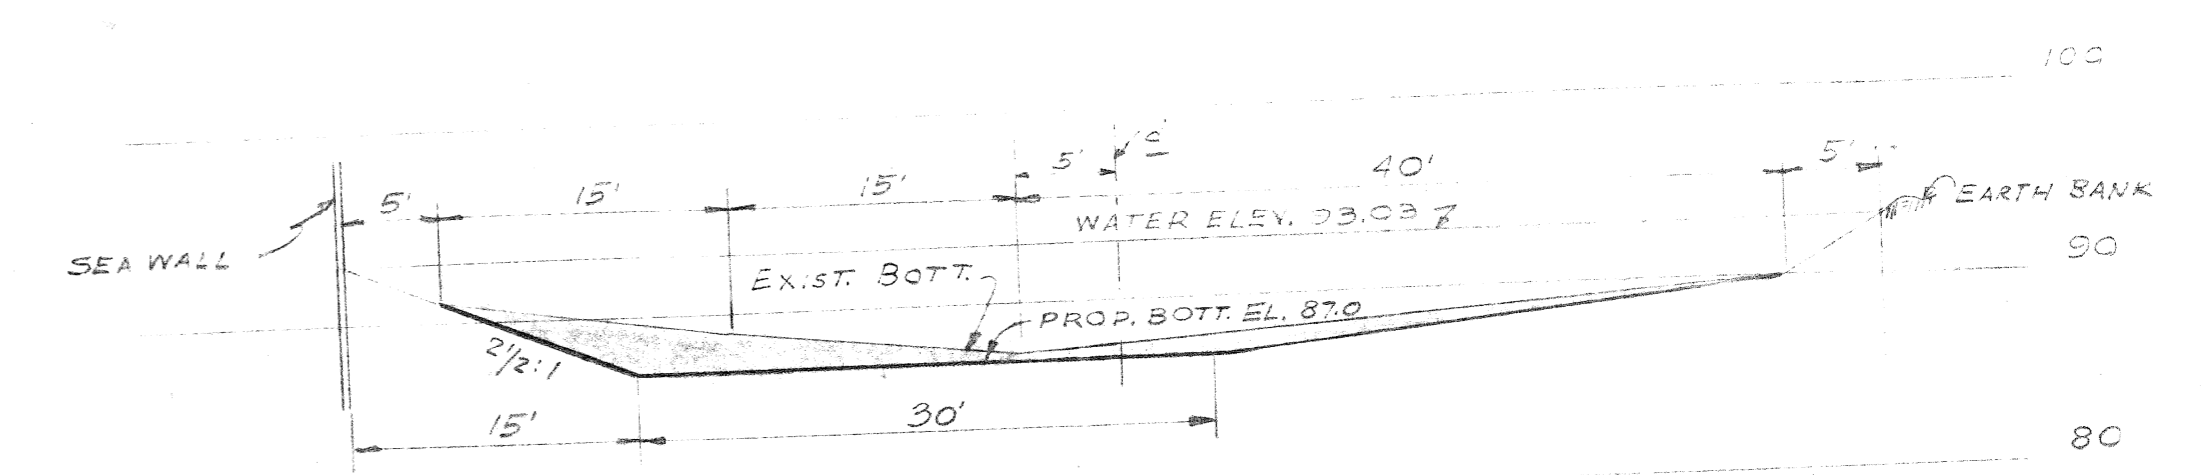

SECTION 3-3
1"=10'

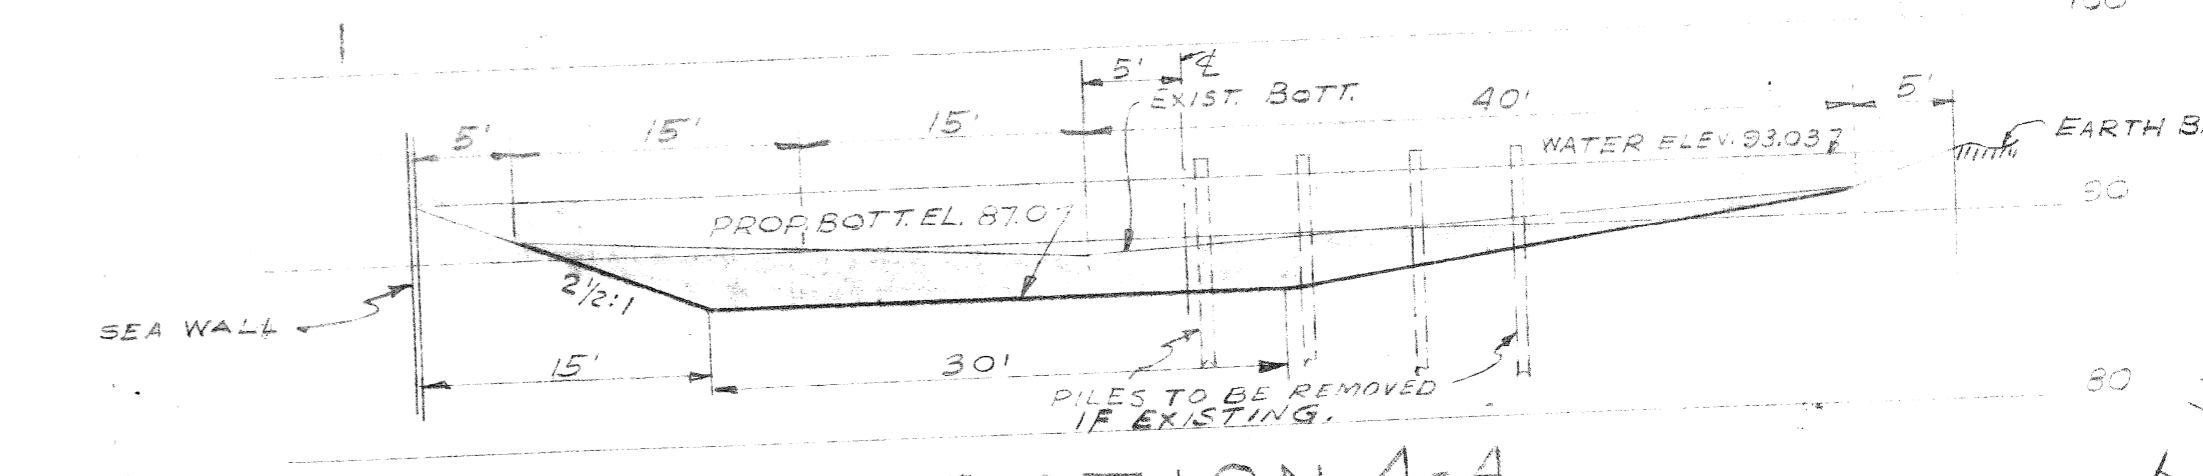

SECTION 4-4
1"=10'

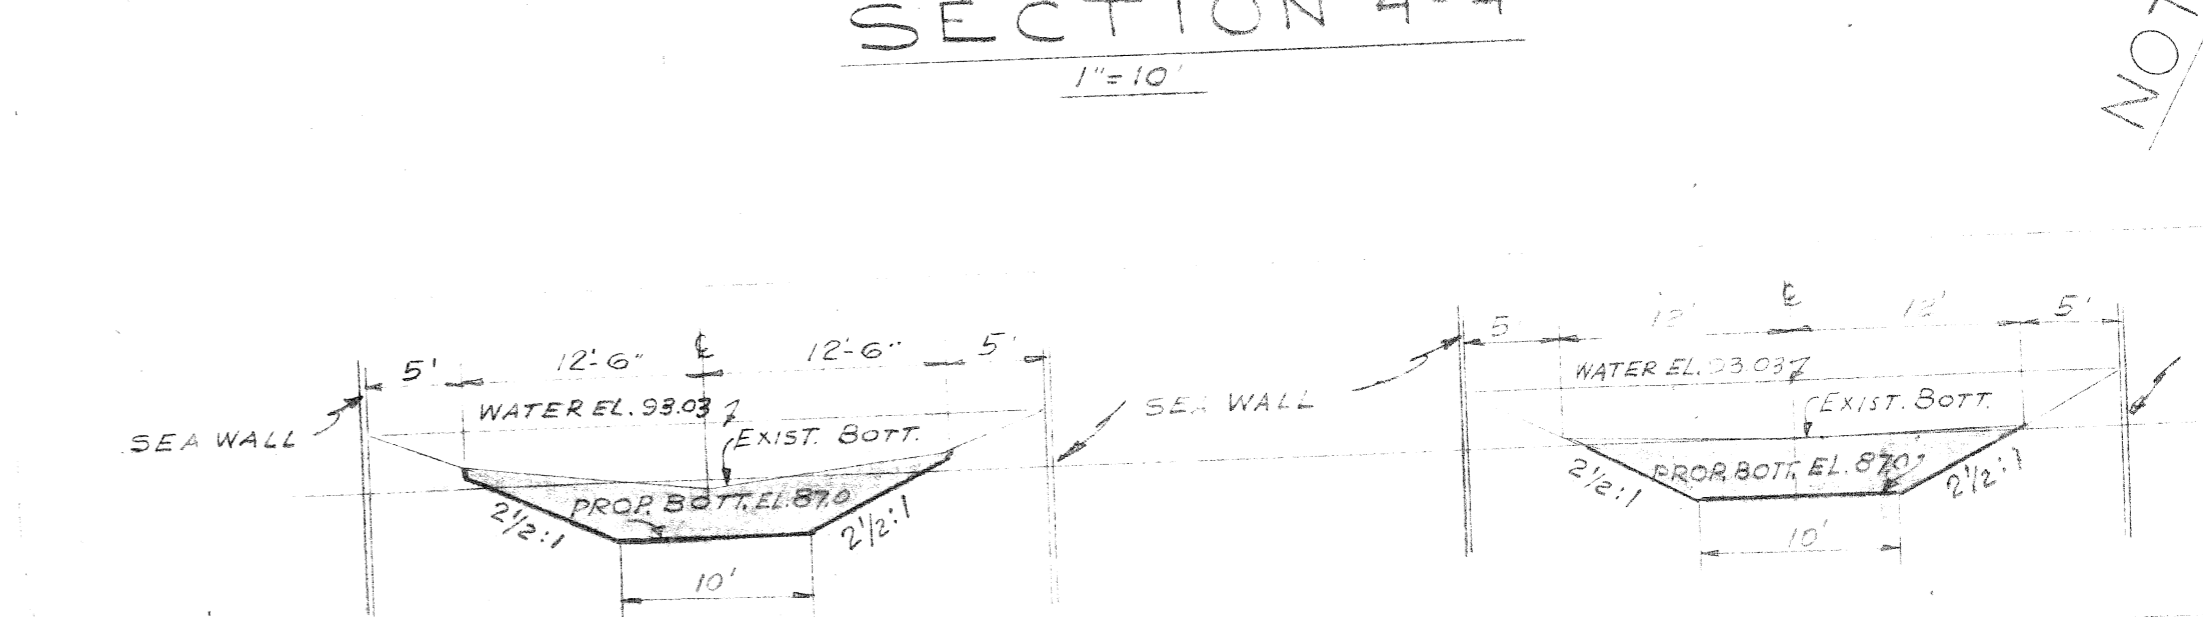

SECTION 5-5
1"=10'

SECTION 6-6
1"=10'

NOT IN CONTRACT PR-179R

Completed 19
U.S. MARINE

REF-MAP 61A-B #1		DESIGNED BY	<i>Henry Kule</i>	APPROVED	<i>R. S. Sinks</i>
		DRAWN BY	<i>J. W. Duncanson</i>	SANITARY ENGINEER	
		TRACED BY	<i>J. W. Duncanson</i>	ASST. CITY ENGINEER	
		CHECKED BY	<i>R. S. Sinks</i>	CITY ENGINEER	

CITY OF DETROIT
DEPARTMENT OF PUBLIC WORKS
CITY ENGINEERS OFFICE
FOR
THE DEPARTMENT OF PUBLIC WORKS

DREDGING OF LAKEWOOD CANAL
PLAN, PROFILES, AND CROSS-SECTIONS

DFC-1
SHEET 2
CONTRACT No.
DRWG
DATE