




**ELEVATION**  
Scale: 1"=10'

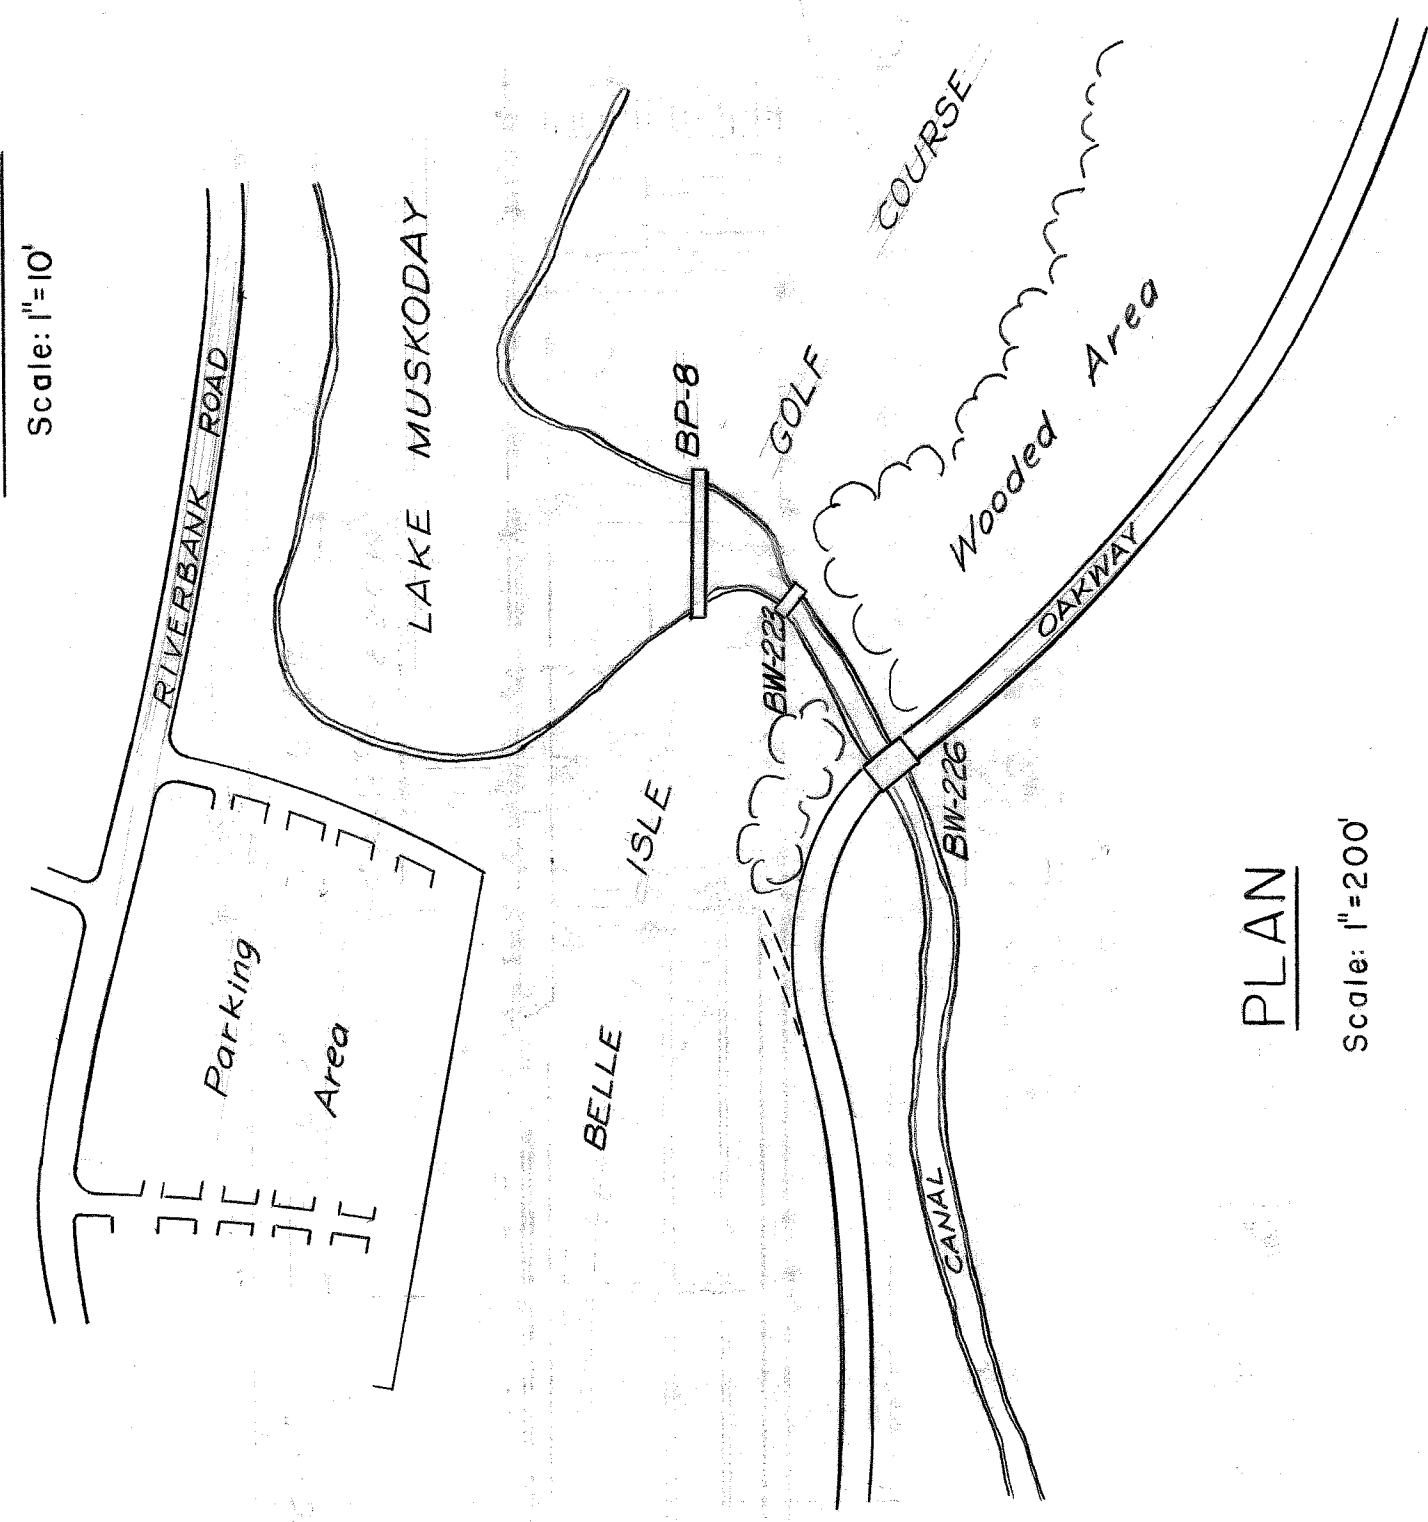


**PLAN**  
Scale: 1"=200'

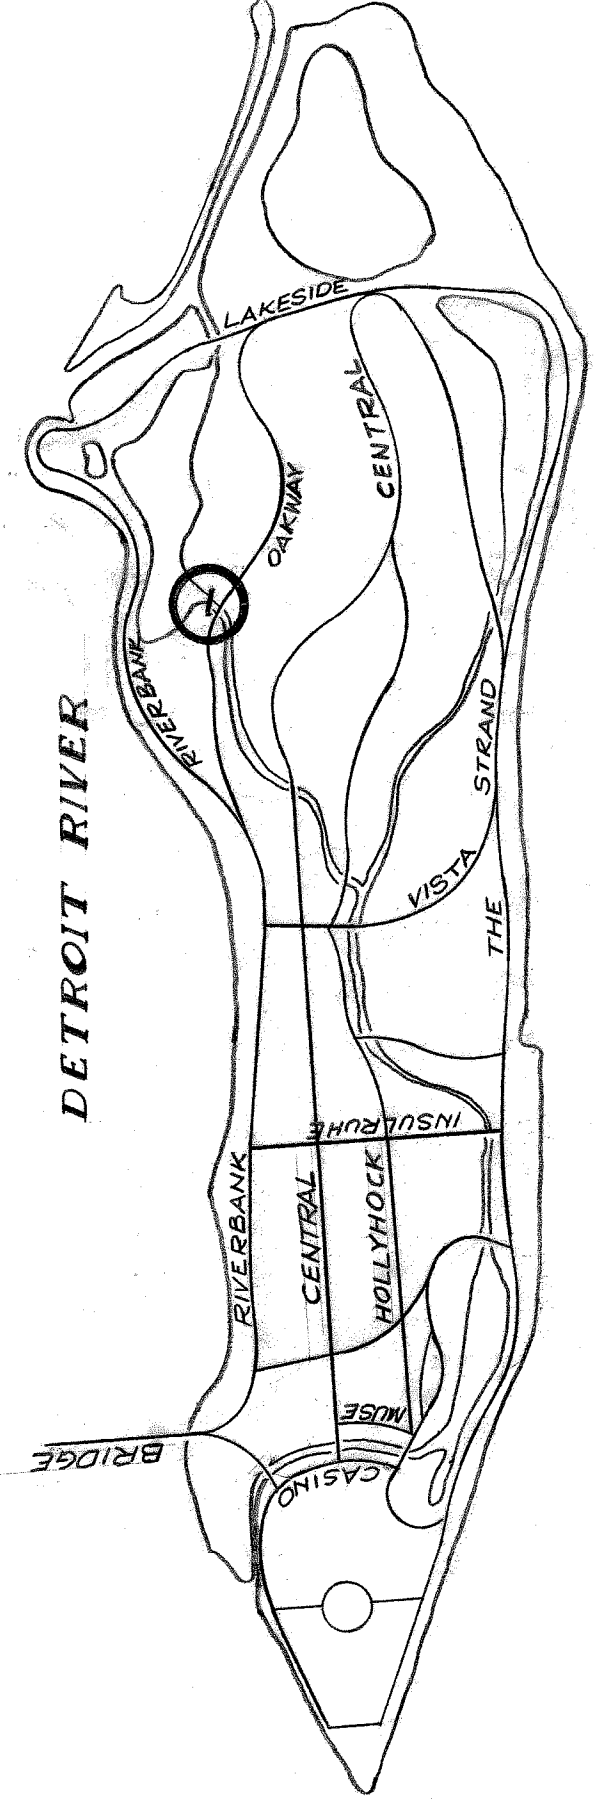

**LOCATION SKETCH**

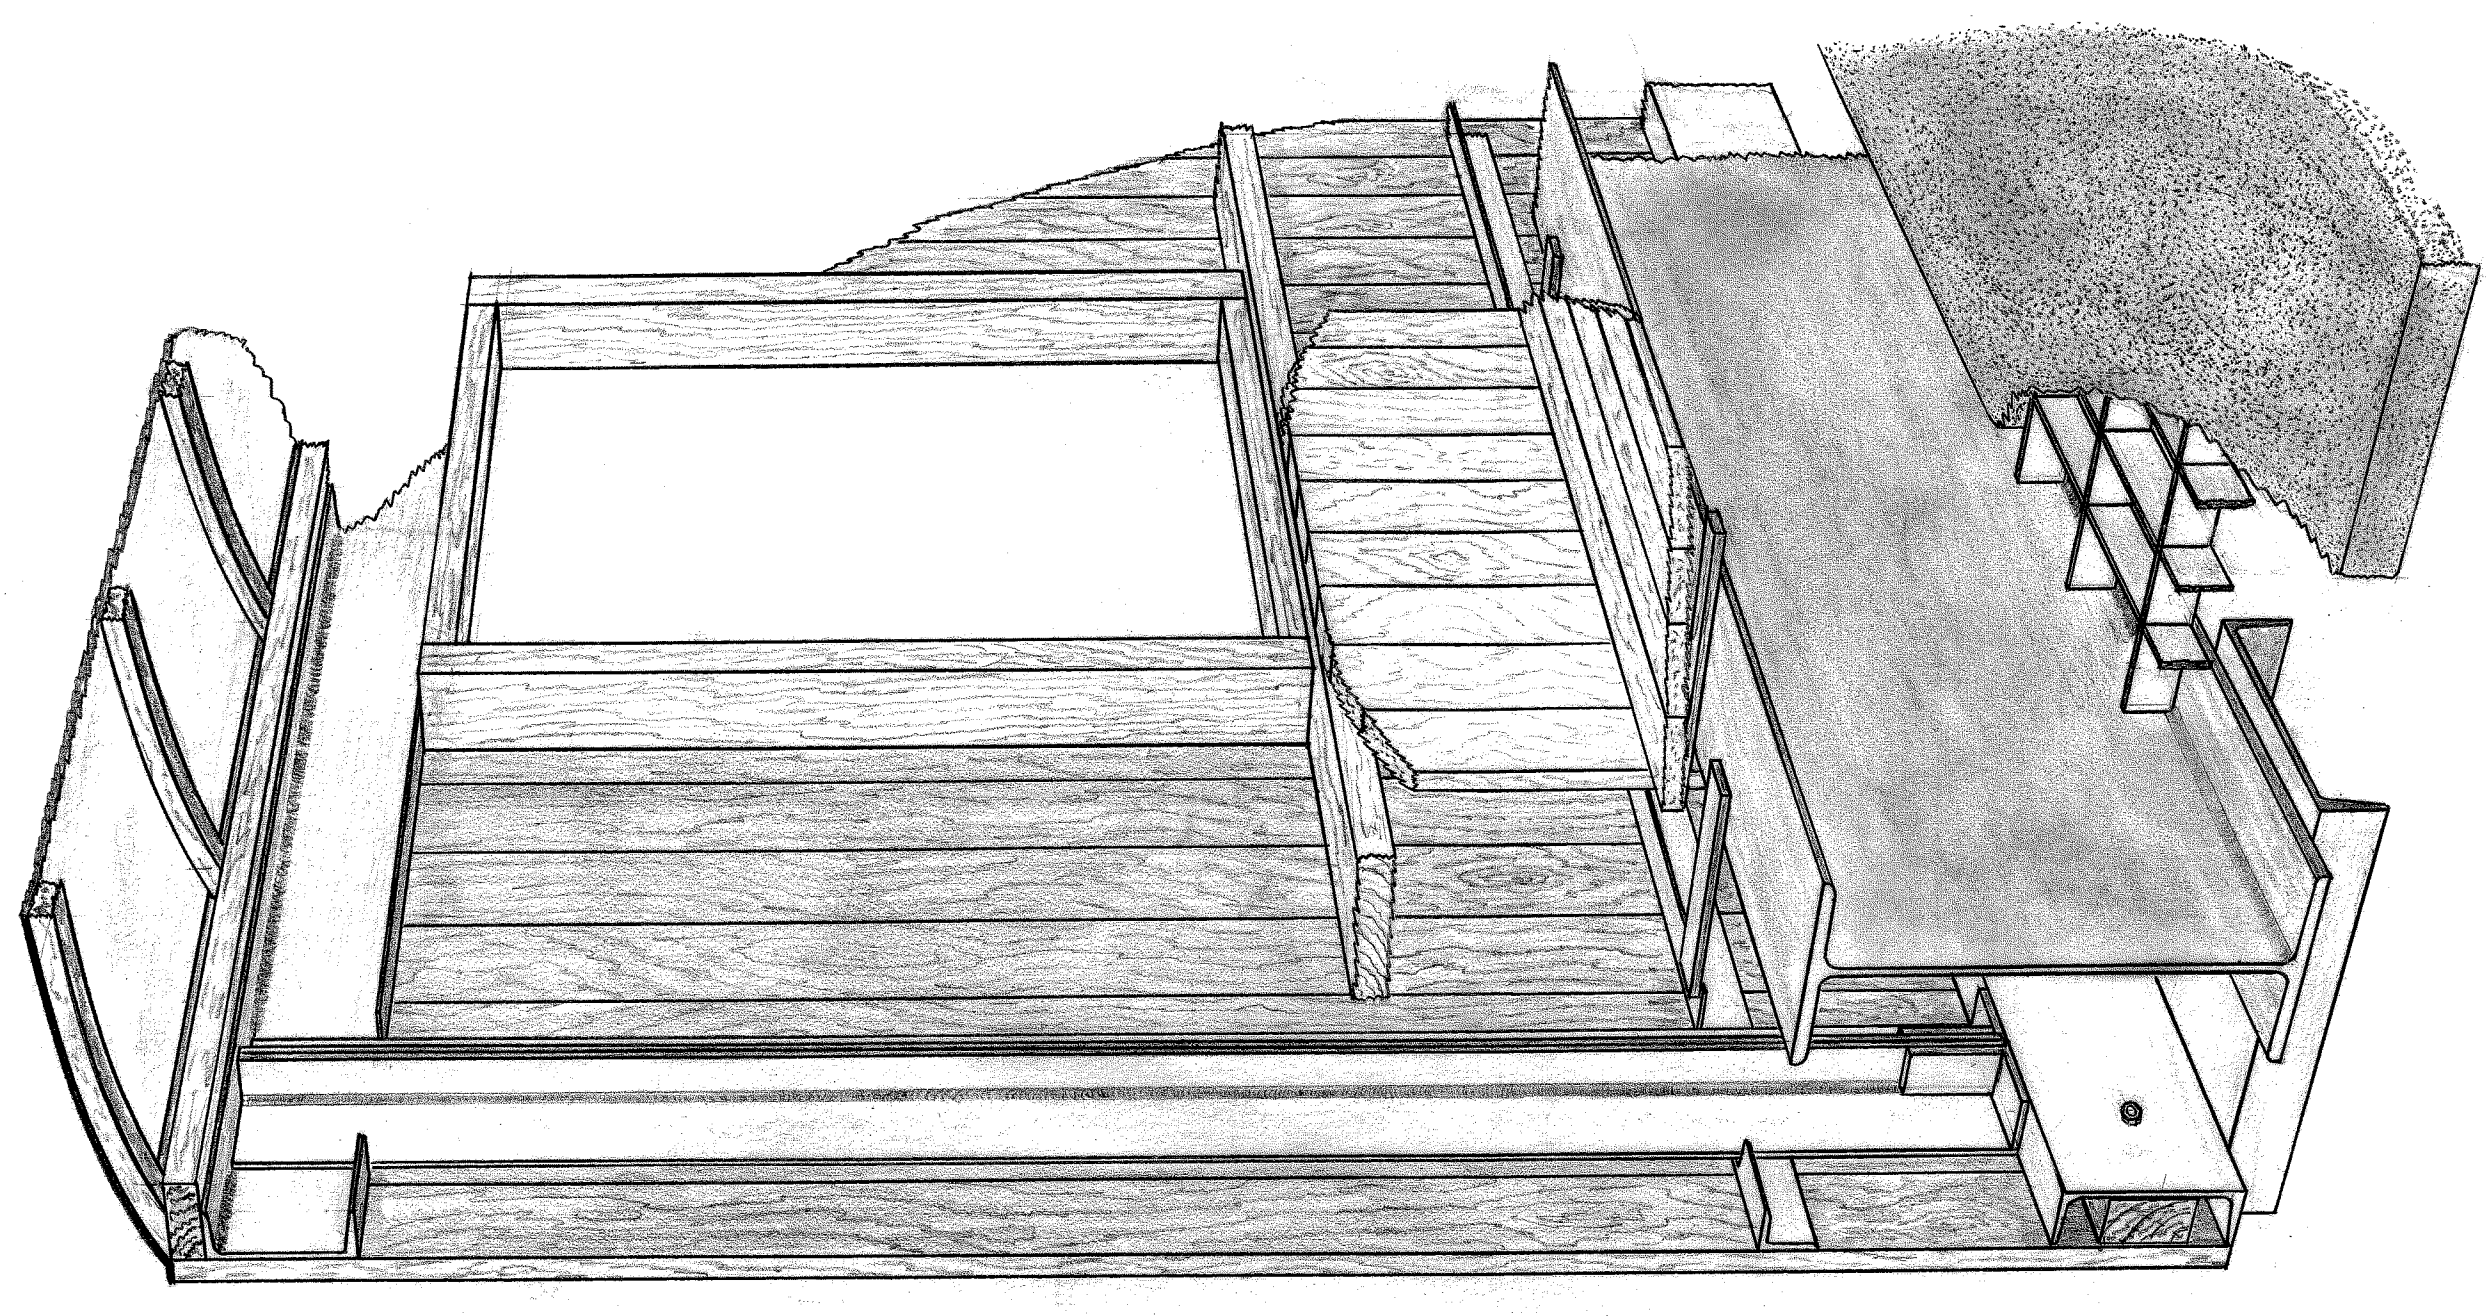

**FRAMING DETAIL**

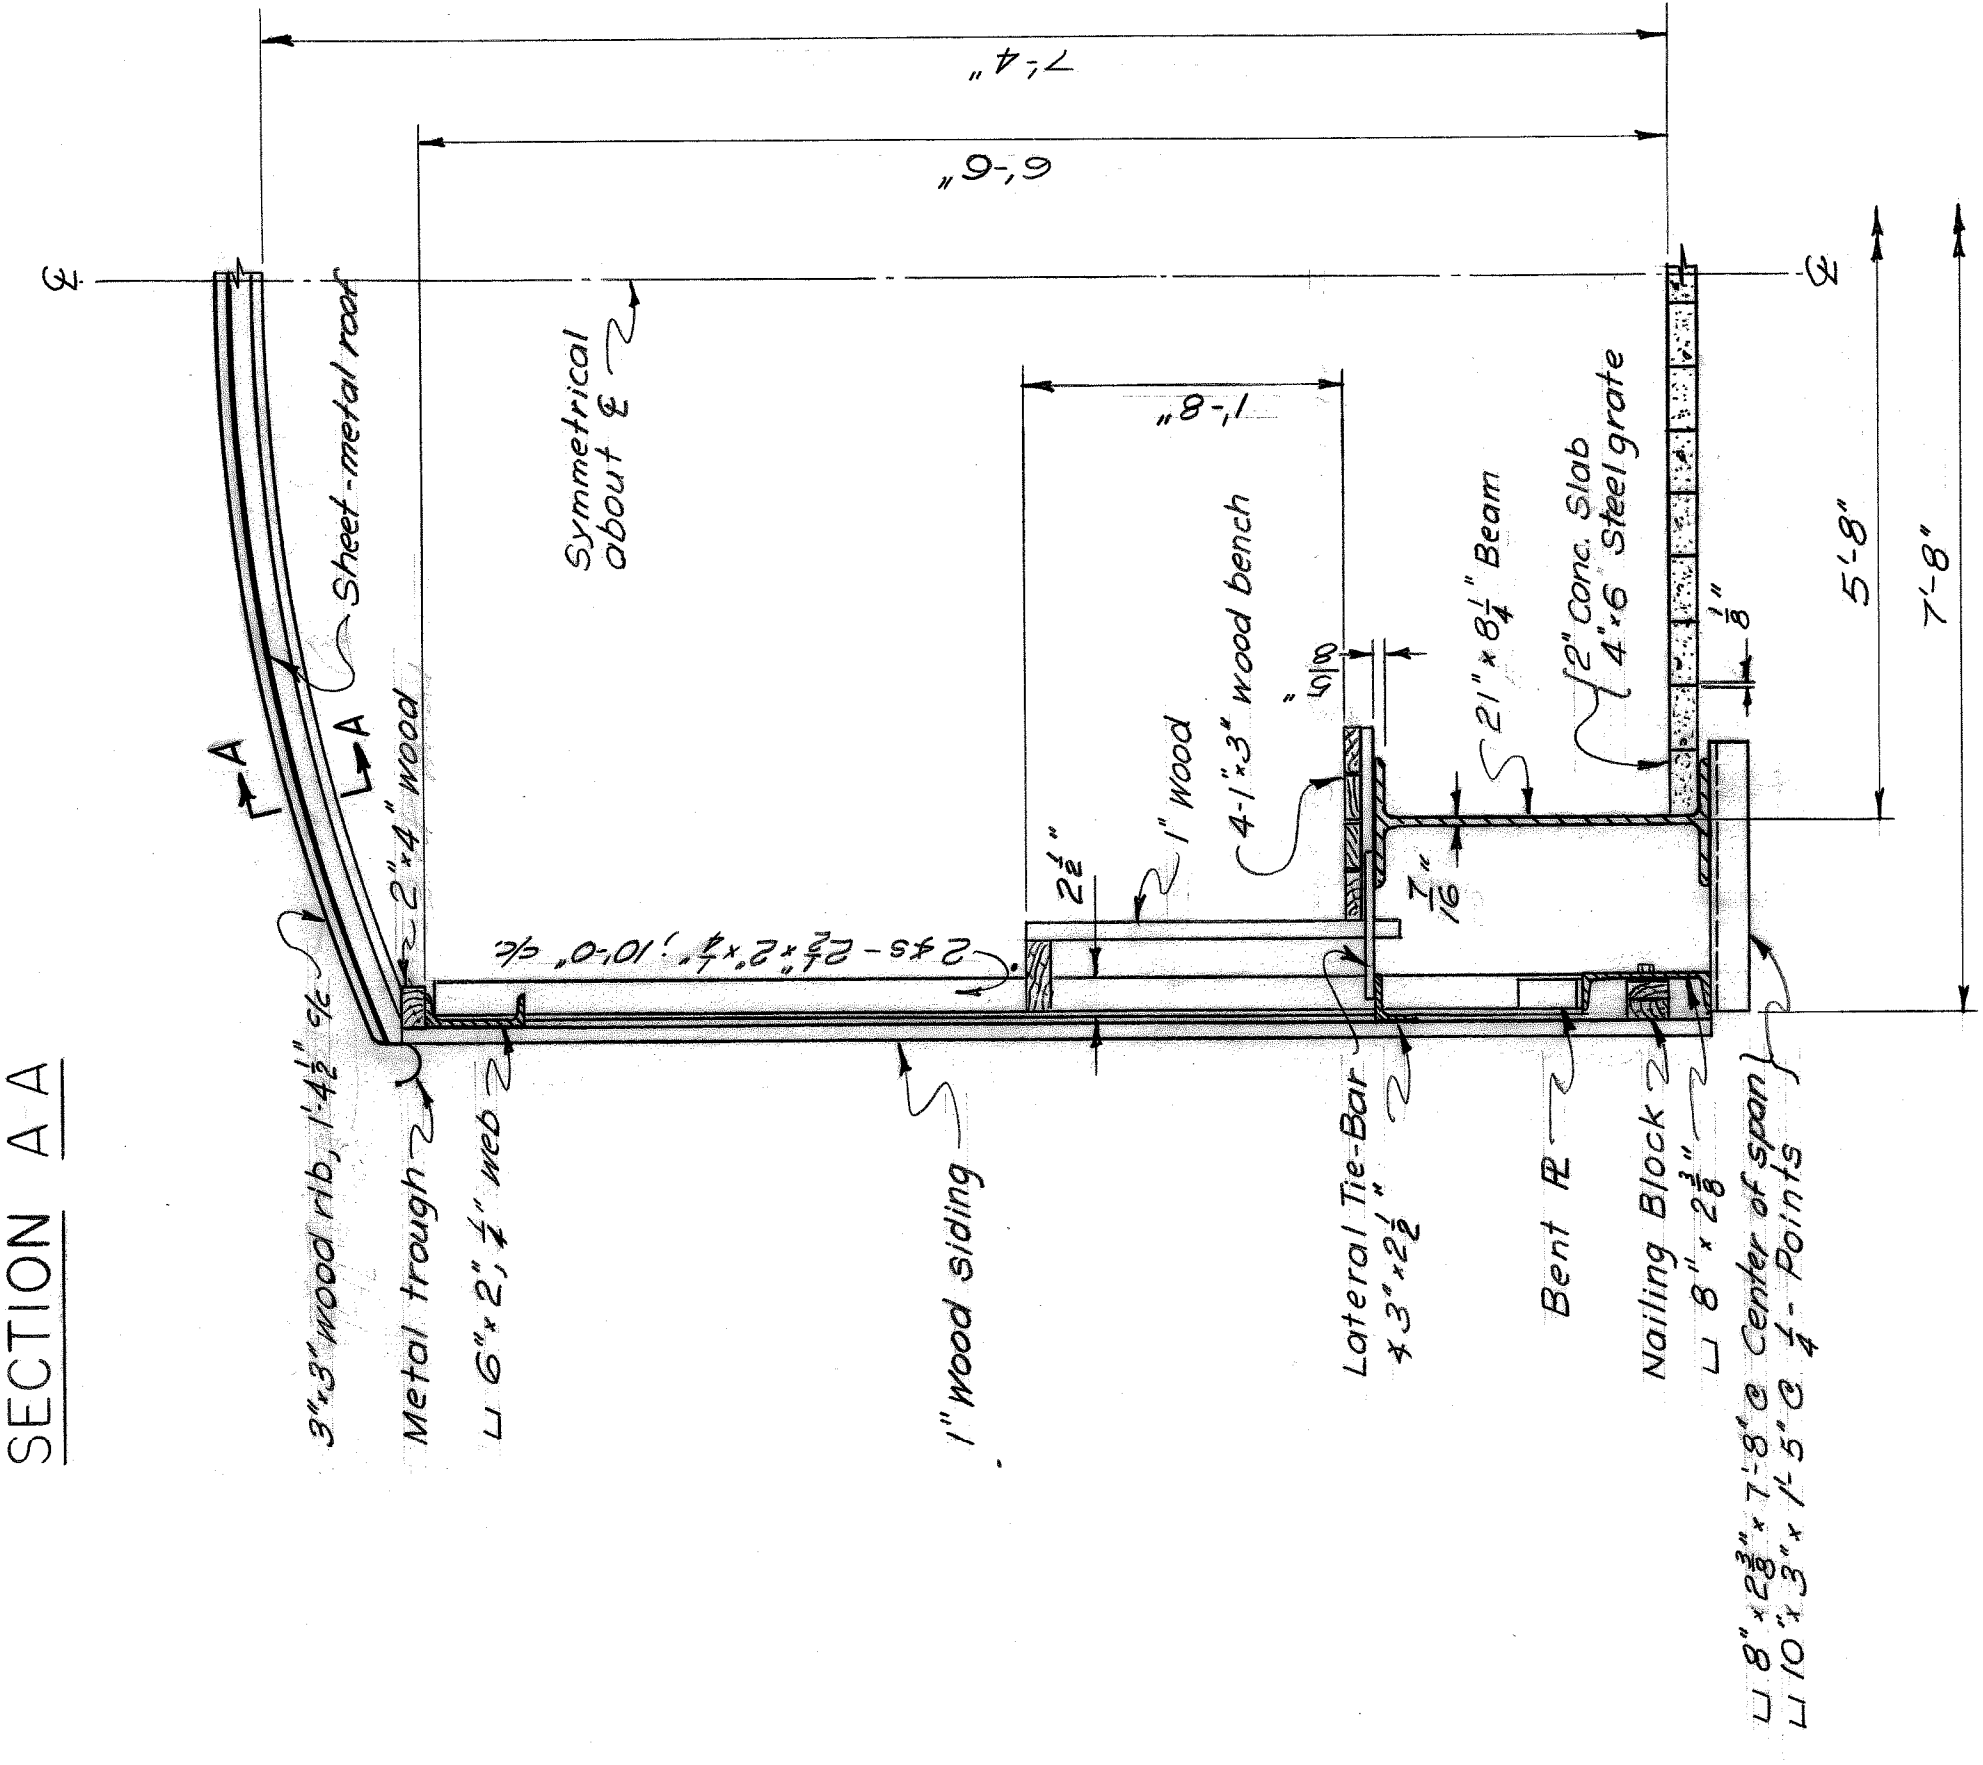

**TYPICAL 1/2-SECTION**  
Scale: 1"=1'-0"

SHEET — OF — SHEETS		JOB No. M-BP-8	DRWG No. C-1	DATE Aug., 1957
CITY OF DETROIT				
DEPARTMENT OF PUBLIC WORKS		BP-8, BELLE ISLE GOLF COURSE		
HIGHWAY & EXPRESSWAY DIVISION		GENERAL PLAN		
BRIDGE MAINTENANCE				
DESIGNED BY	APPROVED			
DRAWN BY		STURM		
TRACED BY				
CHECKED BY				
REVISIONS LOCATED BY COORDINATES ON SHEET				
COORD.	DATE			
DESCRIPTION				