


# BAKER ST. *Bagley Ave.*

FROM 16TH TO 24TH.  
RESURFACED-SH.ASPH.-32'436'WB.-LESS TRACK SPACE.

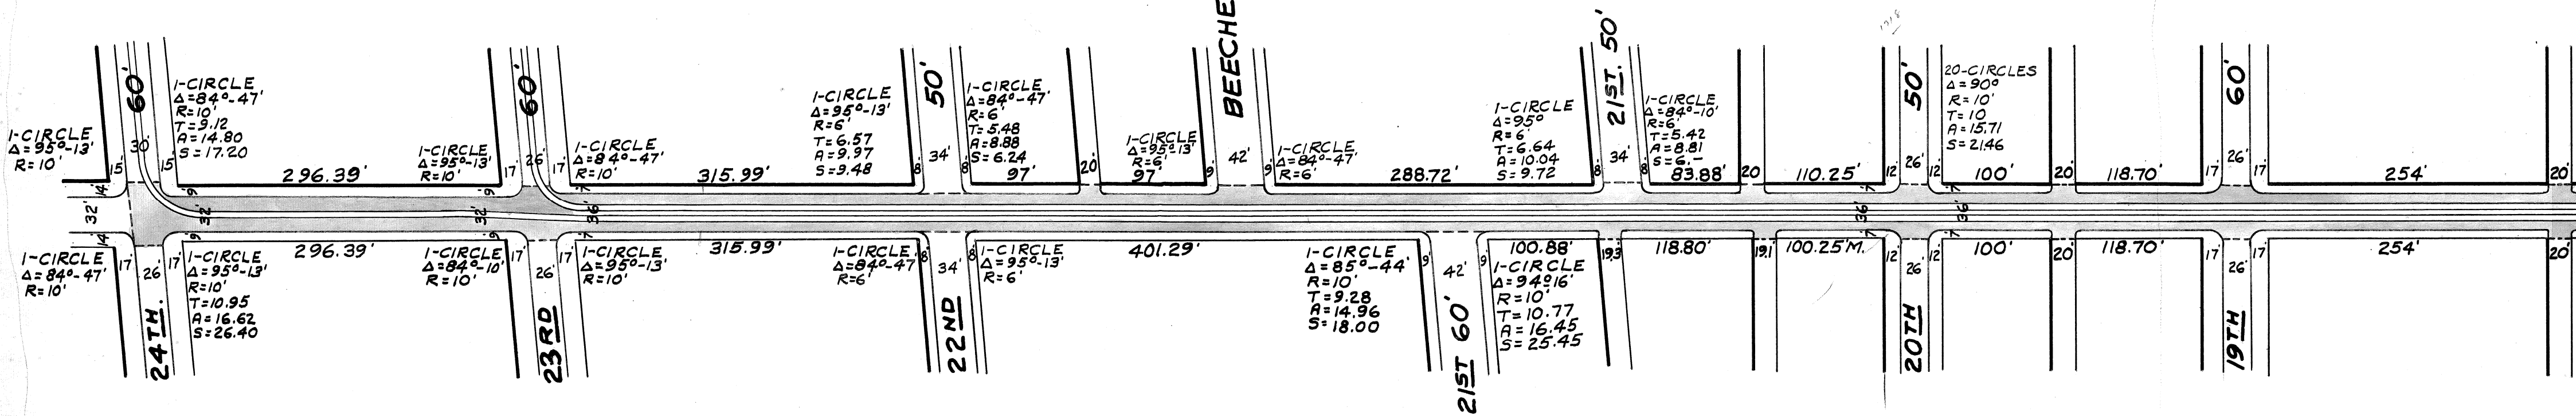

**FINAL MEASUREMENT OF RESURFACING**  
 DATE 11-15-1930 BOOK 841 PAGE 55  
 FINAL LENGTH 3041 FT.  
 ORIGINAL WIDTH 32 FT. FINAL WIDTH 36 FT.  
 TYPE OF SURFACE SH. ASPHALT. 9184 Sq.Yds.  
 OLD PAVEMENT CREO-BLK.-32-36WB-1915 YEAR  
 REMARKS:

