



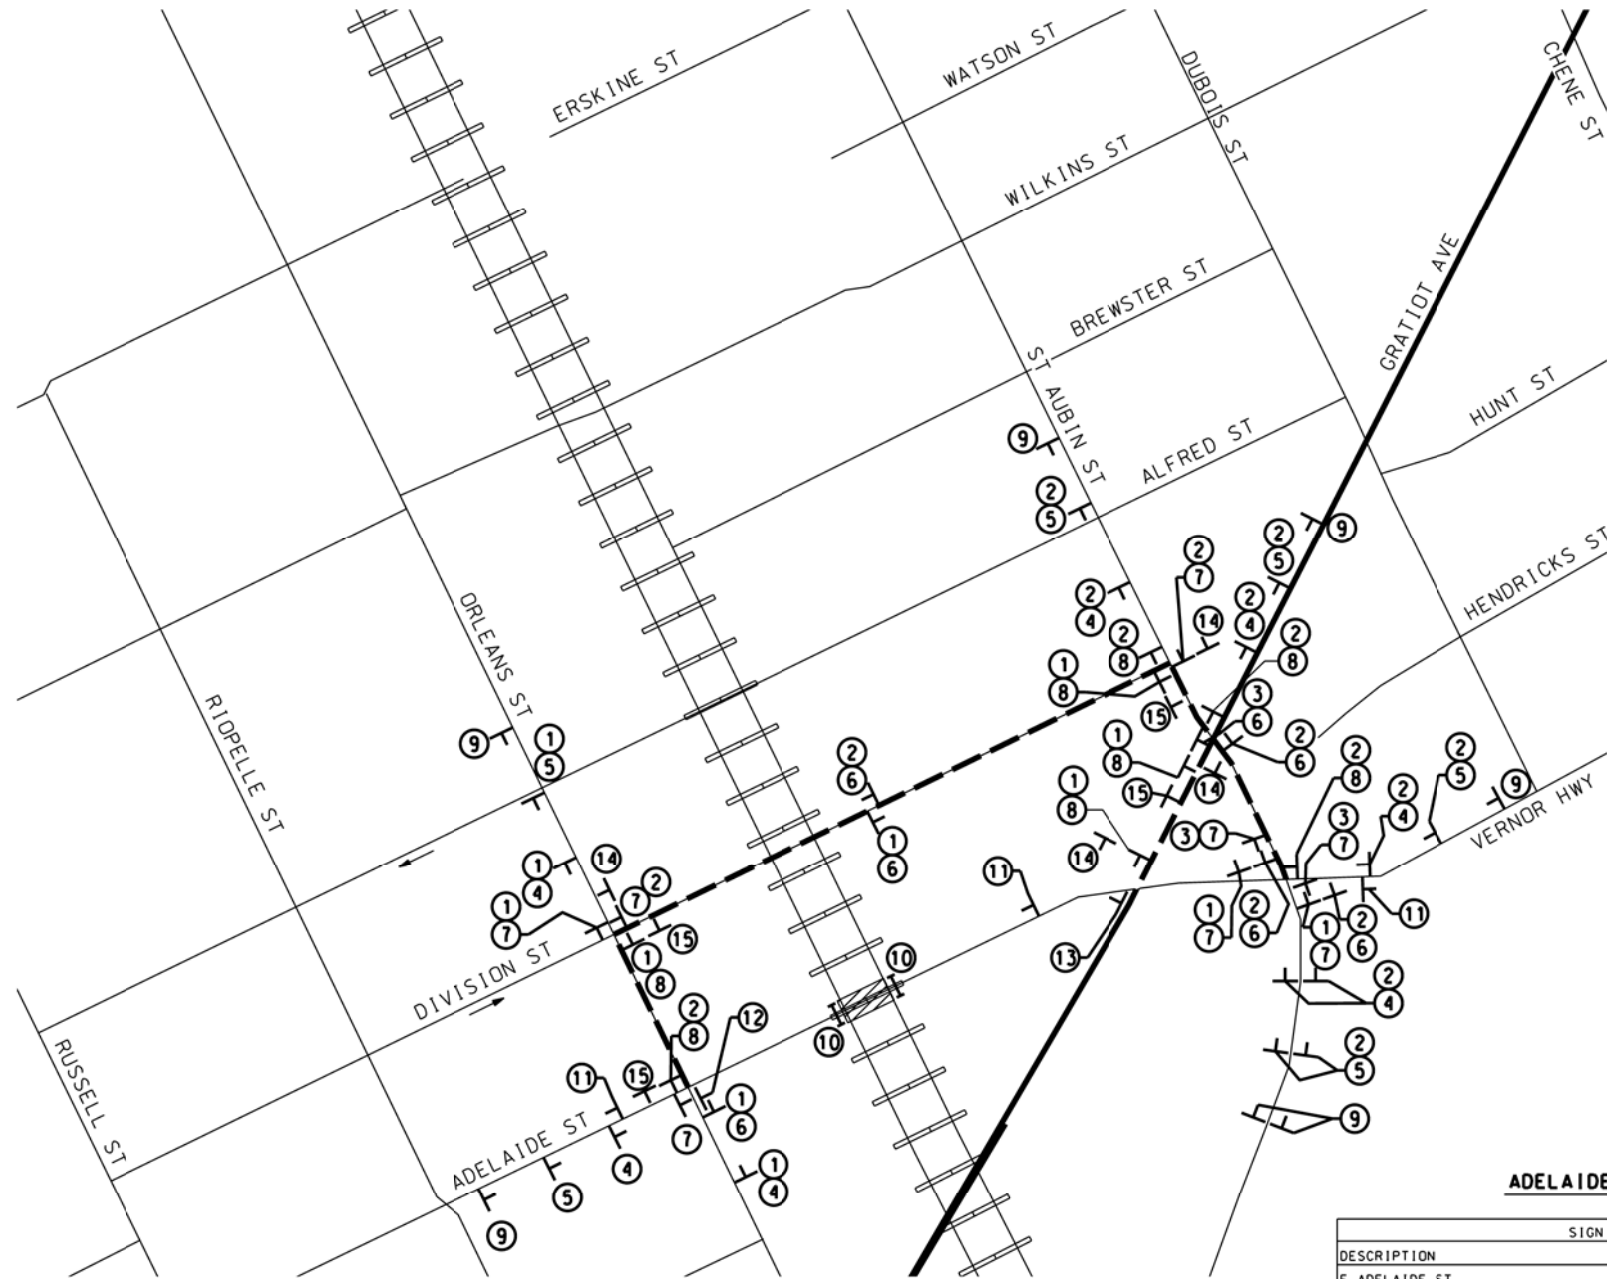

PLAN

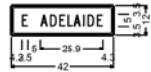


SPECIAL SIGN #1 DETAIL



SPECIAL SIGN #2 DETAIL



SPECIAL SIGN #9 DETAIL

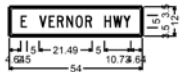

SPECIAL SIGN #3 DETAIL

- LEGEND**
- DETOUR ROUTE
 - SIGN CLUSTER NUMBER
 - TYPE III BARRICADE
 - WORK ZONE
 - ONE-WAY STREET (FLOW OF TRAFFIC)

①	E ADELAIDE	SPECIAL SIGN #1
②	W ADELAIDE	SPECIAL SIGN #2
③	E VERNOR HWY	SPECIAL SIGN #3
④	DETOUR AHEAD	W20-2
⑤	ROAD CLOSED AHEAD	W20-3
⑥	DETOUR	M4-9a
⑦	DETOUR	M4-9(L)

⑧	DETOUR	M4-9(R)
⑨	ADELAIDE ST CLOSED ORLEANS ST TO GRATIOT	SPECIAL SIGN #4
⑩	ROAD CLOSED	R11-2
3-TYPE III BARRICADES		
⑪	END DETOUR	M4-8a
⑫	SIDEWALK CLOSED AHEAD CROSS HERE	R9-11(L)
1-TYPE III BARRICADE		
⑬	SIDEWALK CLOSED AHEAD CROSS HERE	R9-11(R)
1-TYPE III BARRICADE		
⑭	DETOUR	M4-9b(L)
⑮	DETOUR	M4-9b(R)
WORK ZONE BEGINS		
END ROAD WORK		
R5-18c		
G20-2		

ADELAIDE STREET DETOUR SIGNING QUANTITIES

SIGN		SIZE (in x in)		AREA	TOTAL	TOTAL
DESCRIPTION	CODE	TYPE	IN	IN	SQ FT	QTY
E ADELAIDE ST	SPECIAL SIGN #1	B	42	12	3.5	12
W ADELAIDE ST	SPECIAL SIGN #2	B	42	12	3.5	20
E VERNOR HWY	SPECIAL SIGN #3	B	54	12	4.5	3
DETOUR AHEAD	W20-2	B	48	48	16.0	8
ROAD CLOSED AHEAD	W20-3	B	48	48	16.0	7
DETOUR (STRAIGHT)	M4-9a	B	30	24	5.0	7
DETOUR (LEFT)	M4-9(L)	B	30	24	5.0	8
DETOUR (RIGHT)	M4-9(R)	B	30	24	5.0	8
ADELAIDE ST CLOSED ORLEANS ST TO ST AUBIN	SPECIAL SIGN #4	B	48	42	14.0	7
ROAD CLOSED	R11-2	B	48	30	10.0	2
END DETOUR	M4-8a	B	30	24	5.0	3
BEGIN WORK ZONE	R5-18c	B	48	48	16.0	2
END ROAD WORK	G20-2	B	36	16	4.0	2
SIDEWALK CLOSED AHEAD CROSS HERE (RIGHT)	R9-11(R)	B	24	12	2.0	2
SIDEWALK CLOSED AHEAD CROSS HERE (RIGHT)	R9-11(R)	B	24	12	2.0	2
PEDESTRIAN DETOUR (LEFT)	M4-9b(L)	B	30	24	5.0	4
PEDESTRIAN DETOUR (RIGHT)	M4-9b(R)	B	30	24	5.0	4
SIGN, TYPE B, TEMP. PRISMATIC, FURN					59	534
SIGN, TYPE B, TEMP. PRISMATIC, OPER						480
SIGN, TYPE B, TEMP. PRISMATIC, SPECIAL, FURN					42	247
SIGN, TYPE B, TEMP. PRISMATIC, SPECIAL, OPER						224

	QTY
BARRICADE, TYPE III, HIGH INTENSITY, FURN	EA 10
BARRICADE, TYPE III, HIGH INTENSITY, OPER	EA 10
MINOR TRAF DEVICES (SN 12446)	LS 1

MAINTAINING TRAFFIC NOTES

- ALL TEMPORARY CONSTRUCTION TRAFFIC APPURTENANCES, SUCH AS BARRICADES NECESSARY FOR CONSTRUCTION SHALL CONFORM TO THE 2011 MICHIGAN MANUAL OF UNIFORM TRAFFIC CONTROL DEVICES.
- ALL CONSTRUCTION APPURTENANCES SHALL BE IN PLACE PRIOR TO THE START OF CONSTRUCTION ACTIVITIES. EXISTING SIGNS IN CONFLICT WITH THE TEMPORARY CONSTRUCTION TRAFFIC SIGNS SHALL BE COVERED OR TEMPORARILY RESET OR REMOVED AND STOCKPILED DURING CONSTRUCTION.
- THE CONTRACTOR SHALL NOTIFY THE CITY OF DETROIT POLICE AND FIRE DEPARTMENTS IN WRITING A MINIMUM OF TEN WORKING DAYS PRIOR TO THE START OF CONSTRUCTION ON ANY ROAD CLOSURES.
- LOCAL STREETS ADJACENT TO THE CONSTRUCTION AREA SHALL NOT BE USED BY THE CONTRACTOR FOR EQUIPMENT AND MATERIAL STORAGE.
- THE CONTRACTOR SHALL SUBMIT A PLAN TO THE ENGINEER FOR APPROVAL FOR TRUCK OR HAUL ROUTES TO BE USED DURING CONSTRUCTION. FOR APPROVAL.
- THE CONTRACTOR SHALL NOTIFY ADJACENT BUSINESSES IN WRITING A MINIMUM OF TEN WORKING DAYS PRIOR TO PAVEMENT REMOVAL OR ANY PLANNED CONSTRUCTION THAT MAY LIMIT OR TEMPORARILY ELIMINATE ACCESS TO THEIR PROPERTY.
- ALL CONSTRUCTION ACTIVITIES SHALL TAKE PLACE BETWEEN THE HOURS OF 7:00 A.M. AND 7:00 P.M., MONDAY THROUGH SATURDAY. NO CONSTRUCTION ACTIVITIES, INCLUDING PAVEMENT SAW CUTTING WILL BE ALLOWED ON SUNDAYS, AND MONDAY THROUGH SATURDAY BETWEEN THE HOURS OF 7:00 P.M. AND 7:00 A.M. THE CONTRACTOR MAY REQUEST AN EXTENSION OF WORK HOURS. ANY EXTENSION OF WORK HOURS IS AT THE DISCRETION OF THE CITY OF DETROIT, CITY ENGINEERS OFFICE.
- PLACE R5-18c AND G20-2 AT ORLEANS AND ADELAIDE AT GRATIOT AS DIRECTED BY THE ENGINEER

NOT VALID FOR CONSTRUCTION UNLESS SIGNED AND DATED:

WADETRIM

3000 Woodward Ave. Suite 2500
Detroit, MI 48226
313.961.3650
FAX: 313.961.6885
www.wadetrtrim.com

Building relationships on a foundation of excellence.

REV#

10/28/13

FOUNDATION

REVISION

BY

ISSUED FOR:

DATE:

BY:

JOB NO.

DTE 2025-09T

SHEET

2

(409)

© Wade Trim Group, Inc.

ADELAIDE STREET BRIDGE