




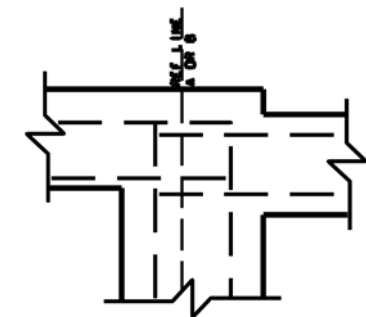

FOOTING PLAN @ CORNER

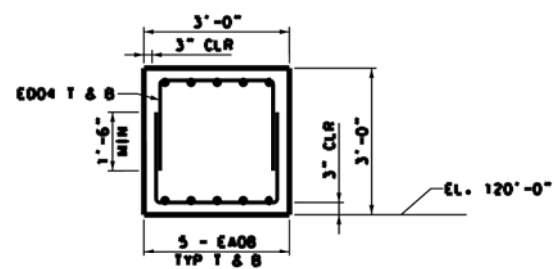

SECTION H-H

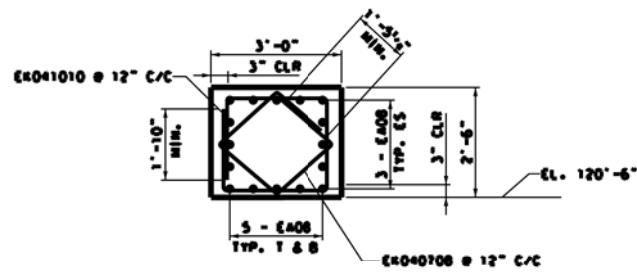

SECTION J-J


FOOTING CONC QUANTITIES		
SUBSTRUCTURE CONC		
LOCATION	QUANTITY	UNIT
ABUT A	75	CYD
PIER 1	37	CYD
ABUT B	107	CYD

NOTES:

CONSTRUCTION JOINTS IN FOOTINGS ARE OPTIONAL.

THE MATERIAL PROPERTIES OF CONCRETE, GRADE S2, SUBFOOTING SHALL BE THOSE OF CONCRETE GRADE S2.

CONCRETE QUANTITIES FOR ABUT A AND ABUT B INCLUDE CONCRETE QUANTITIES FOR TENSION AND COMPRESSION STRUTS.

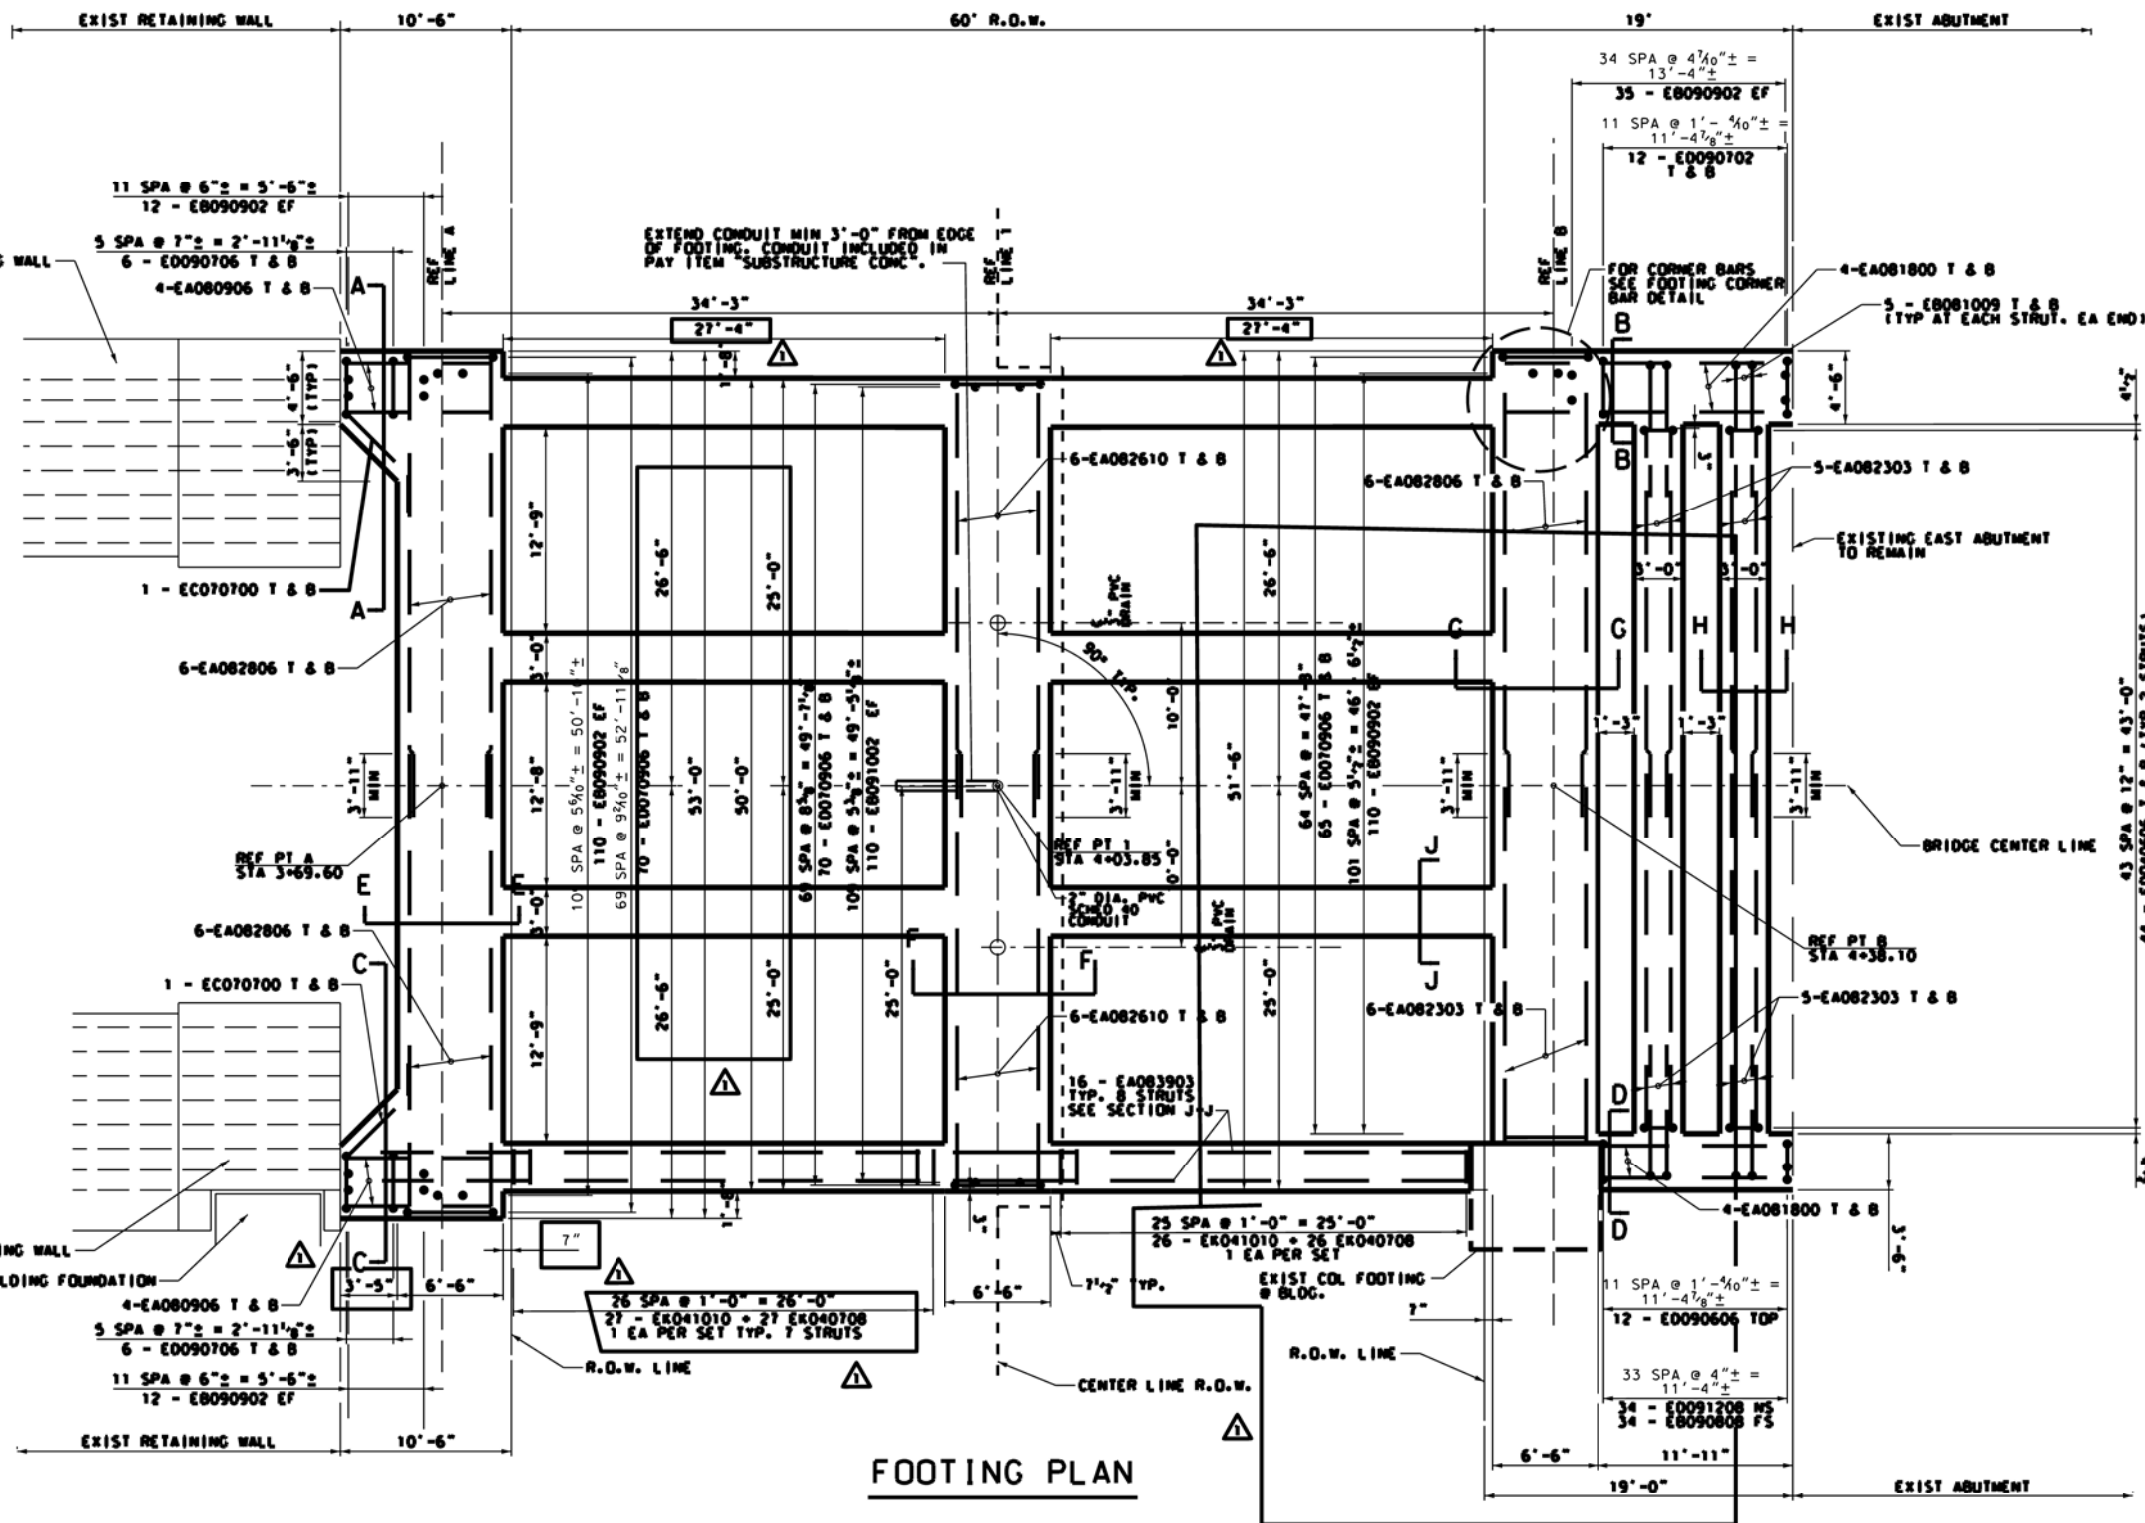

FOOTING PLAN

CITY OF DETROIT
DEPARTMENT OF PUBLIC WORKS
CITY ENGINEERING DIVISION
ADELAIDE ST. OVER DEQUINDE CUT S.N. 12446
FOOTING PLAN

ISSUED FOR: DATE: BY:

JTE 2025-09T

SHEET

20

(427)

© Wade Trim Group, Inc.

ADLAIDE STREET BRIDGE

NOT VALID FOR CONSTRUCTION UNLESS SIGNED AND DATED:

WADETRIM

300 Corporate Center, Suite 2000
Detroit, MI 48226
313.961.3850
FAX: 313.961.0898
www.wadetrtrim.com

Building relationships on a foundation of excellence

REV#1 10/28/13 FOUNDATION REVISION

REVISION

DATE

DESCRIPTION

BY