





PROJECT MANAGER: FIELD BOOK INFORMATION: PLOTTED: DATE: BY: USER: SHEETS

NOTES

FOR DETAILS OF TEXTURING CONCRETE @ BRIDGE RAILINGS, SEE SHEET 25.

A RUBBED SURFACE FINISH ON THE VERTICAL OUTSIDE SURFACES OF THE PRECAST WALLS IS REQUIRED FOR THIS STRUCTURE.

SEE SPECIAL PROVISIONS FOR CONCRETE SURFACE COATING.

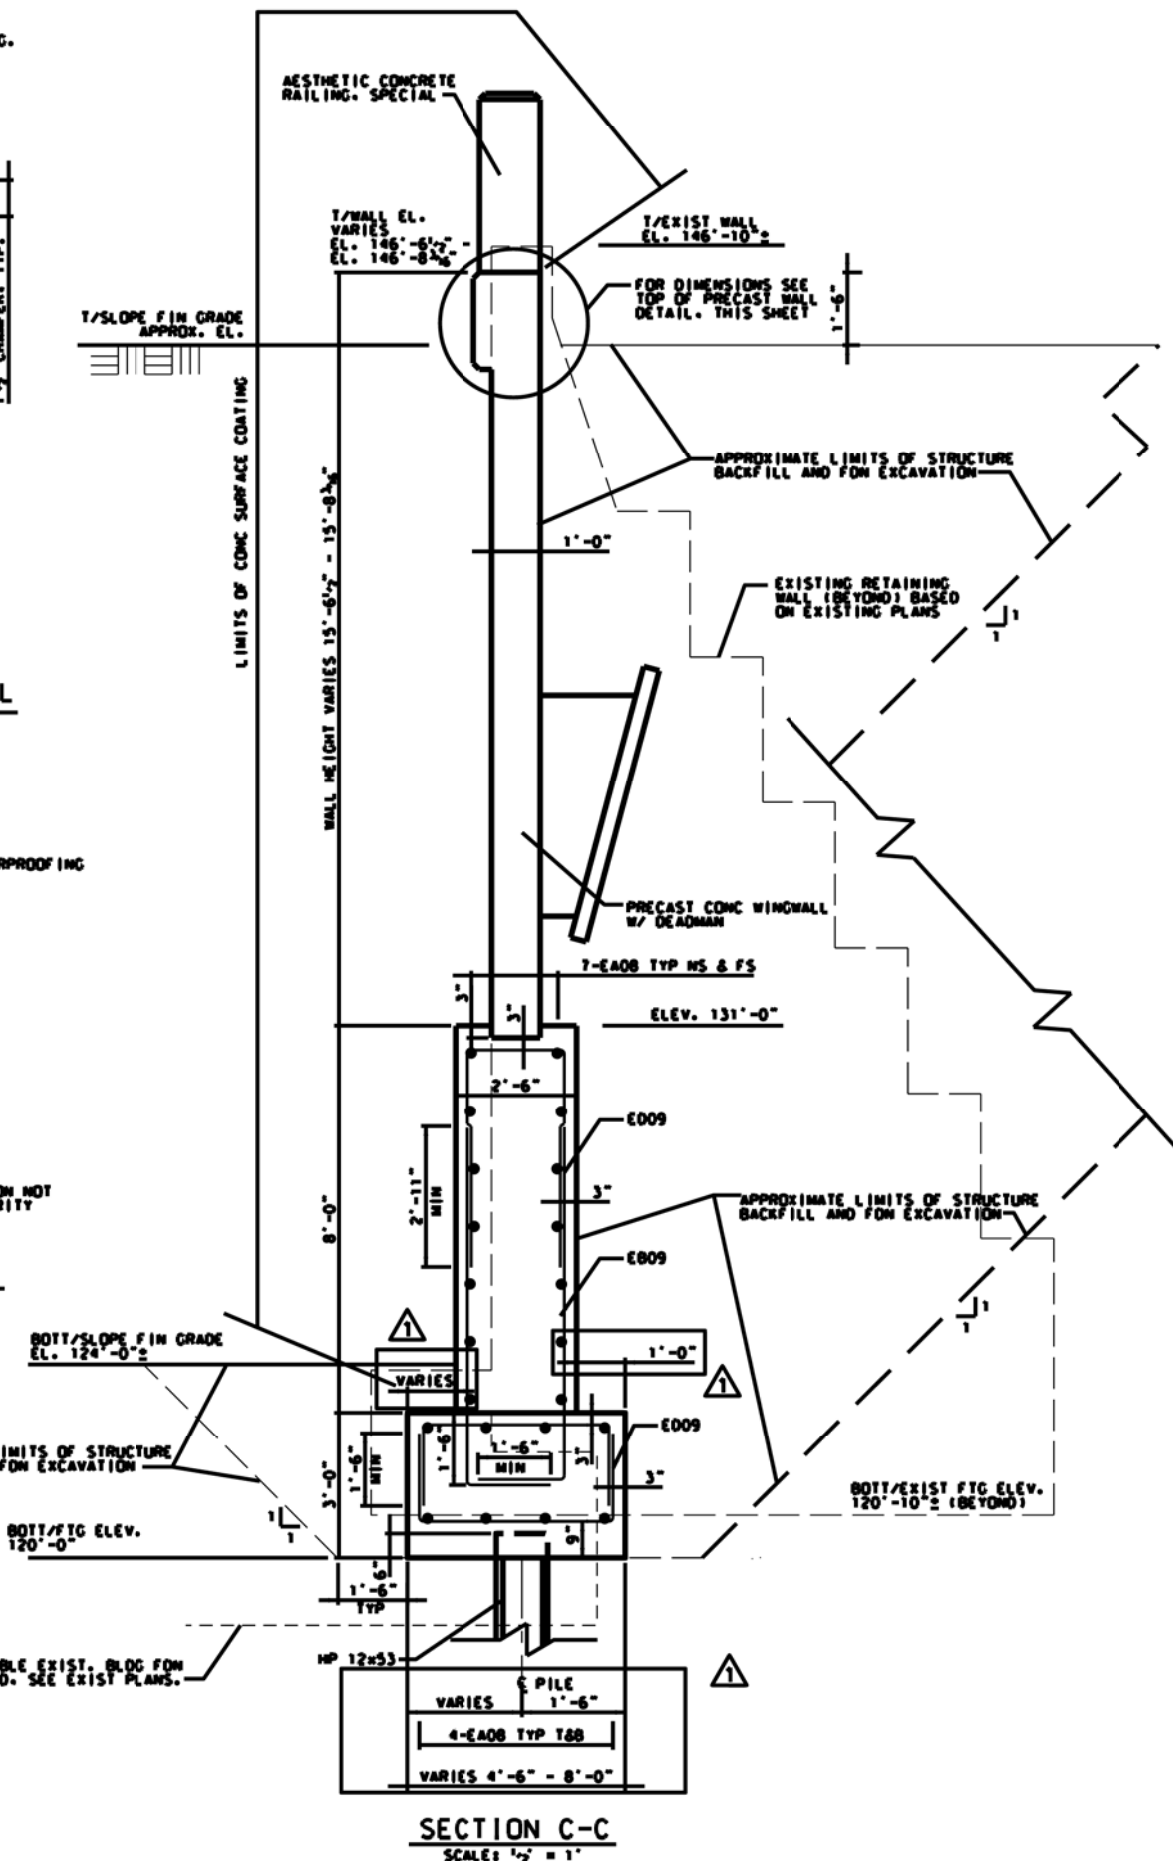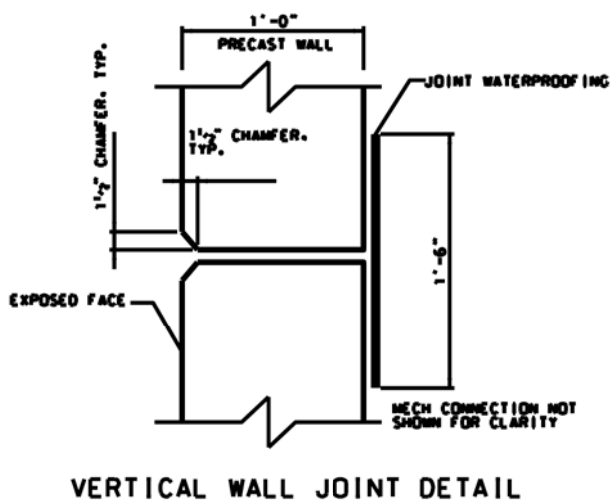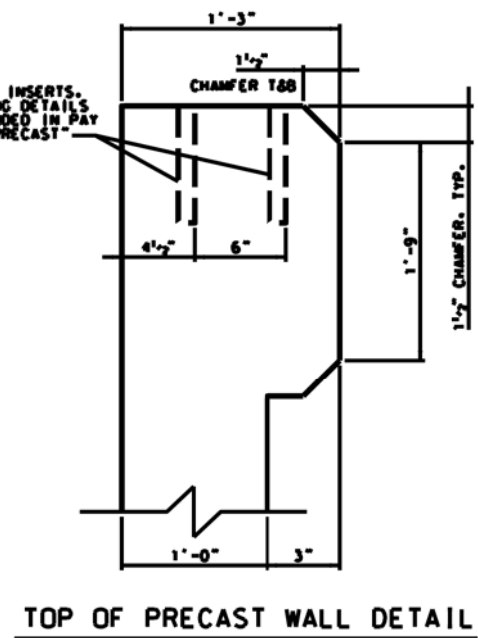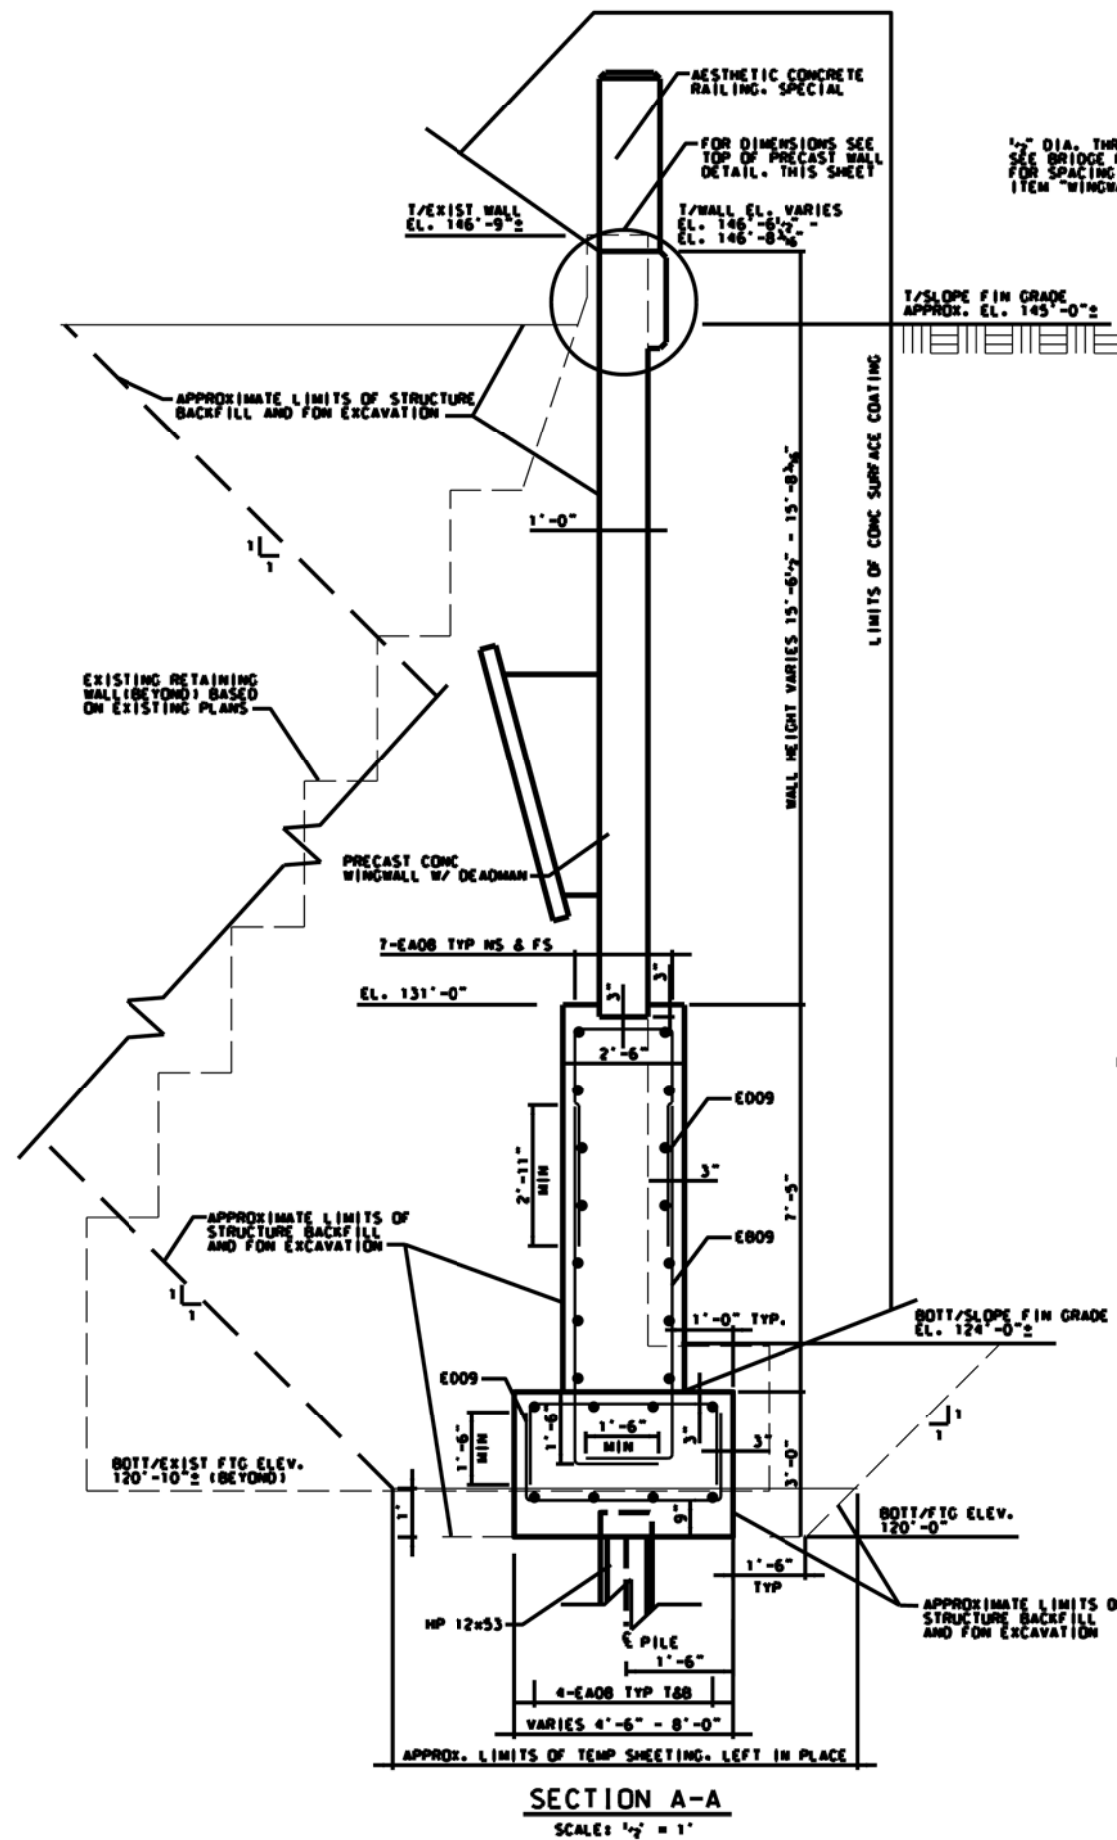

REV#	10/28/13	FOUNDATION	REVISION	DATE	DESCRIPTION	BY
1						
2						
CITY OF DETROIT
DEPARTMENT OF PUBLIC WORKS
CITY ENGINEERING DIVISION
ADELAIDE ST. OVER DEQUINDE CUT S.N. 12446
WINGWALL DETAILS

ISSUED FOR: DATE: BY:
JOB NO. DTE 2025-09T
SHEET 23 (430)
© Wade Trim Group, Inc.