


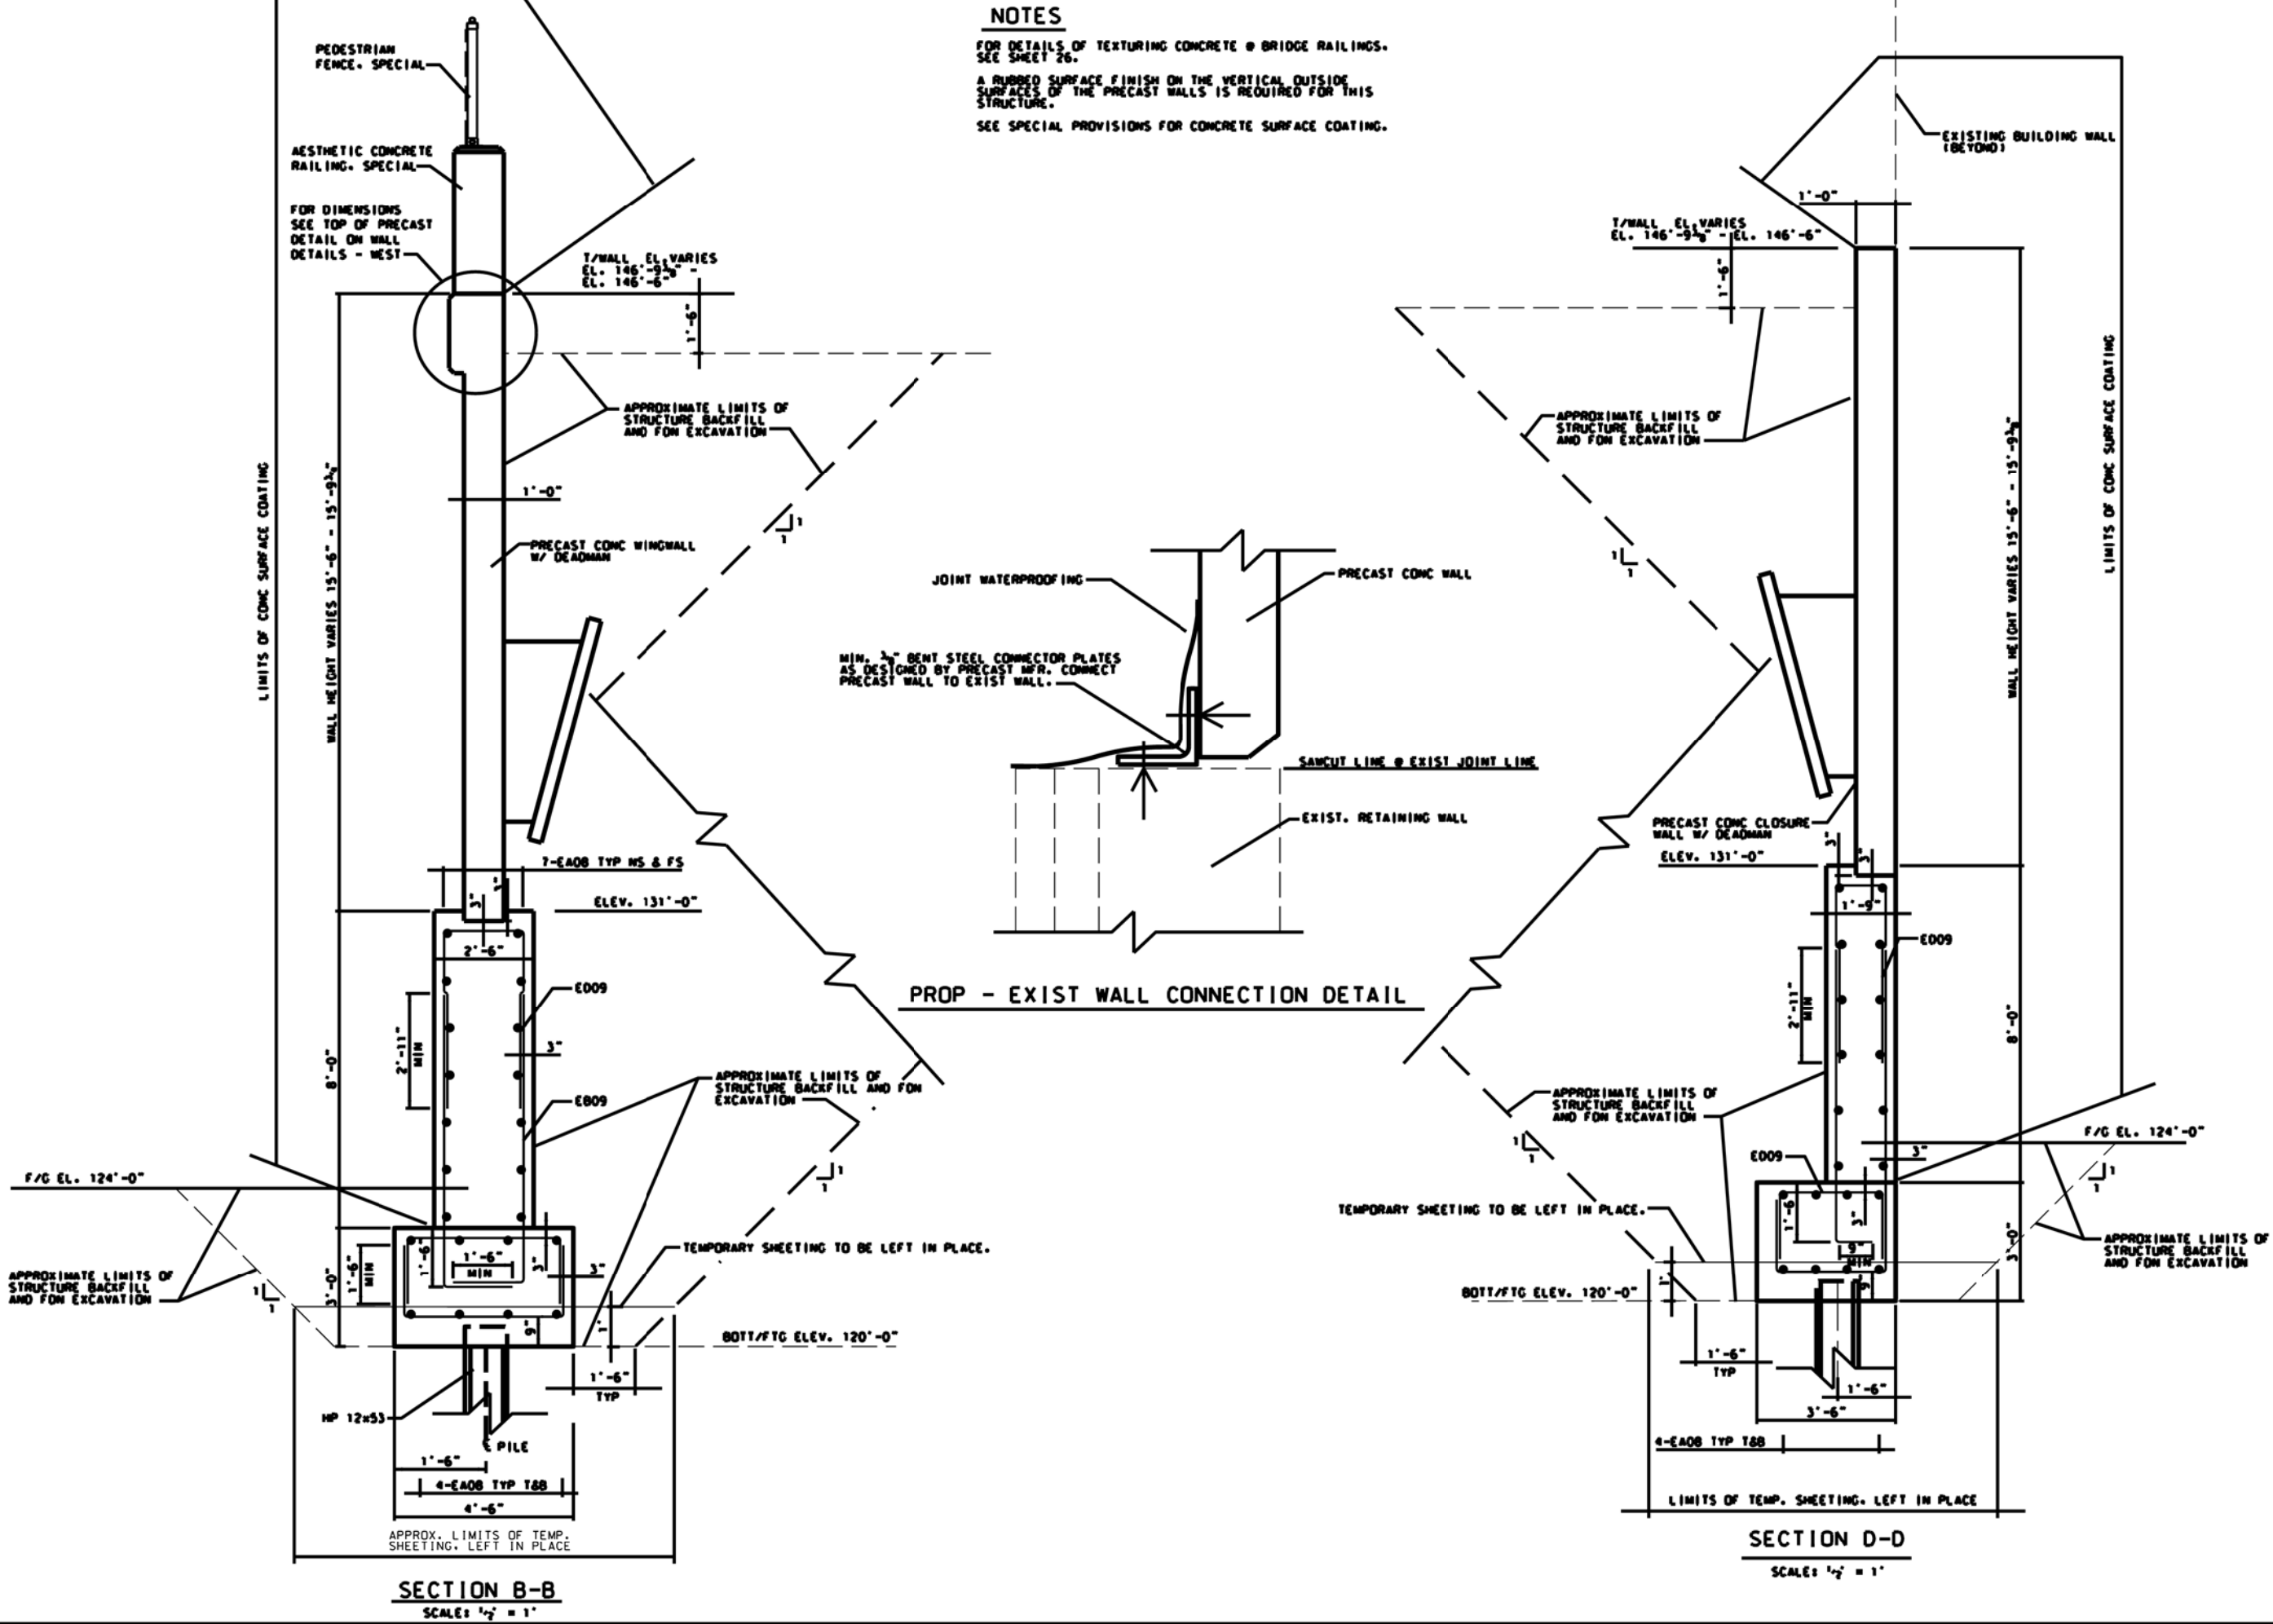

REV.	DATE	DESCRIPTION
REV-1	10/28/13	FOUNDATION REVISION

ISSUED FOR:	DATE:	BY:

JOB NO.	DATE	BY:
DTE 2025-09T		

SHEET	24	(431)

CITY OF DETROIT
DEPARTMENT OF PUBLIC WORKS
CITY ENGINEERING DIVISION
ADELAIDE ST. OVER DEQUINDRE CUT S.N. 12448
WINGWALL DETAILS

WADETRIM
500 Griswold, Suite 2500
Detroit, MI 48226
313.961.3626
313.961.3650
www.wadetrिम.com

NOT VALID FOR CONSTRUCTION UNLESS SIGNED AND DATED.

Building relationships on a foundation of excellence.

ADELAIDE STREET BRIDGE