


BENCHMARKS
BM*8: ARROW ON HYDRANT, NORTH WEST CORNER OF ORLEANS AND ADELAIDE
EL. 144.20
BM*9: ARROW ON HYDRANT SOUTH SIDE OF ADELAIDE, FIRST HYDRANT EAST OF BRIDGE
EL. 145.22
BM*10: NORTH BOLT AT STRAIN POLE AT SOUTH WEST CORNER OF DELAIDE AND GRATIOT
EL. 146.83

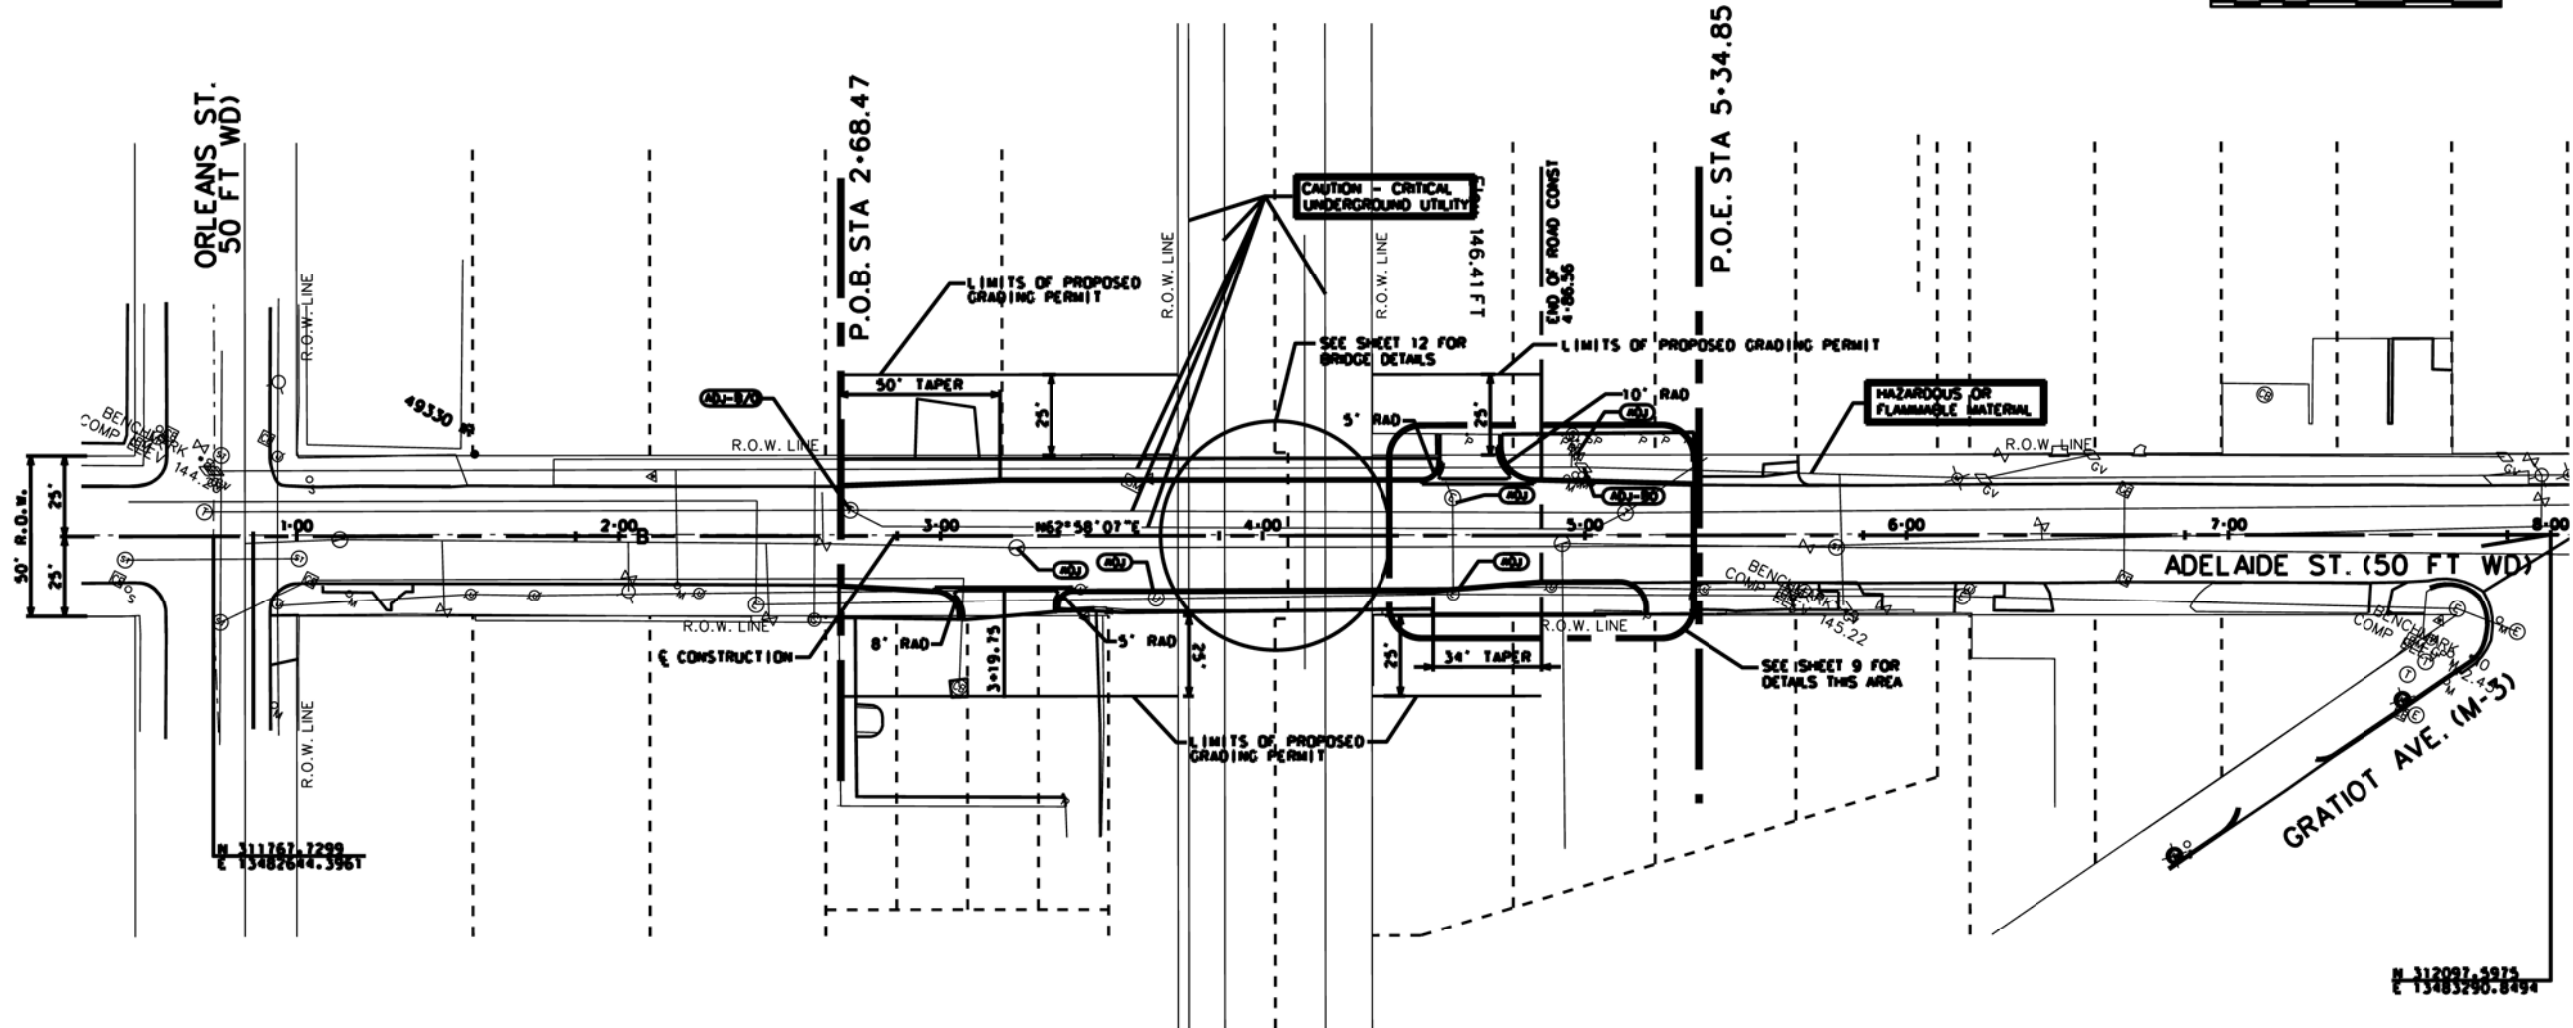

NOTE:
ADJUSTMENT OF WATER SERVICE LEAD TO BE
PAID FOR AS "WATER SHUTOFF, ADJ. CASE 2".

DRIVEWAY QUANTITIES THIS SHEET			
STATION	PROPOSED DRIVE TOP WIDTH (FT)	DRIVEWAY, NONREINF CONC. 6 INCH (SYD)	PROPOSED DRIVE WIDTH AT CURB (FT)
3+19.75 RT	29.50	30	43.25
4+49.59 LT	18.50	30	35.00
TOTAL		60	

CONSTRUCTION QUANTITIES THIS SHEET

- 248 CYD EMBANKMENT, CIP
- 52 CYD SUBBASE, CIP
- 870 SYD AGGREGATE BASE, 4 INCH
- 853 SYD CONC PAVT WITH INTEGRAL CURB, NONREINF. 9 INCH
- 3880 SFT SIDEWALK, CONC. 4 INCH
- 620 FT JOINT CONTRACTION, CP
- 79 FT DRIVEWAY OPENING, CONC. DET M
- 1 EA GATE BOX, ADJ. CASE 1
- 3 EA HW. ADJ
- 2 STA MACHINE GRADING
- 90 FT CURB, CONC. DET E2
- 7 TON HMA PATCHING
- 1 EA WATER SHUTOFF, ADJ. CASE 2



Know what's below.
Call before you dig.

NOT VALID FOR CONSTRUCTION
UNLESS SIGNED AND DATED

WADETRIM

300 Griswold, Suite 2500
Detroit, MI 48226
FAX: 313.961.0898
www.wadetrin.com

CITY OF DETROIT
DEPARTMENT OF PUBLIC WORKS
CITY ENGINEERING DIVISION
ADELAIDE ST. OVER DEQUINDRE CUT S.N. 12446
ROAD CONSTRUCTION SHEET

ISSUED FOR: DATE: BY:

JOB NO.
DTE 2025-09T

SHEET
6
(413)

DESCRIPTION
DATE
REV*
BY

© Wade Trim Corp., Inc. ADELAIDE STREET BRIDGE