


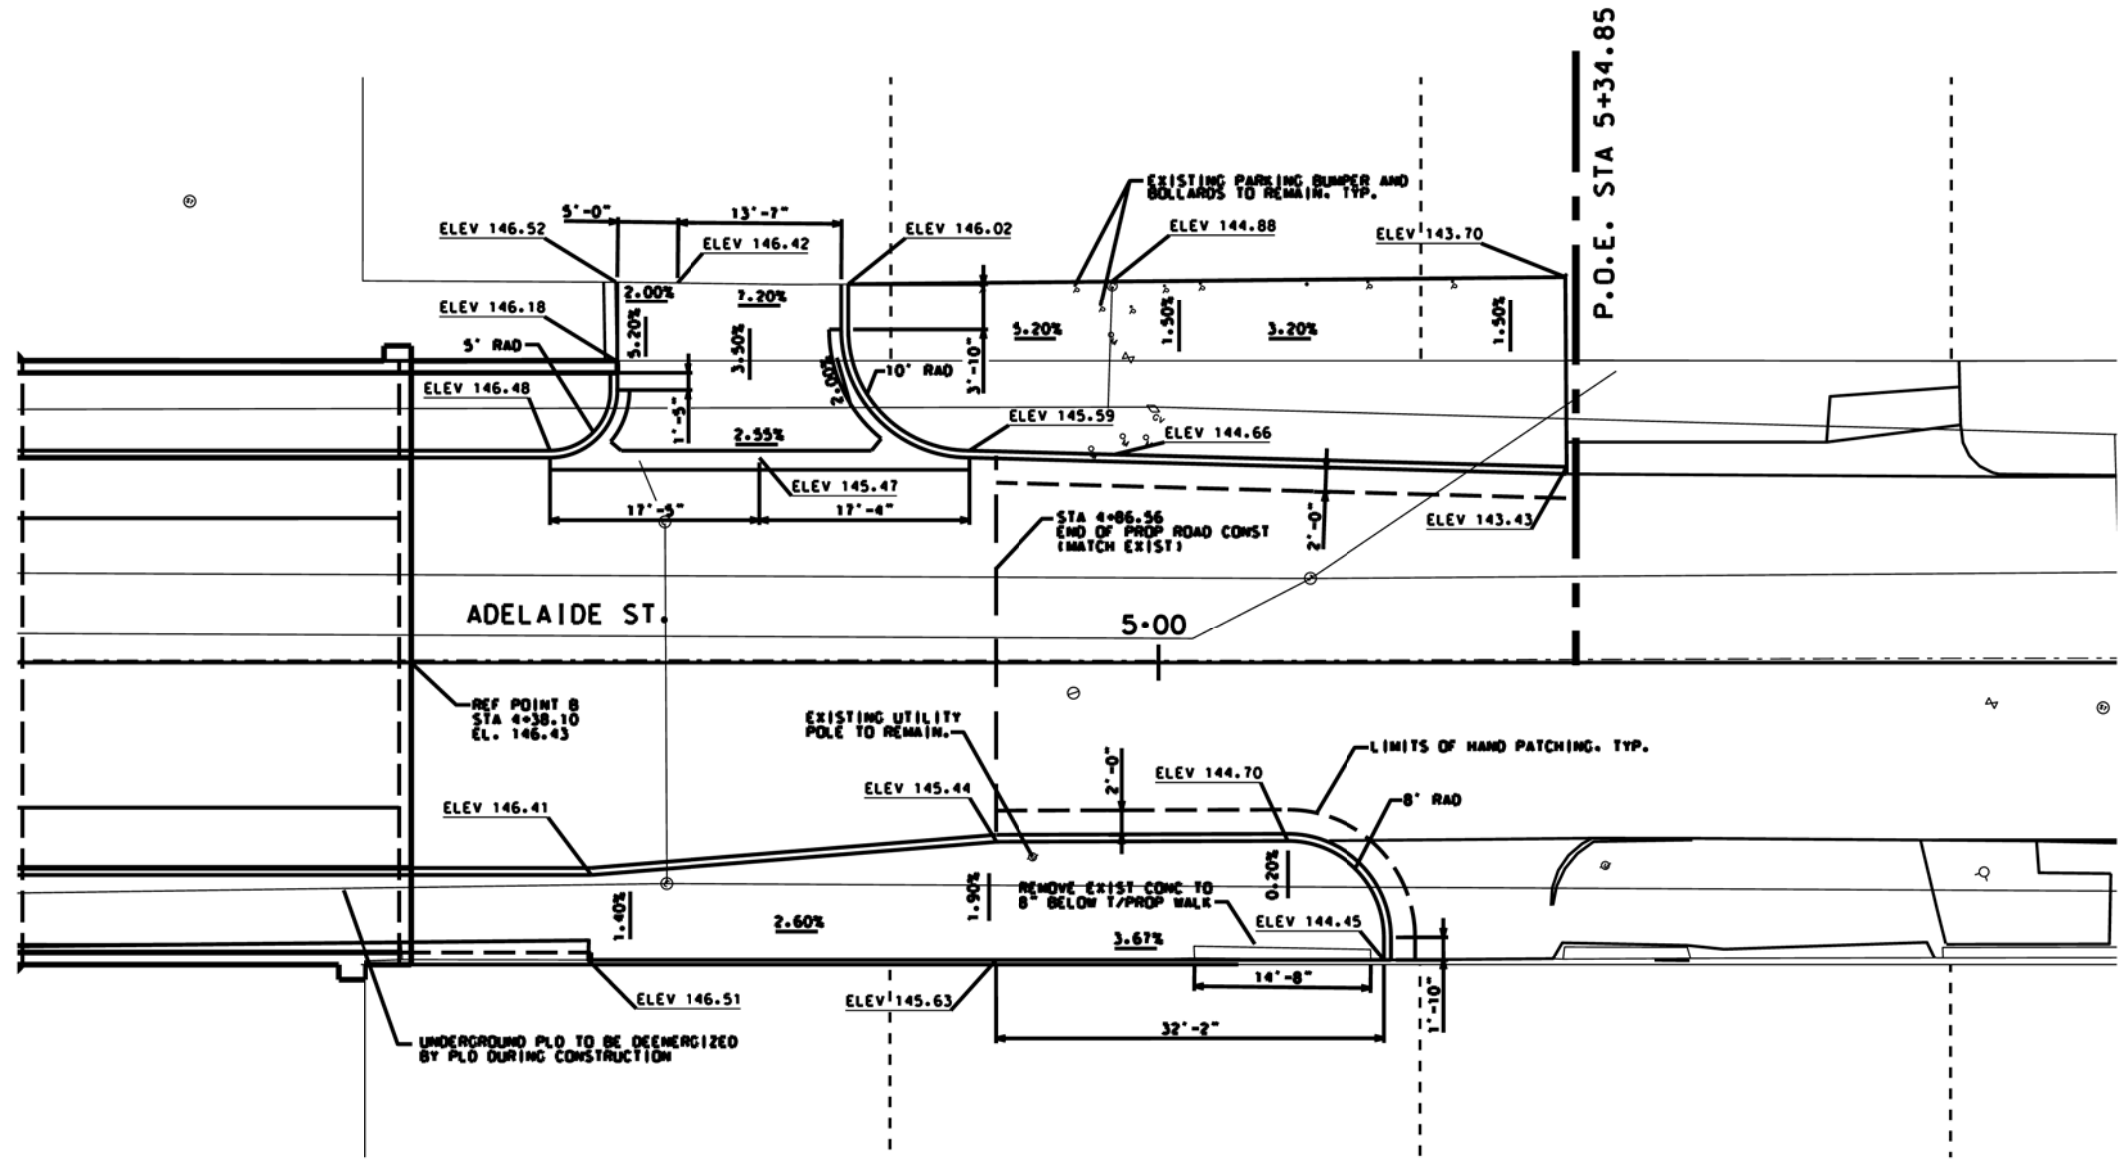

PARTIAL PLAN

NOTE:
FOR QUANTITIES THIS AREA. SEE SHEET 6



NOT VALID FOR CONSTRUCTION UNLESS SIGNED AND DATED:		WADETRIM 500 Griswold, Suite 2500 Detroit, MI 48226 Tel: 313.861.0998 Fax: 313.861.0998 www.wadefirm.com	
CITY OF DETROIT DEPARTMENT OF PUBLIC WORKS CITY ENGINEERING DIVISION ADELAIDE ST. OVER DEQUINDRE CUT S.N. 12446 GRADING DETAIL SHEET		REV.	DATE
ISSUED FOR: DATE: BY:		DESCRIPTION	
JOB NO. DTF 2025-09T			
SHEET 9 (416)			
© Wade Trim Group, Inc.		ADELAIDE STREET BRIDGE	