



PLAN
 GRAND RIVER & WARREN INTERSECTION
 SCALE 1"=200'

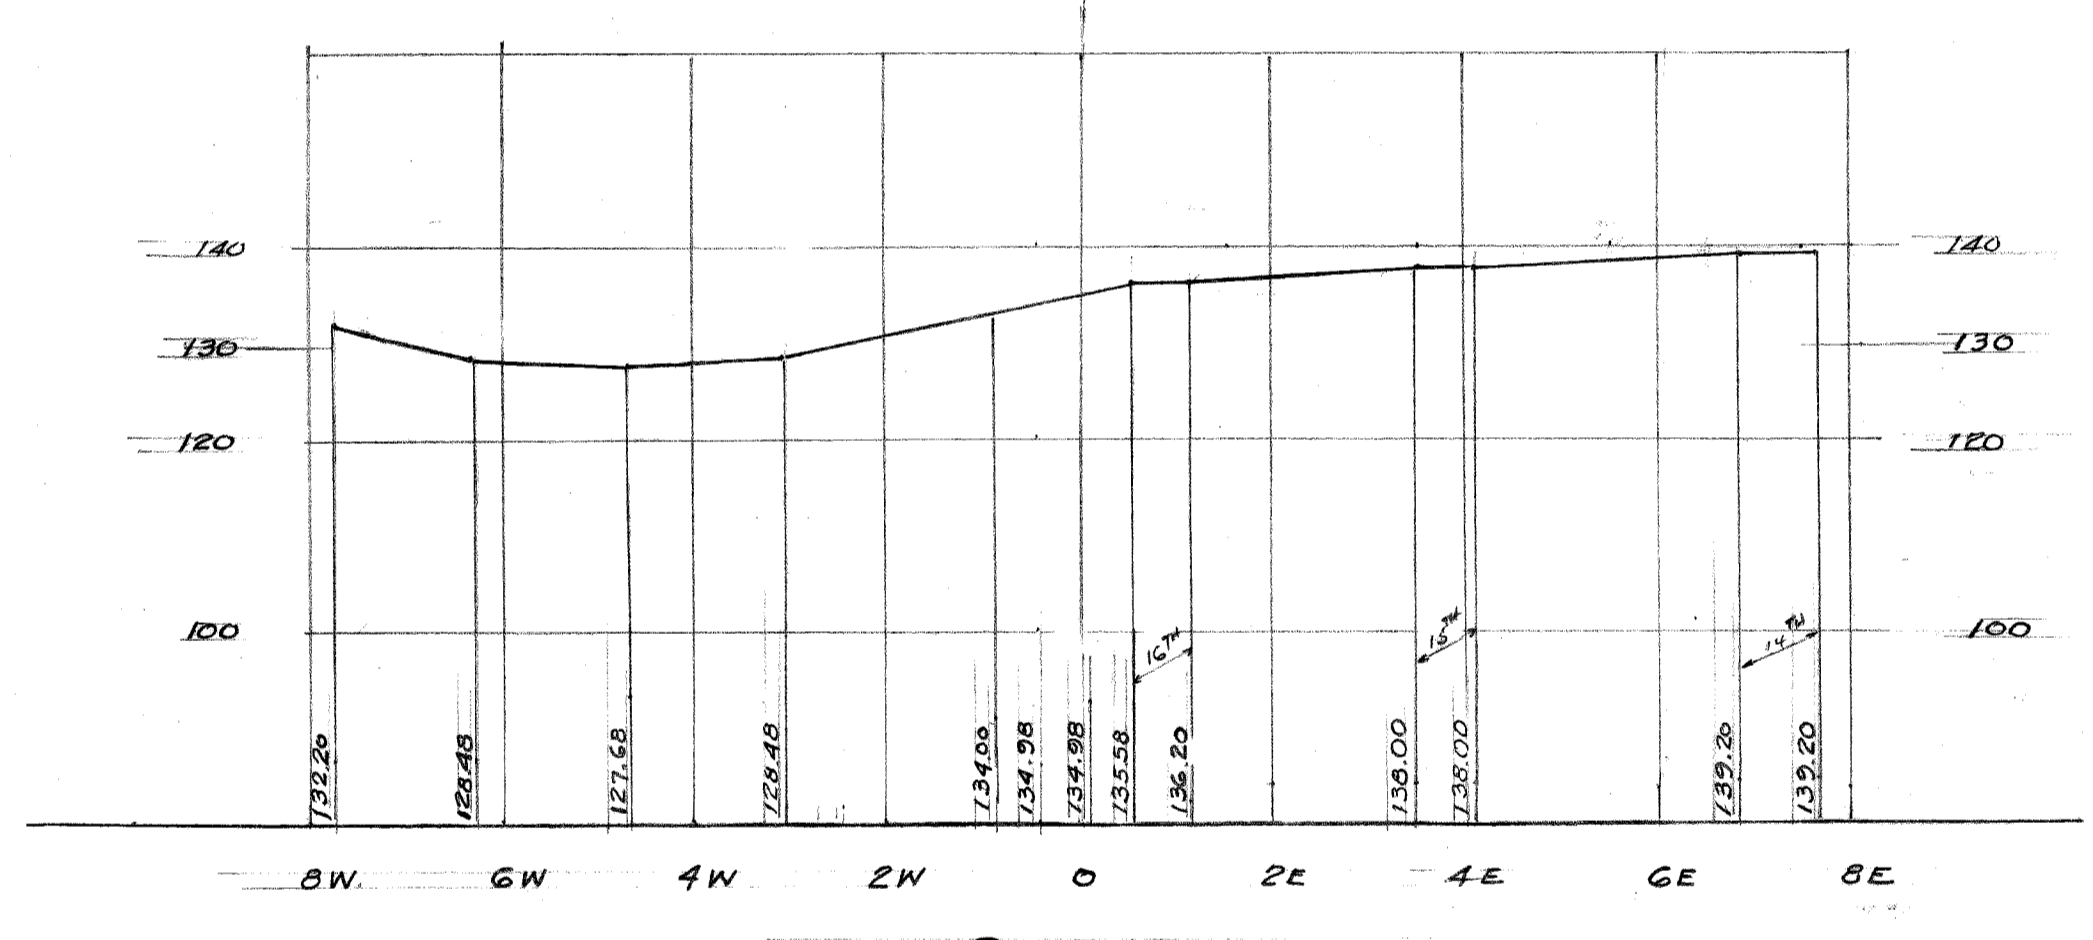

PROFILE
 VERTICAL SCALE 1"=20'
 WARREN AVE

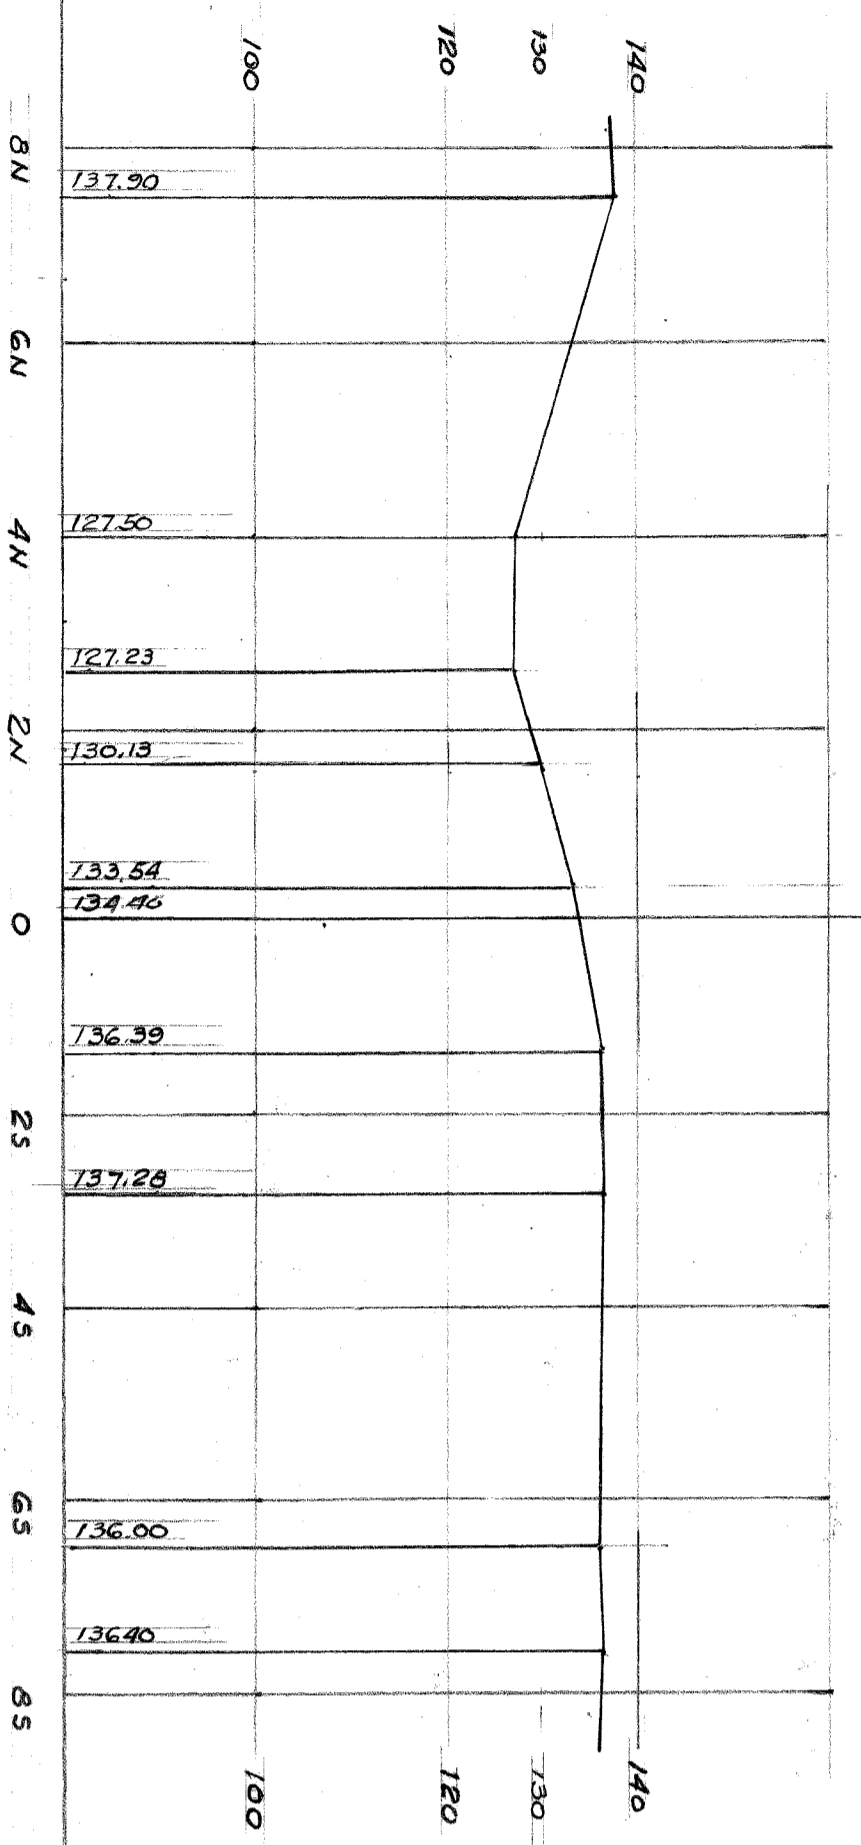

PROFILE
 VERTICAL SCALE 1"=20'
 GRAND RIVER

NO.	BY	DESCRIPTION	DATE
A			
B			
C			
D			
E			
F			
G			
H			
I			
J			

DESIGNED BY: A. DEBARDOCCI
 DRAWN BY: J. HANFORSKI
 CHECKED BY: _____
 CITY ENGINEER: _____

CITY OF DETROIT
 DEPARTMENT OF PUBLIC WORKS
 CITY ENGINEERS OFFICE

GRADE SEPARATION
 WARREN AVE & GRAND RIVER

SHEET _____ OF _____ SHEETS
 JOB NO. _____
 DRWG NO. _____
 DATE: FEB. 9, 1950