

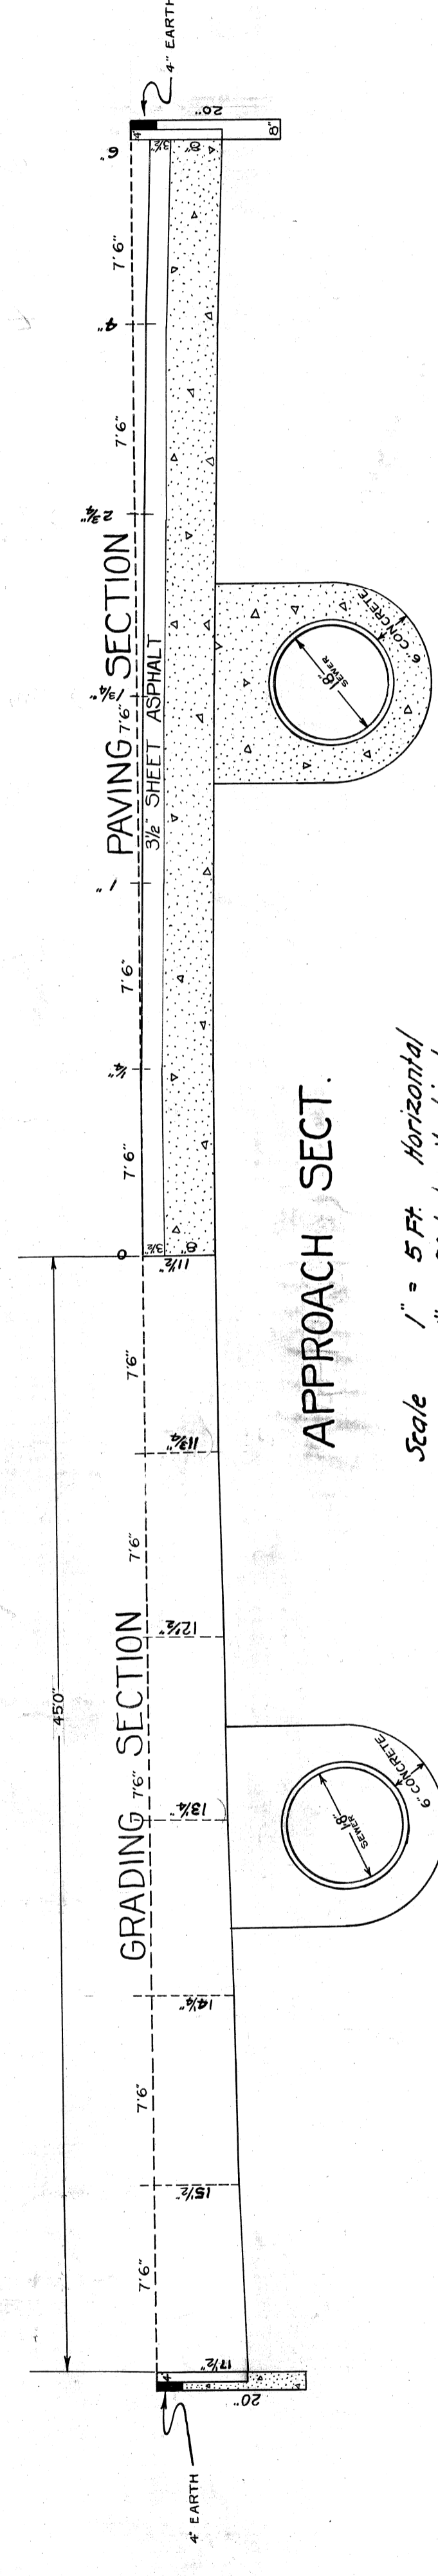



SECTIONAL ELEVATION OF CATCH BASIN
Scale 1" = 1 ft.

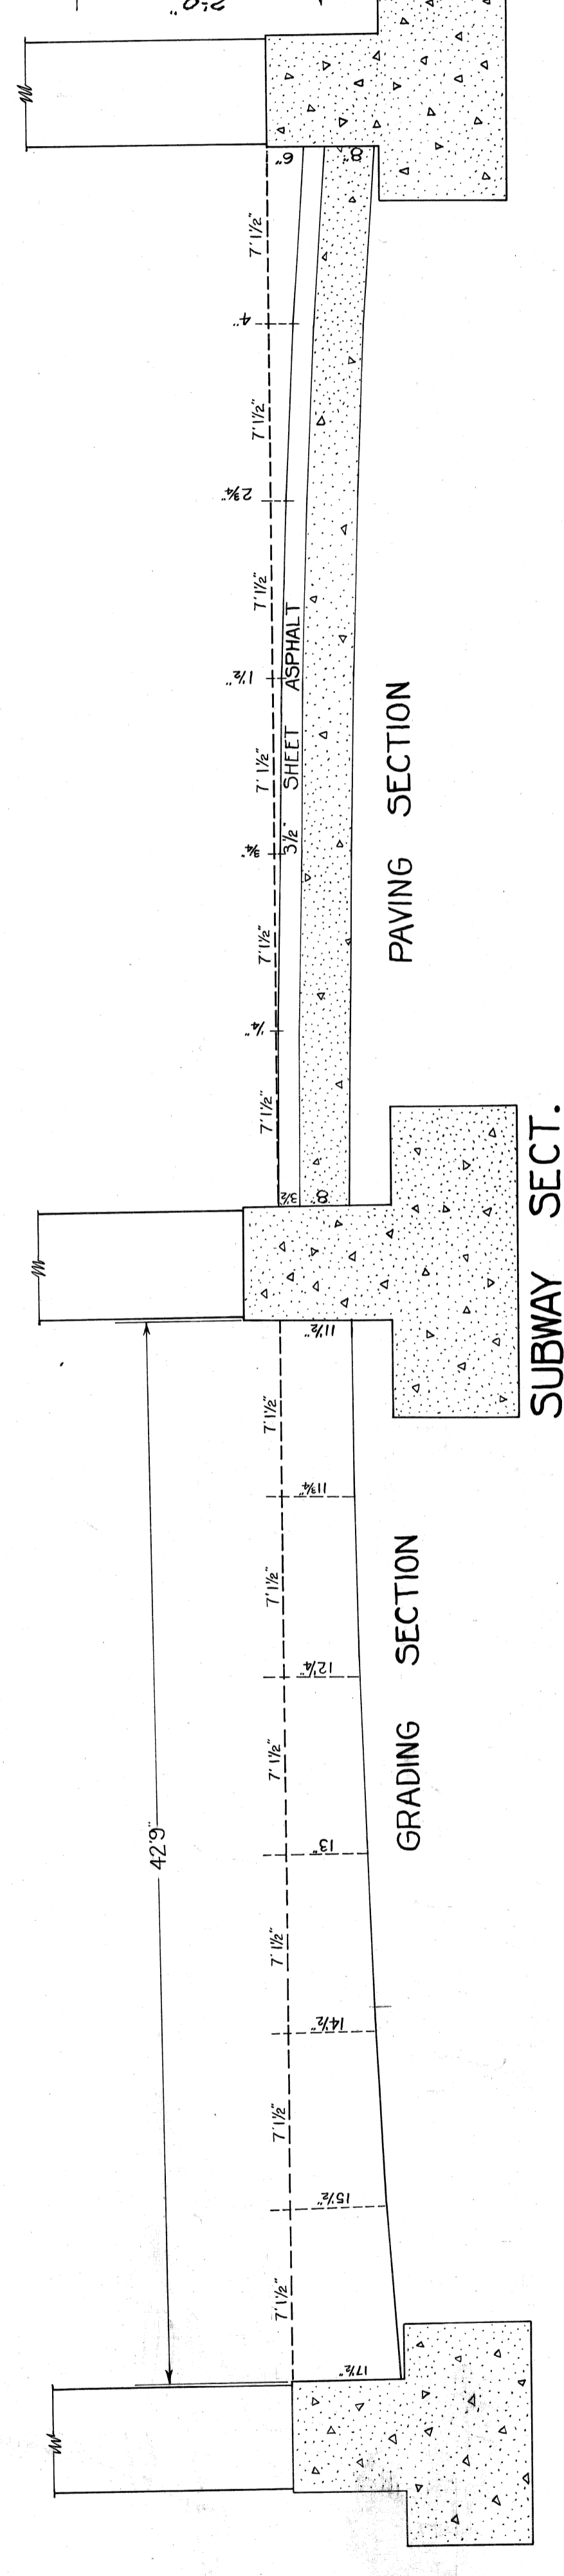

APPROACH SECT.
Scale 1" = 5 Ft. Horizontal
1" = 20 Incht. Vertical

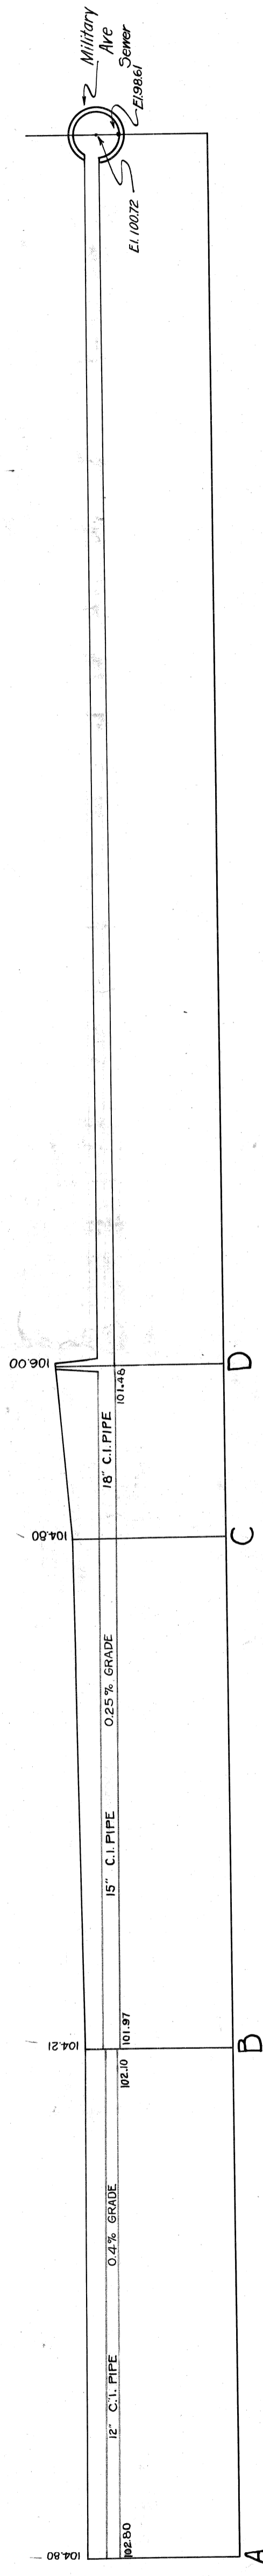

PROFILE OF SEWER.

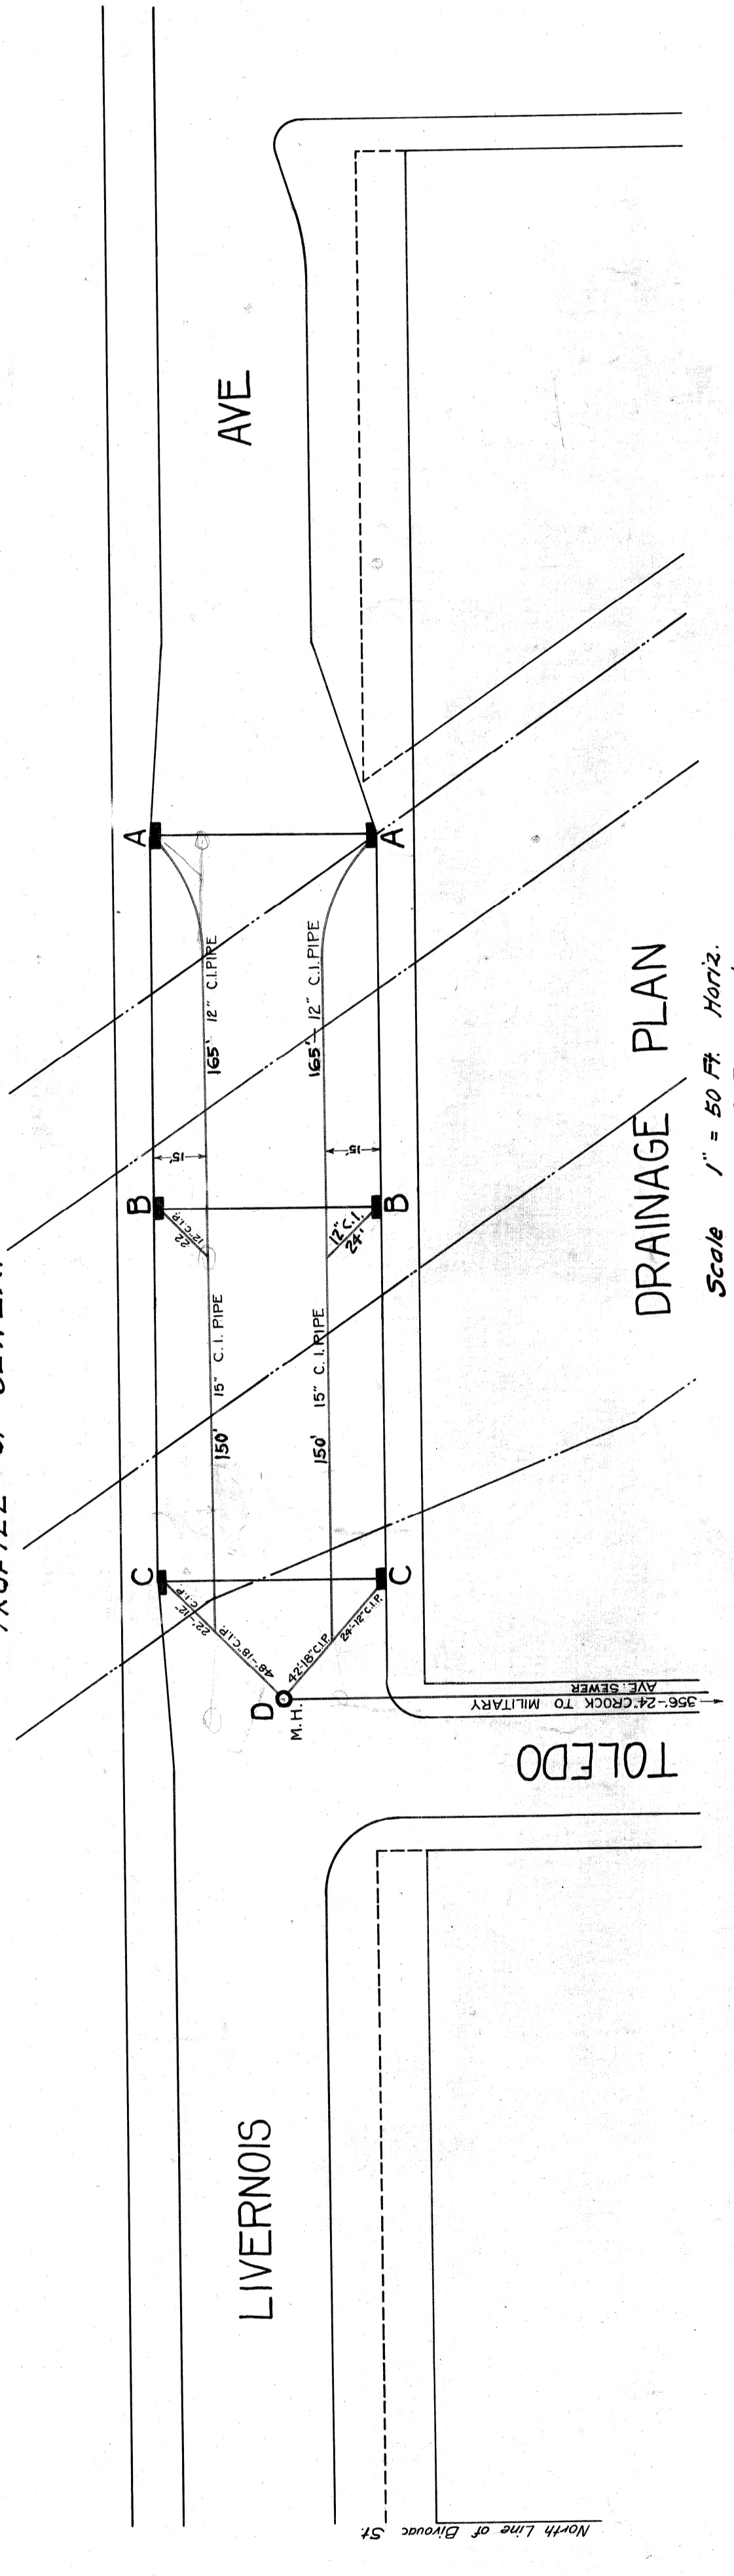

DRAINAGE PLAN
Scale 1" = 50 Ft. Horiz.
1" = 6 Ft. Vert.

CITY OF DETROIT
DEPARTMENT OF PUBLIC WORKS
OFFICE OF CITY ENGINEER
Division of Grade Separation & Bridges
LIVERNOIS AVE.
DRAINAGE PLAN - PAVING SECTS.
June 10th 27.
Scales as noted.