



PLAN  
 VERNOR HIGHWAY & GRAND RIVER INTERSECTION  
 SCALE 1"=200'

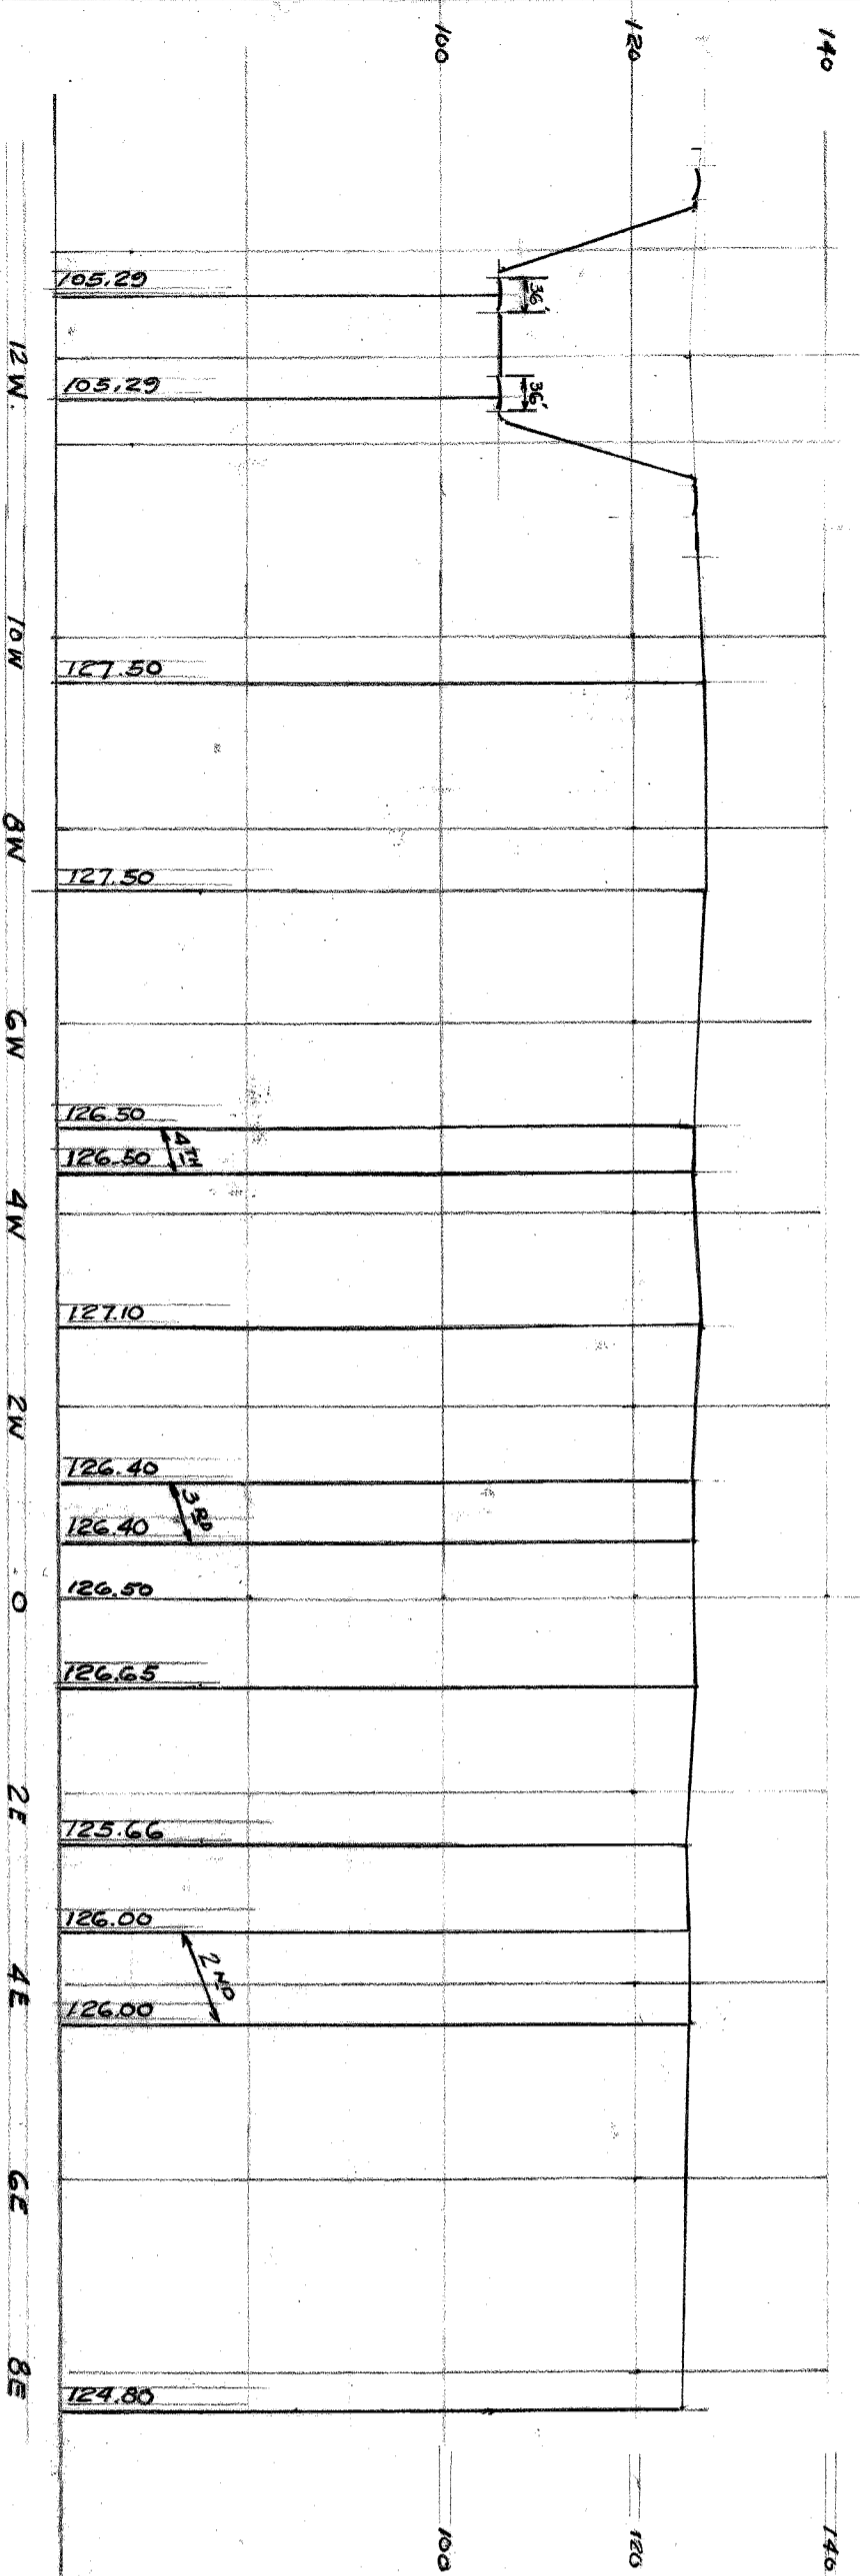

PROFILE  
 VERNOR HIGHWAY  
 VERTICAL SCALE 1"=20'

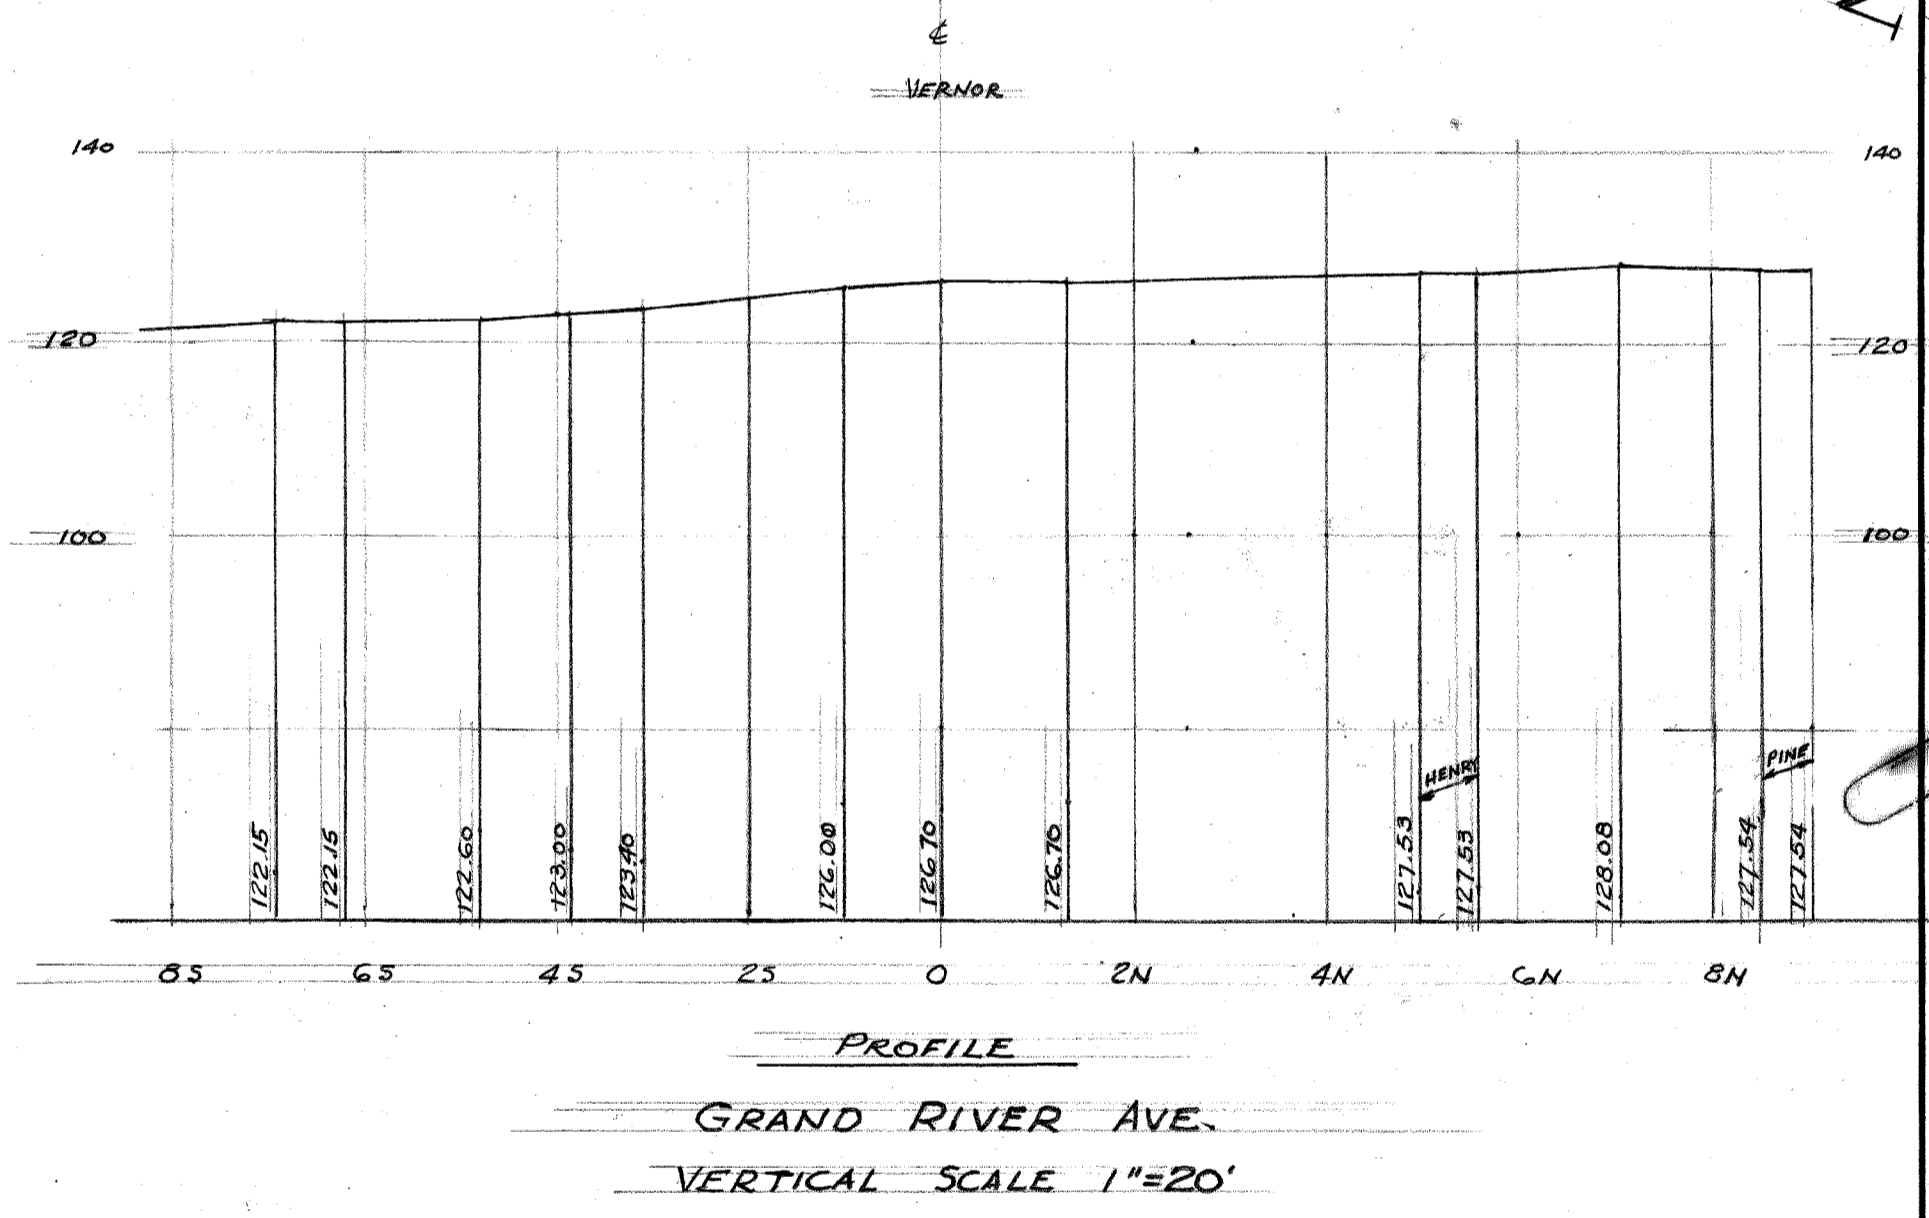

PROFILE  
 GRAND RIVER AVE.  
 VERTICAL SCALE 1"=20'

NO.	BY	DESCRIPTION	DATE
A			
B			
C			
D			
E			
F			
G			

DESIGNED BY: A. BERGARDUCCI  
 DRAWN BY: V. HAMPSHIRE  
 CHECKED BY: \_\_\_\_\_  
 CITY ENGINEER: \_\_\_\_\_

CITY OF DETROIT  
 DEPARTMENT OF PUBLIC WORKS  
 CITY ENGINEERS OFFICE

GRADE SEPARATION  
 VERNOR HIGHWAY & GRAND RIVER AVE.

SHEET \_\_\_\_\_ OF \_\_\_\_\_ SHEETS  
 JOB NO. \_\_\_\_\_  
 DRWG NO. \_\_\_\_\_  
 DATE: FEB 15, 1950