



PLAN

Approved 1915  
*J. H. M. Connor*  
 CITY ENGINEER  
*W. M. M. M.*  
 CHIEF ENGINEER, M.C.R.R.

PLAN OF  
 PROPOSED SUBWAY  
 IN  
**HOLDEN AVE**  
 UNDER  
 G. T., LAKE SHORE & MICH. CENT'L R.R'S.

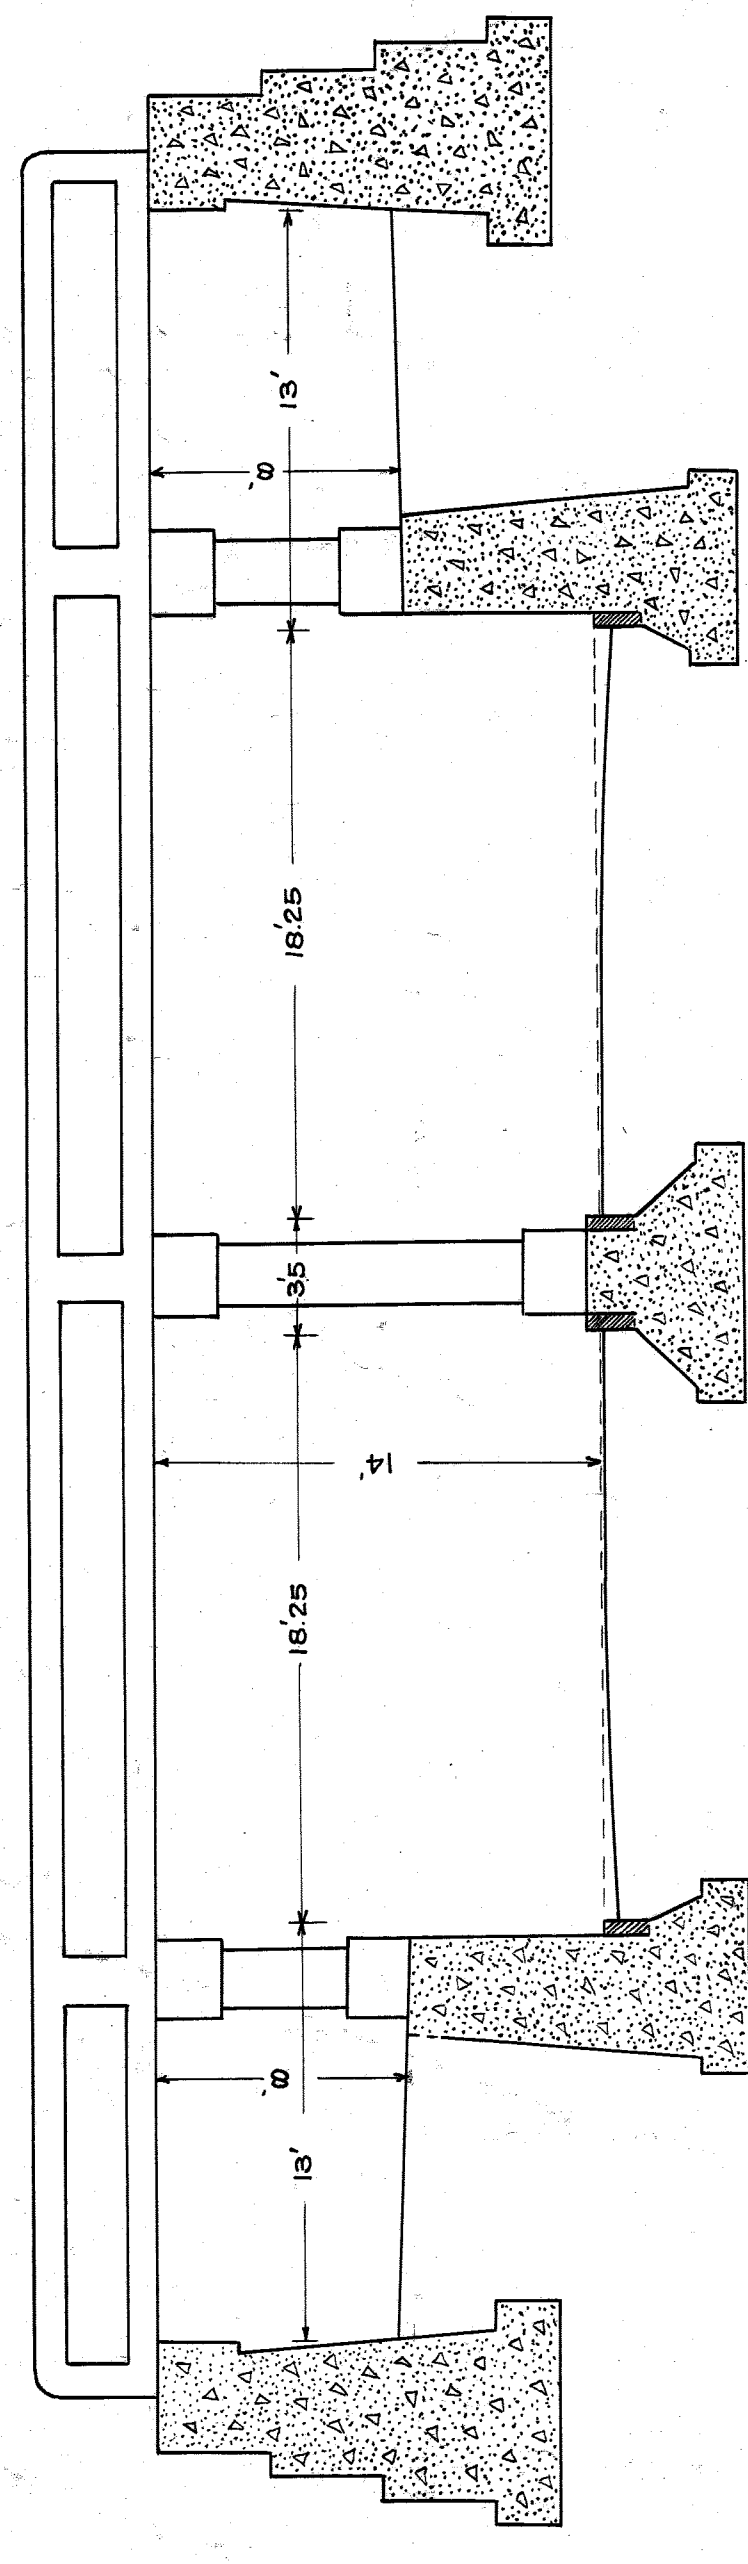

CROSS SECTION  
 SCALE, ONE INCH = 6'

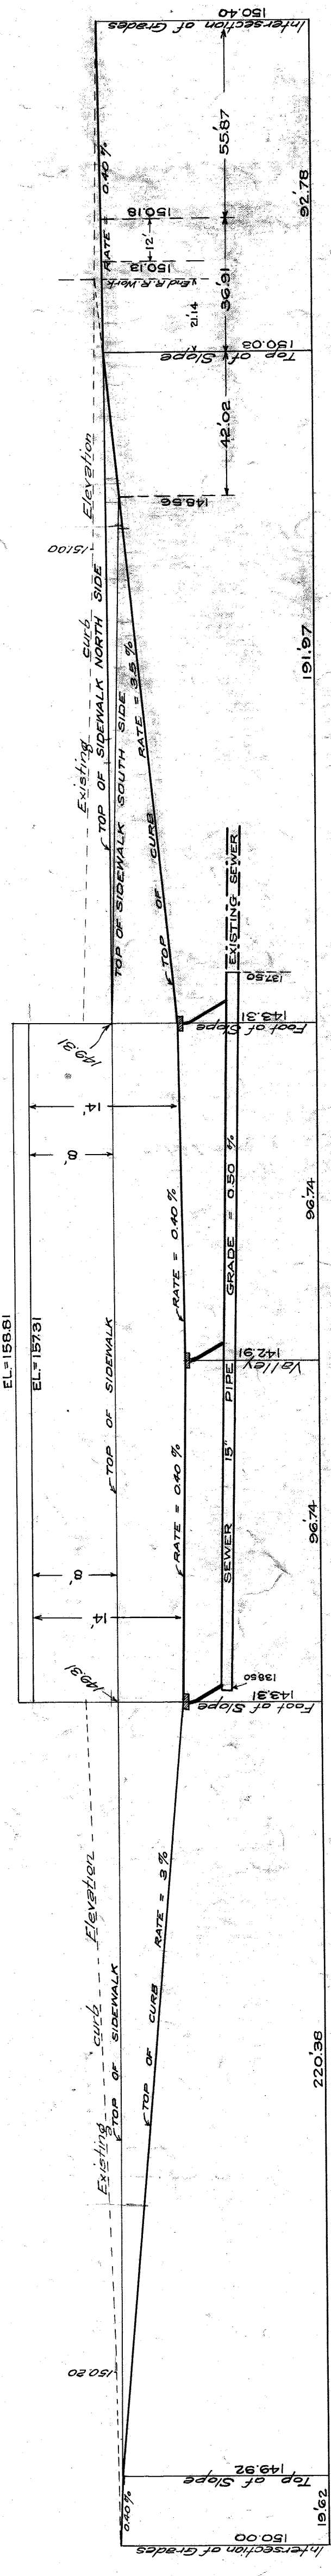

LONGITUDINAL SECTION  
 ON NORTH AND SOUTH CURB LINES

HOLDEN AVE.

CITY ENGINEER'S OFFICE  
 601 DE SEVERANCE & WILSON  
 Case A 476

SCALE, HOR. ONE INCH = 30',  
 VER. " " " = 10'