


S-114-A

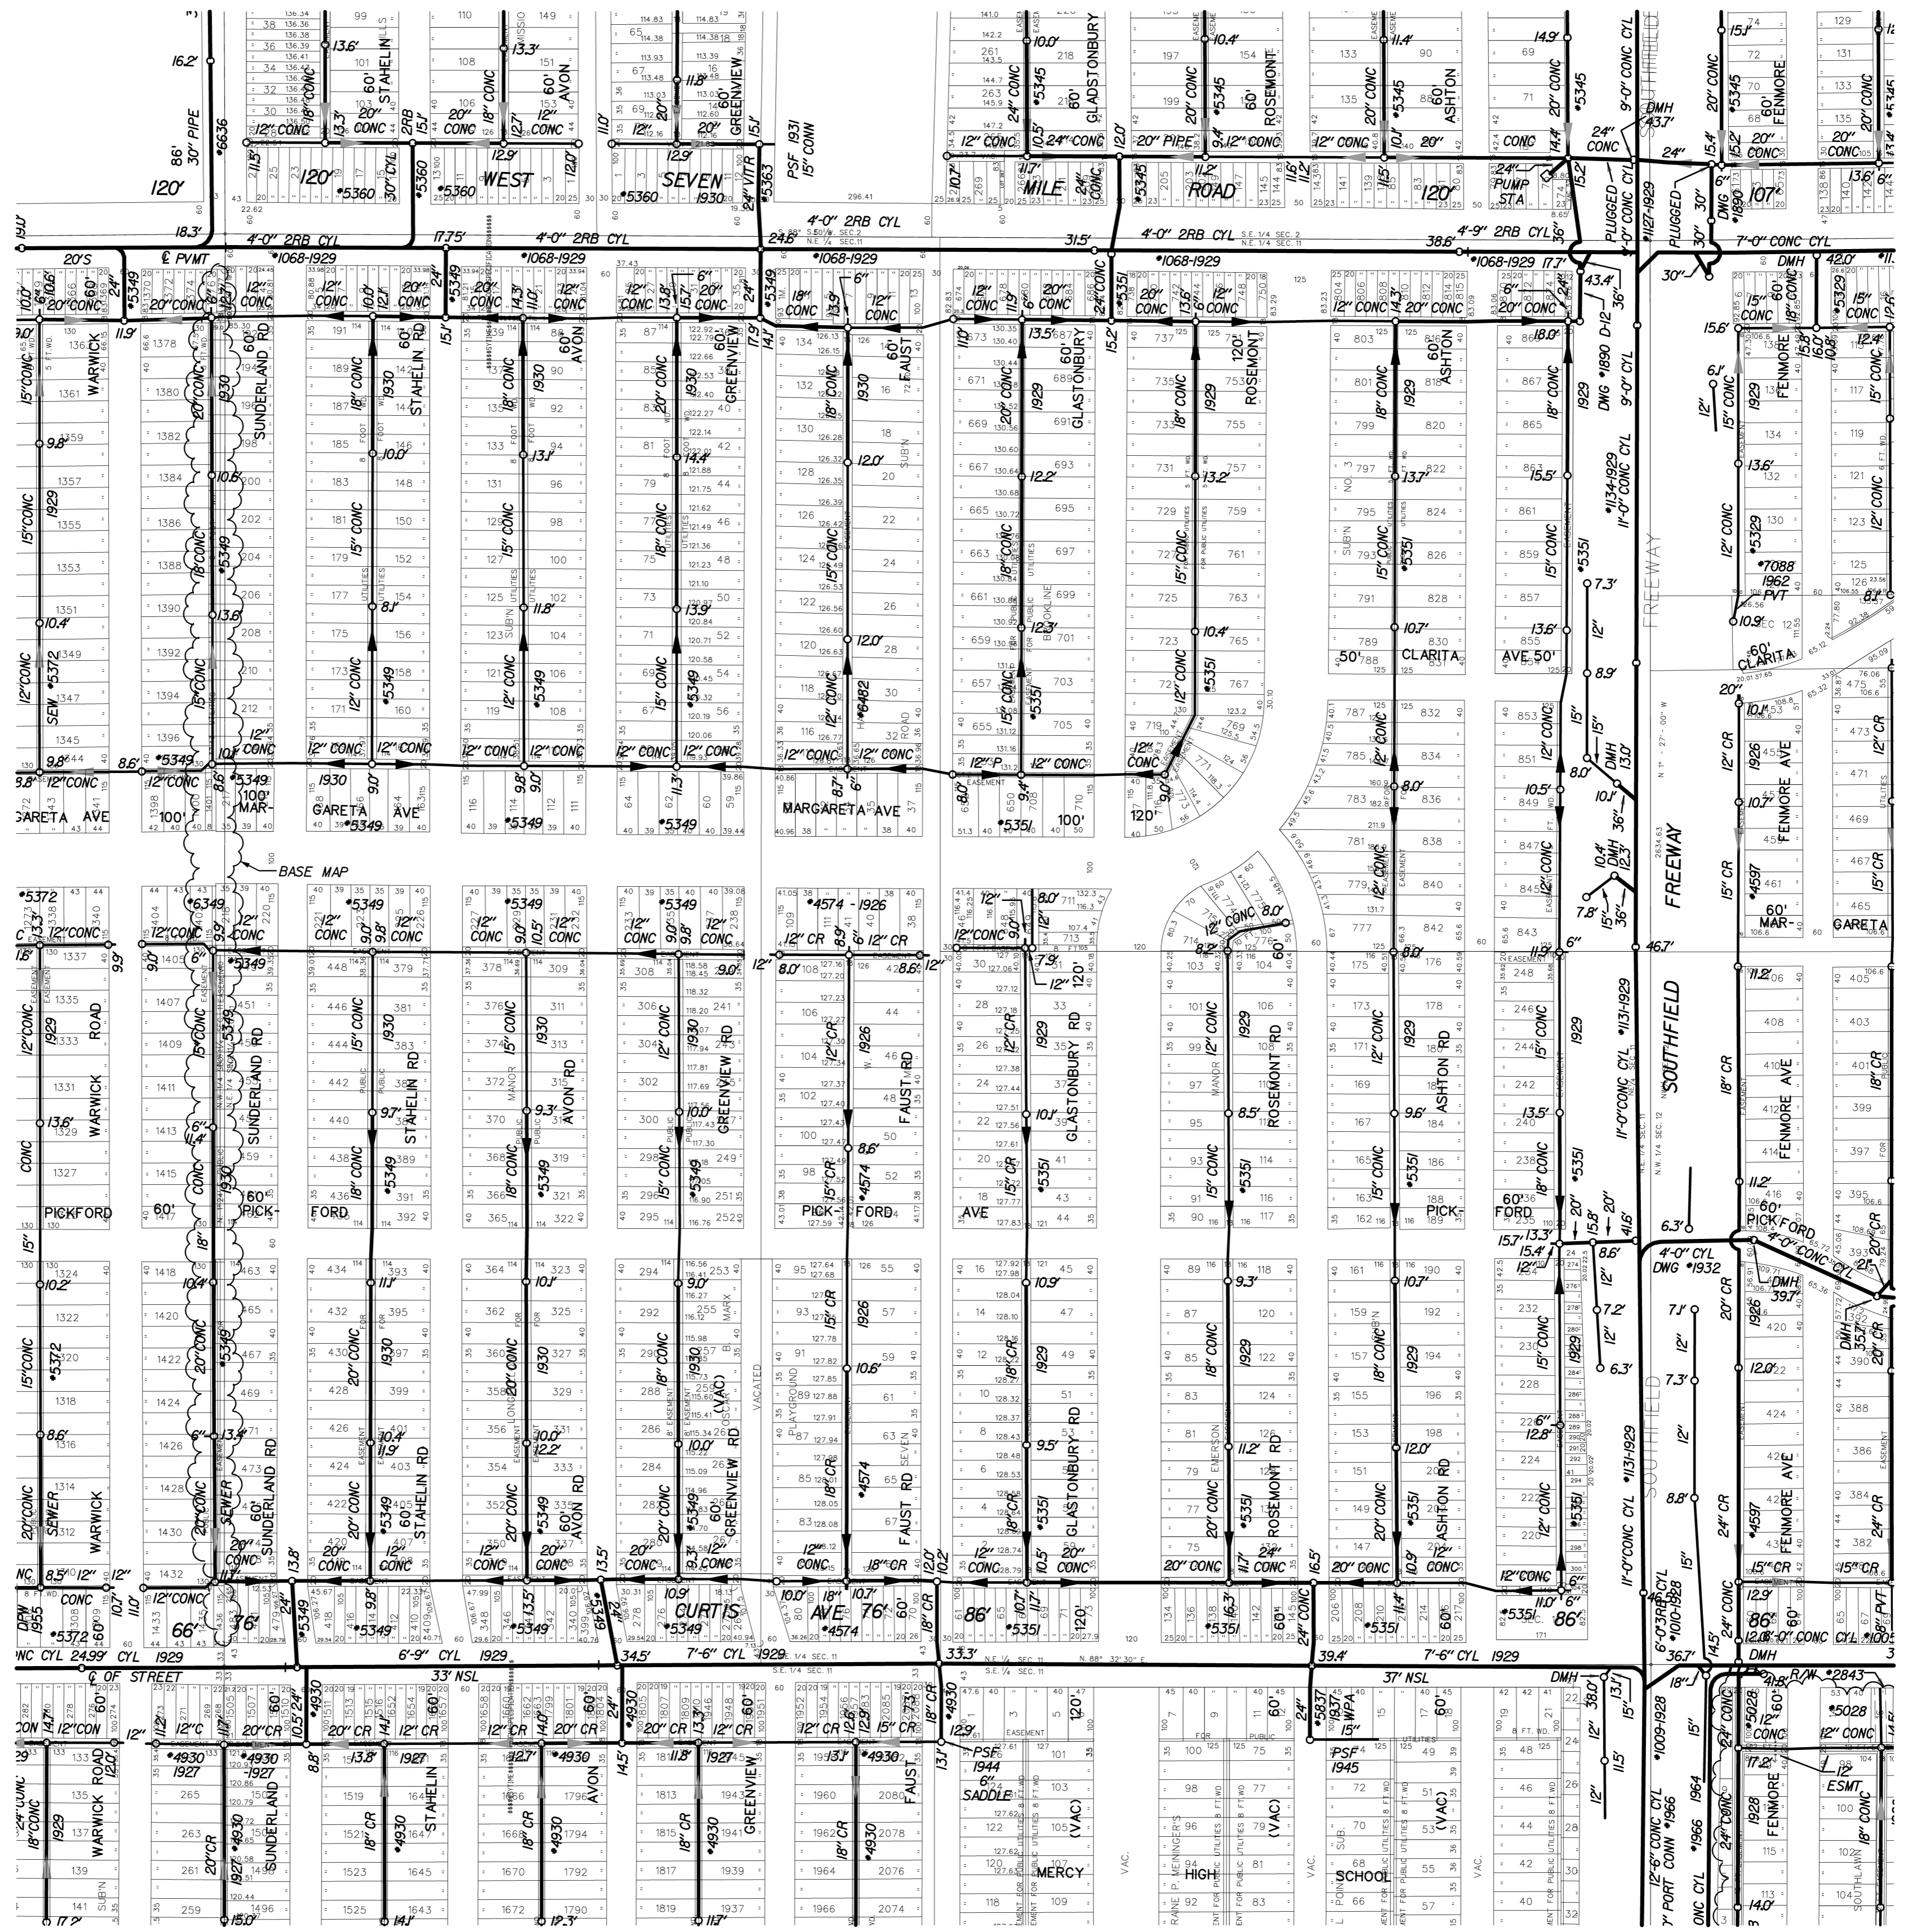

S-104-B

S-104-D



SEWER MAP

CITY OF DETROIT

SCALE: 1" = 200'

DWSO SEC. MAP NUMBER:

S-104-C

REVISED THRU:

03-15-06

DIGITIZED BY: CEI, INC.	DATE
M. WALKER	01-17-96
TOOD TROUT	09-16-96
CHECKED BY: DWSO:	01-17-96
PRINT DATE:	10-13-90
REVISED THRU:	03-15-06



STATE PLANE