


S-28-C1

S-28-B1

S-28-C4

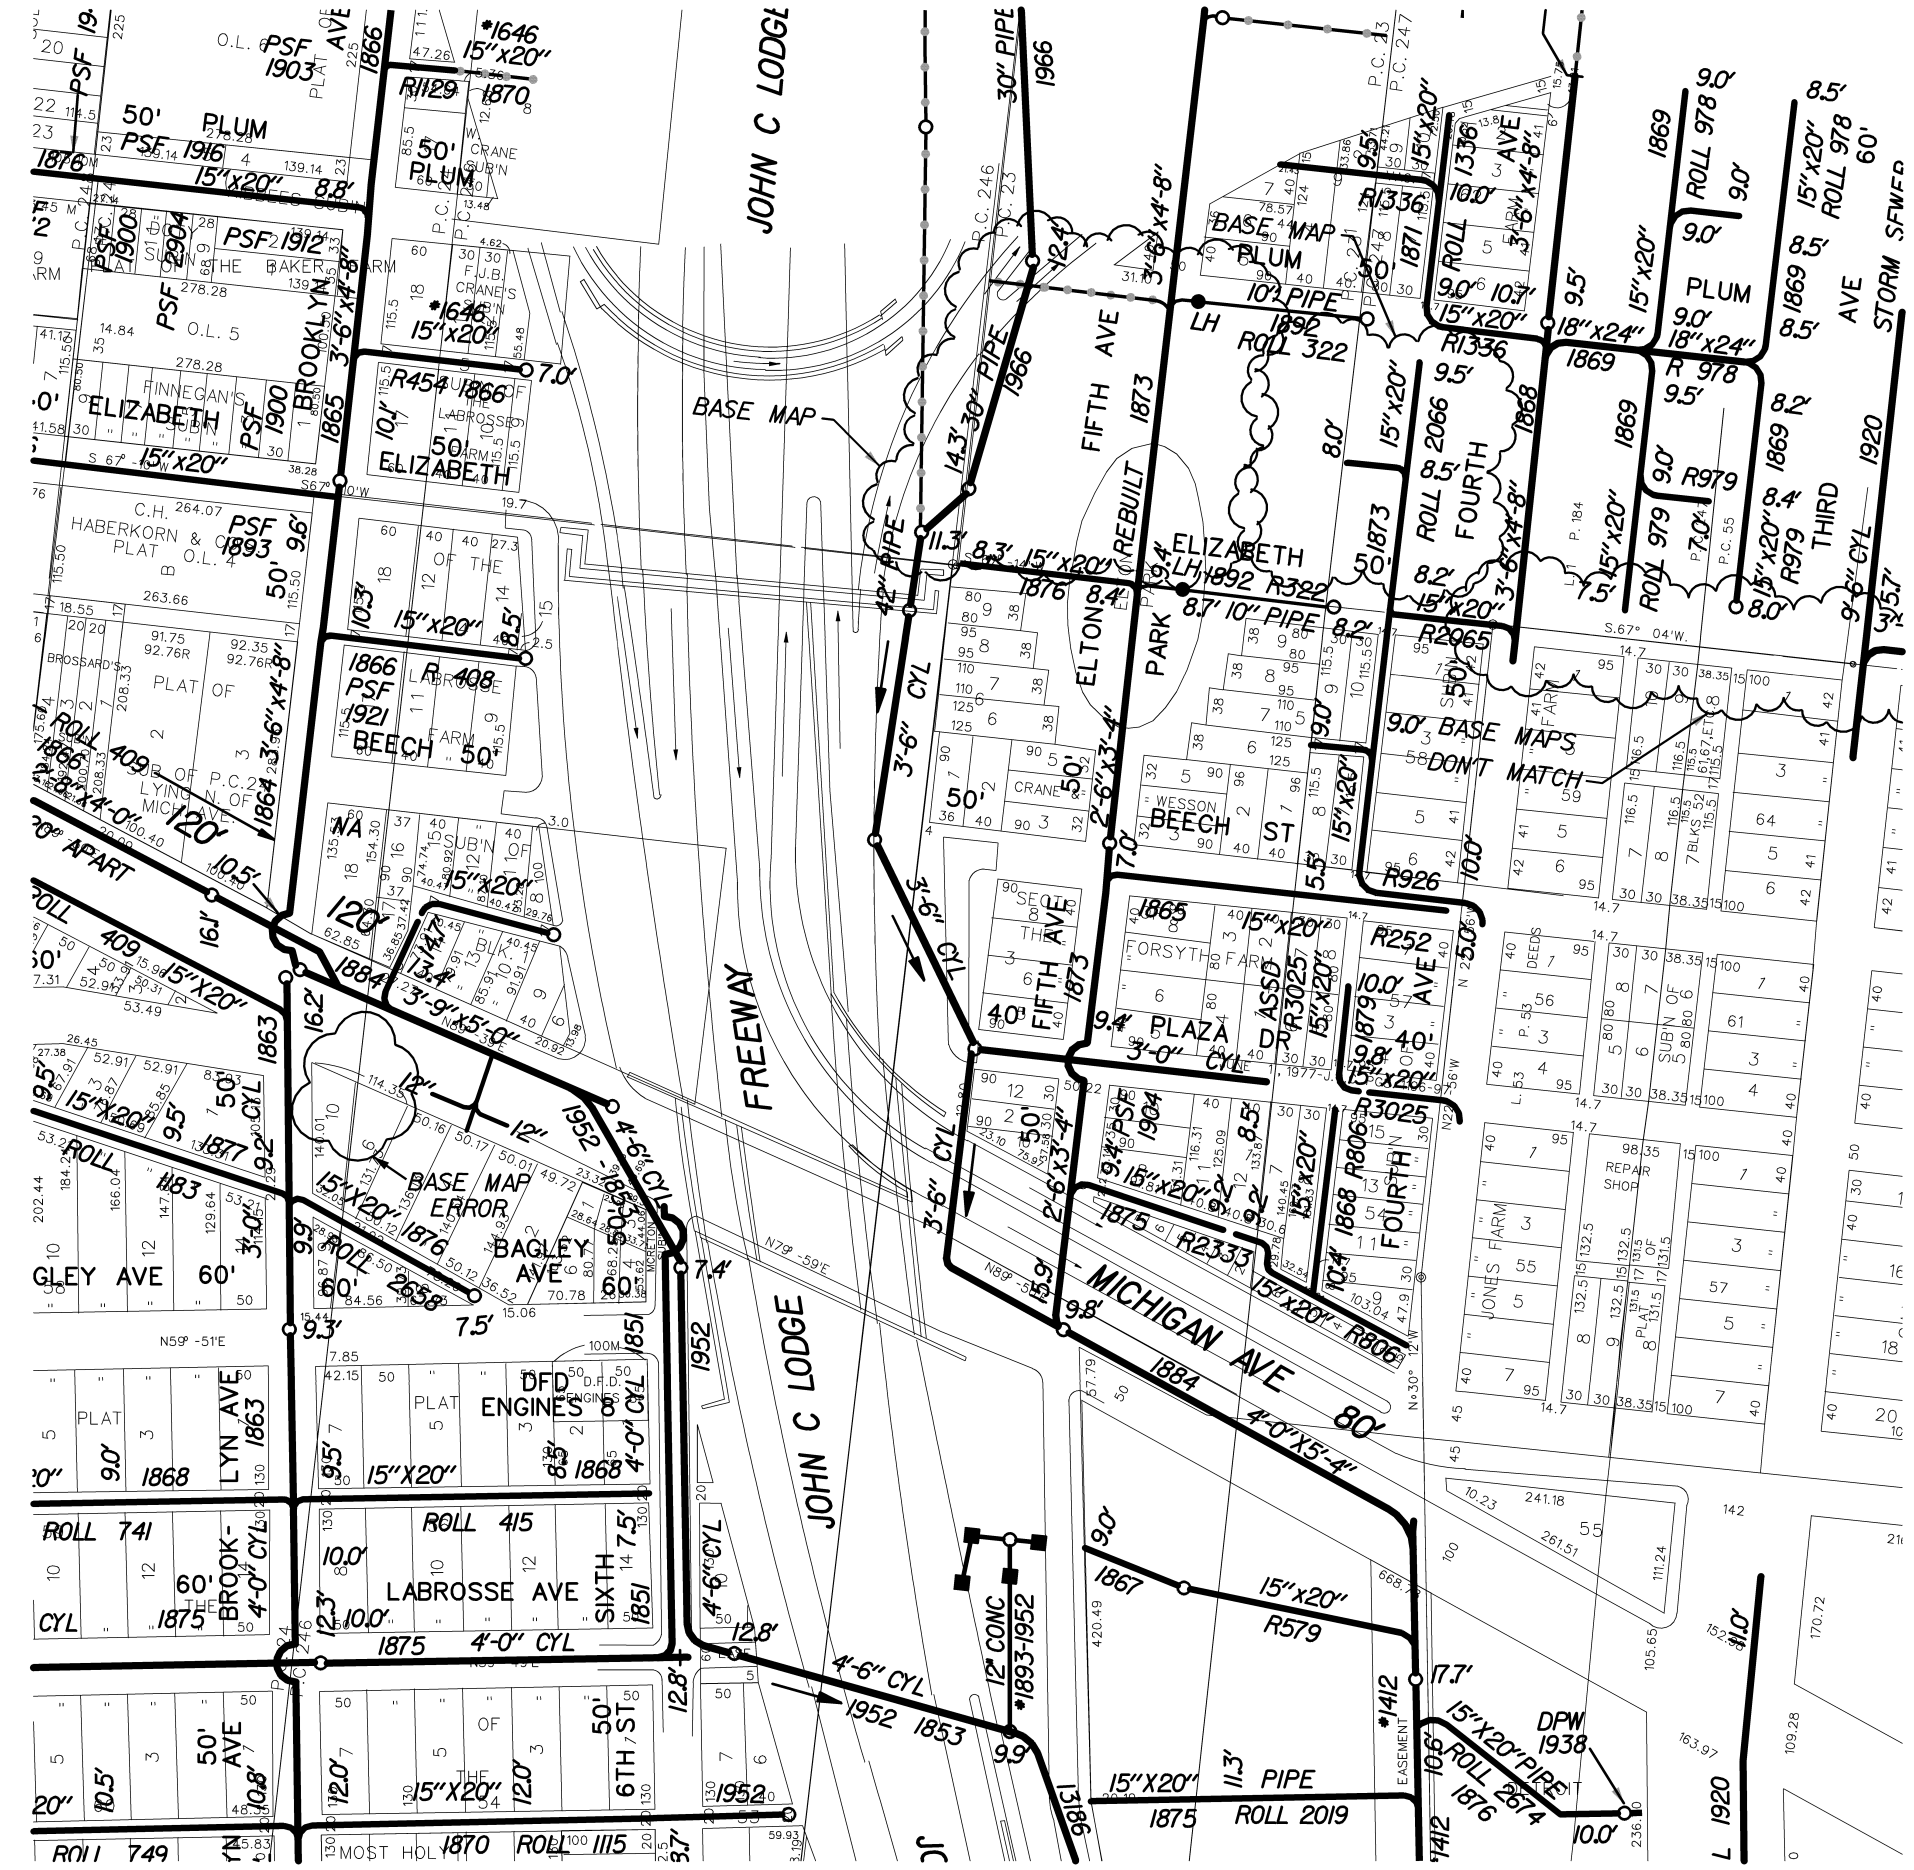

SEWER MAP		CITY OF DETROIT	
SCALE: 1" = 100'	DWSD SEC. MAP NUMBER:	NOTES:	
0 100 200		S-28-C2	
NAME		DATE	
DIGITIZED BY: GEA, INC.		08-20-98	
CHECKED BY: DWSD		09-20-98	
LOG		12-31-03	
REVISED THRU:		03-01-99	
PRINT DATE:			



STATE PLANE