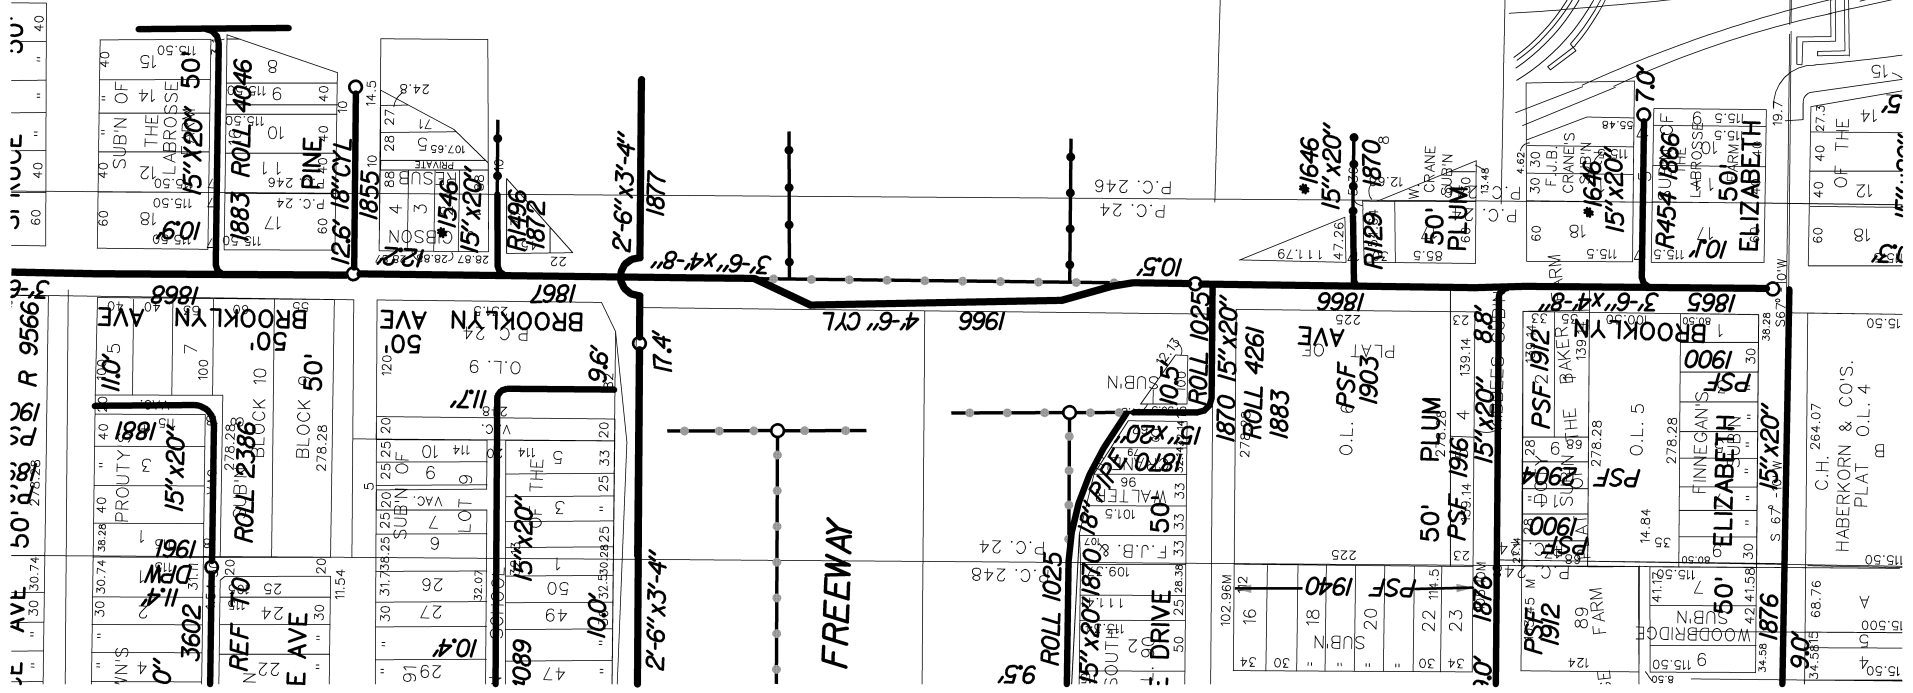
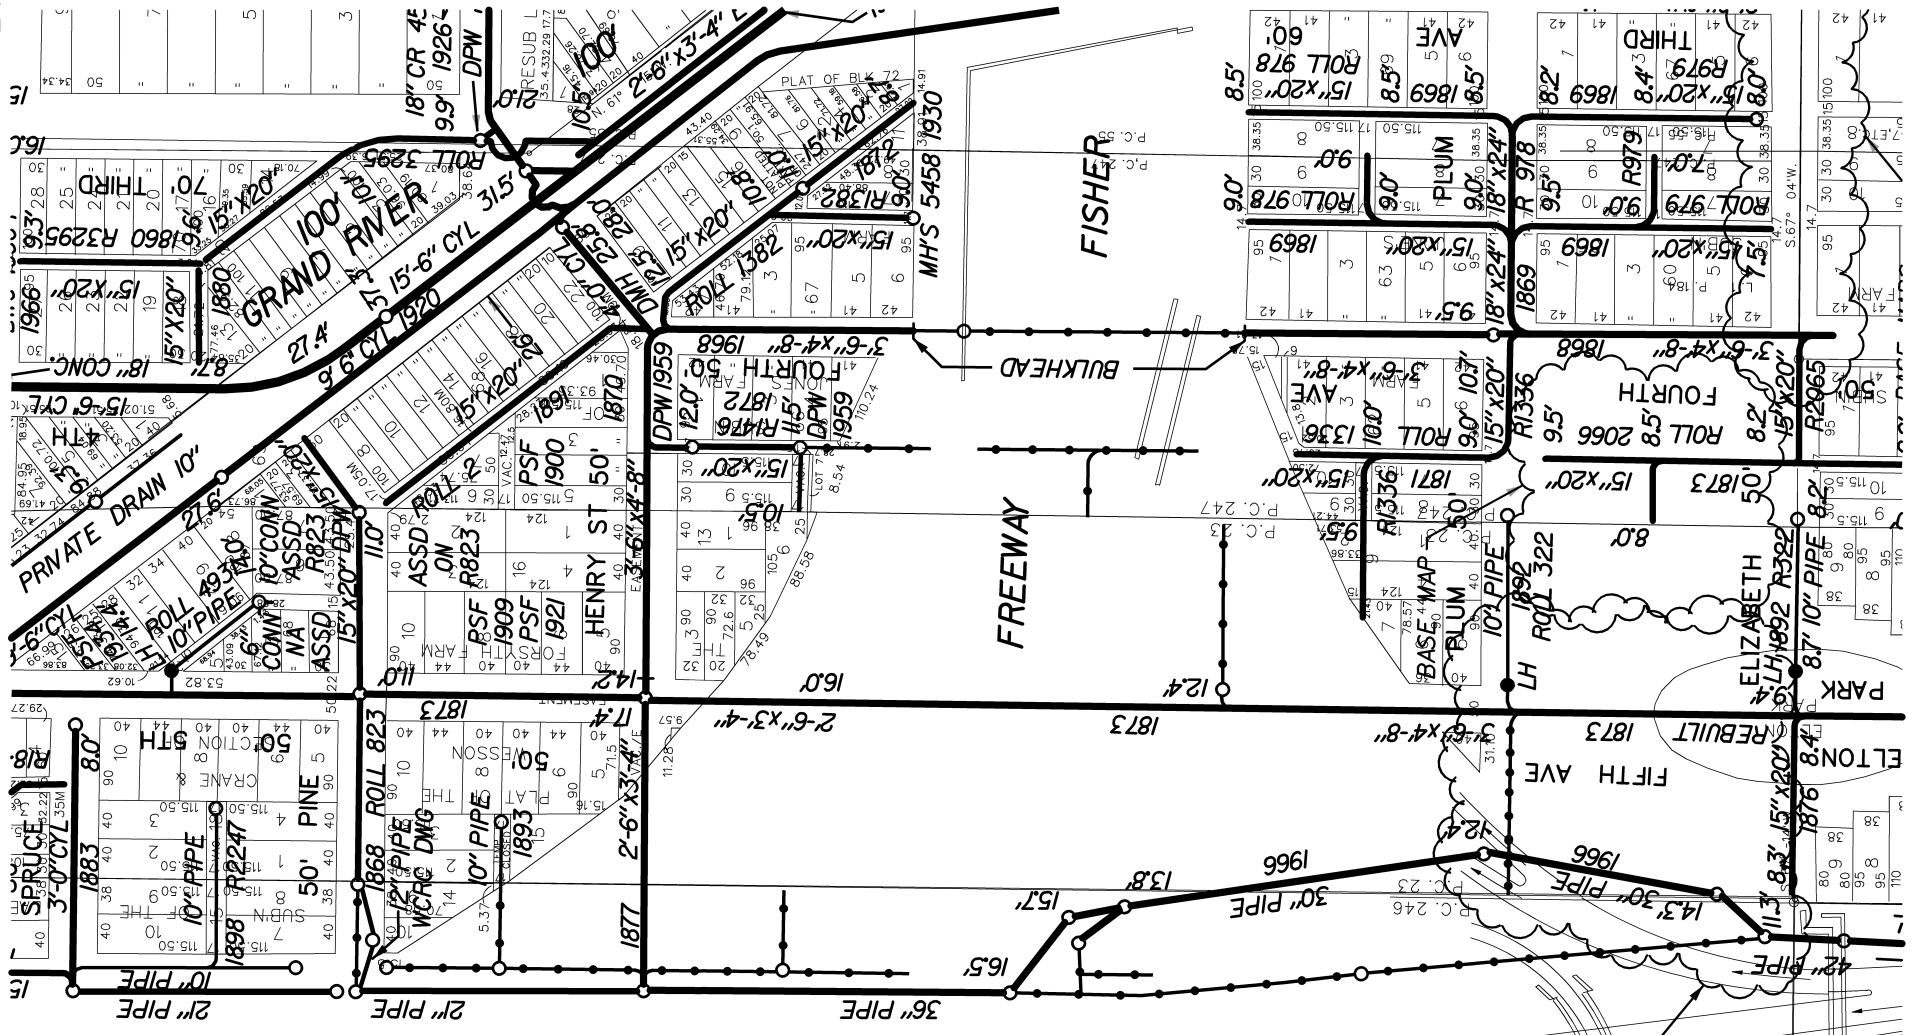
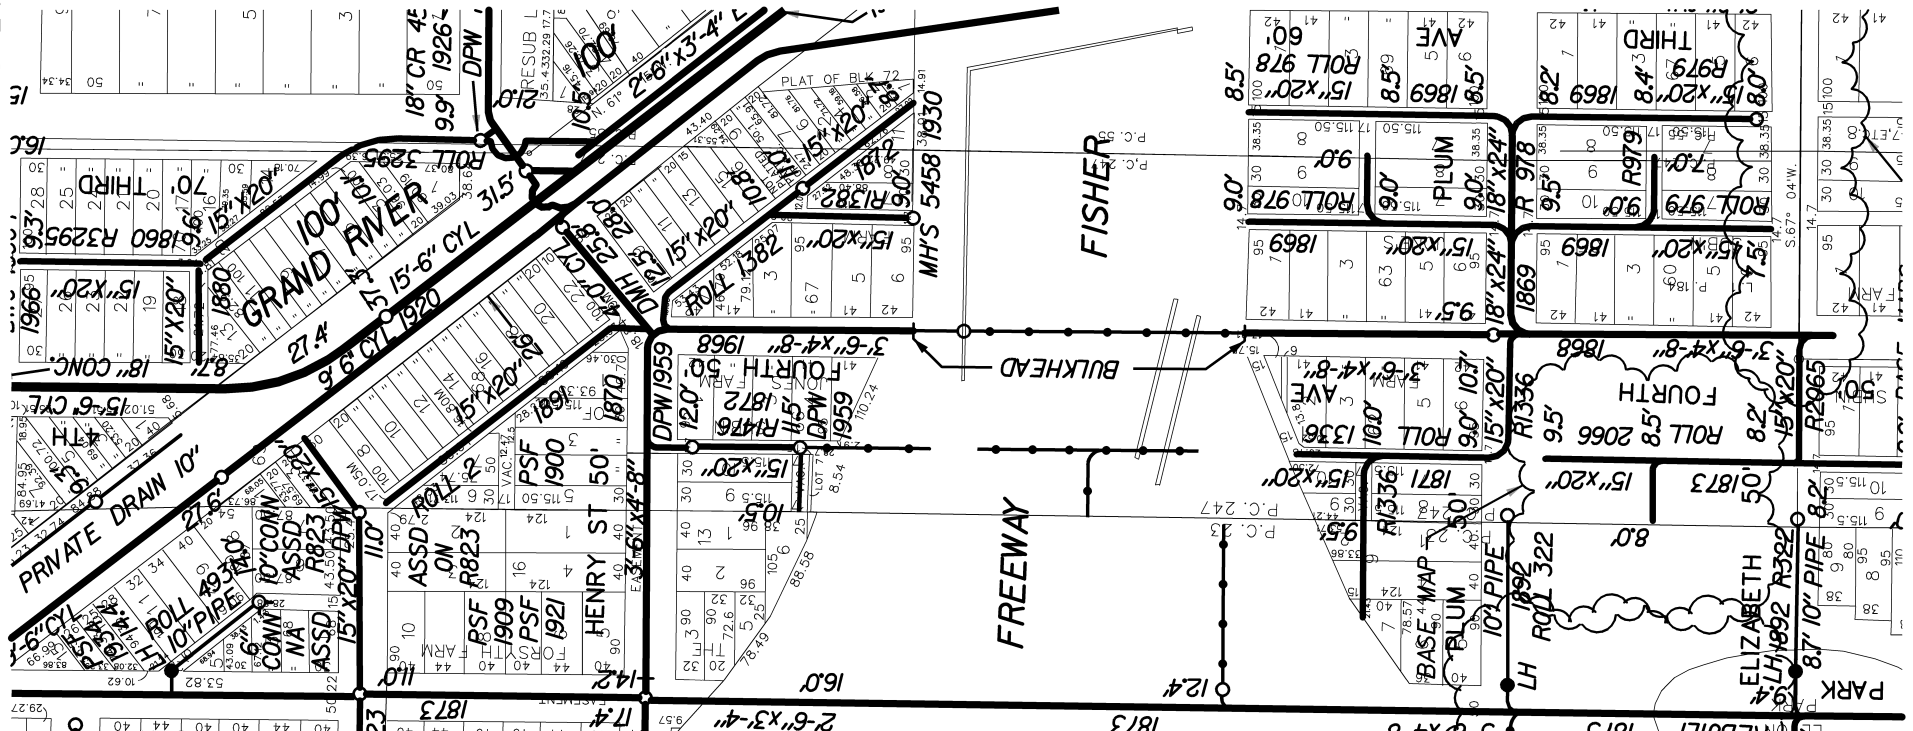
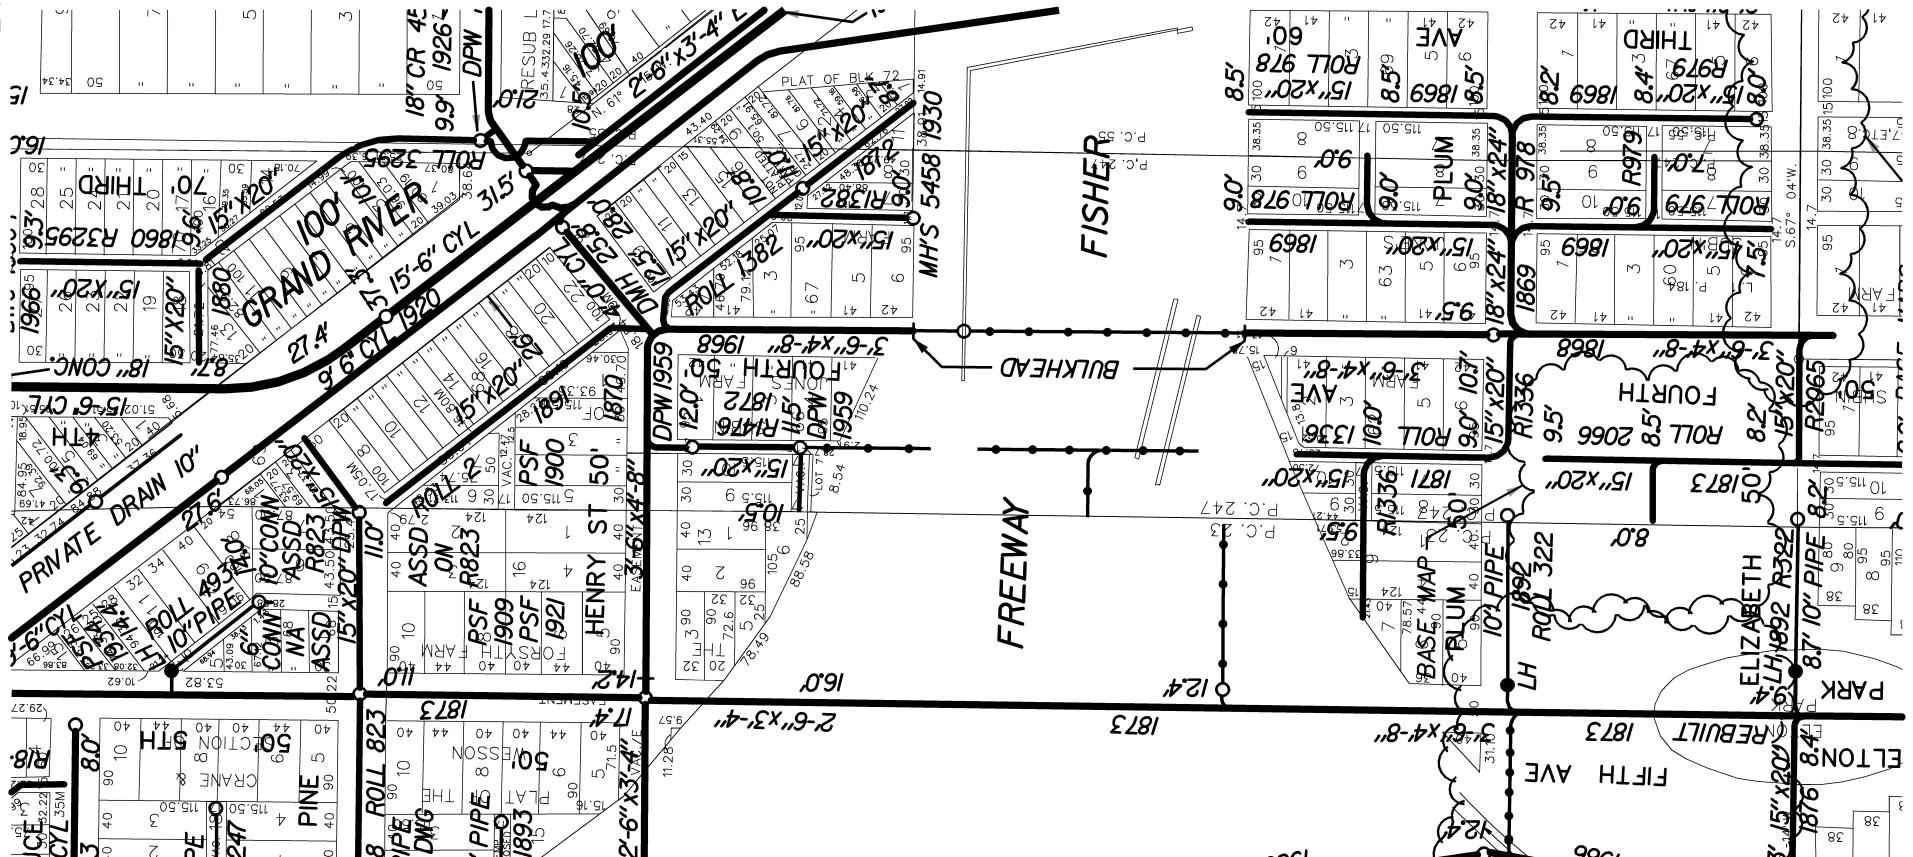


**S-29-02****S-29-03****S-29-04****S-29-E3****S-28-C2****SEWER MAP****CITY OF DETROIT**

SCALE: 1" = 100'

0 100 200

**S-29-04**

DWSD SEC. MAP NUMBER:

NOTES

NAME	DATE
UTILIZED BY: GEA, INC.	05-21-08
CHECKED BY: DWSD	05-21-08
LOG	28-31-03
REVISIONS THRU:	28-31-03
PRINT DATE:	05-01-08



STATE PLANE