


S-29-B

S-29-E1

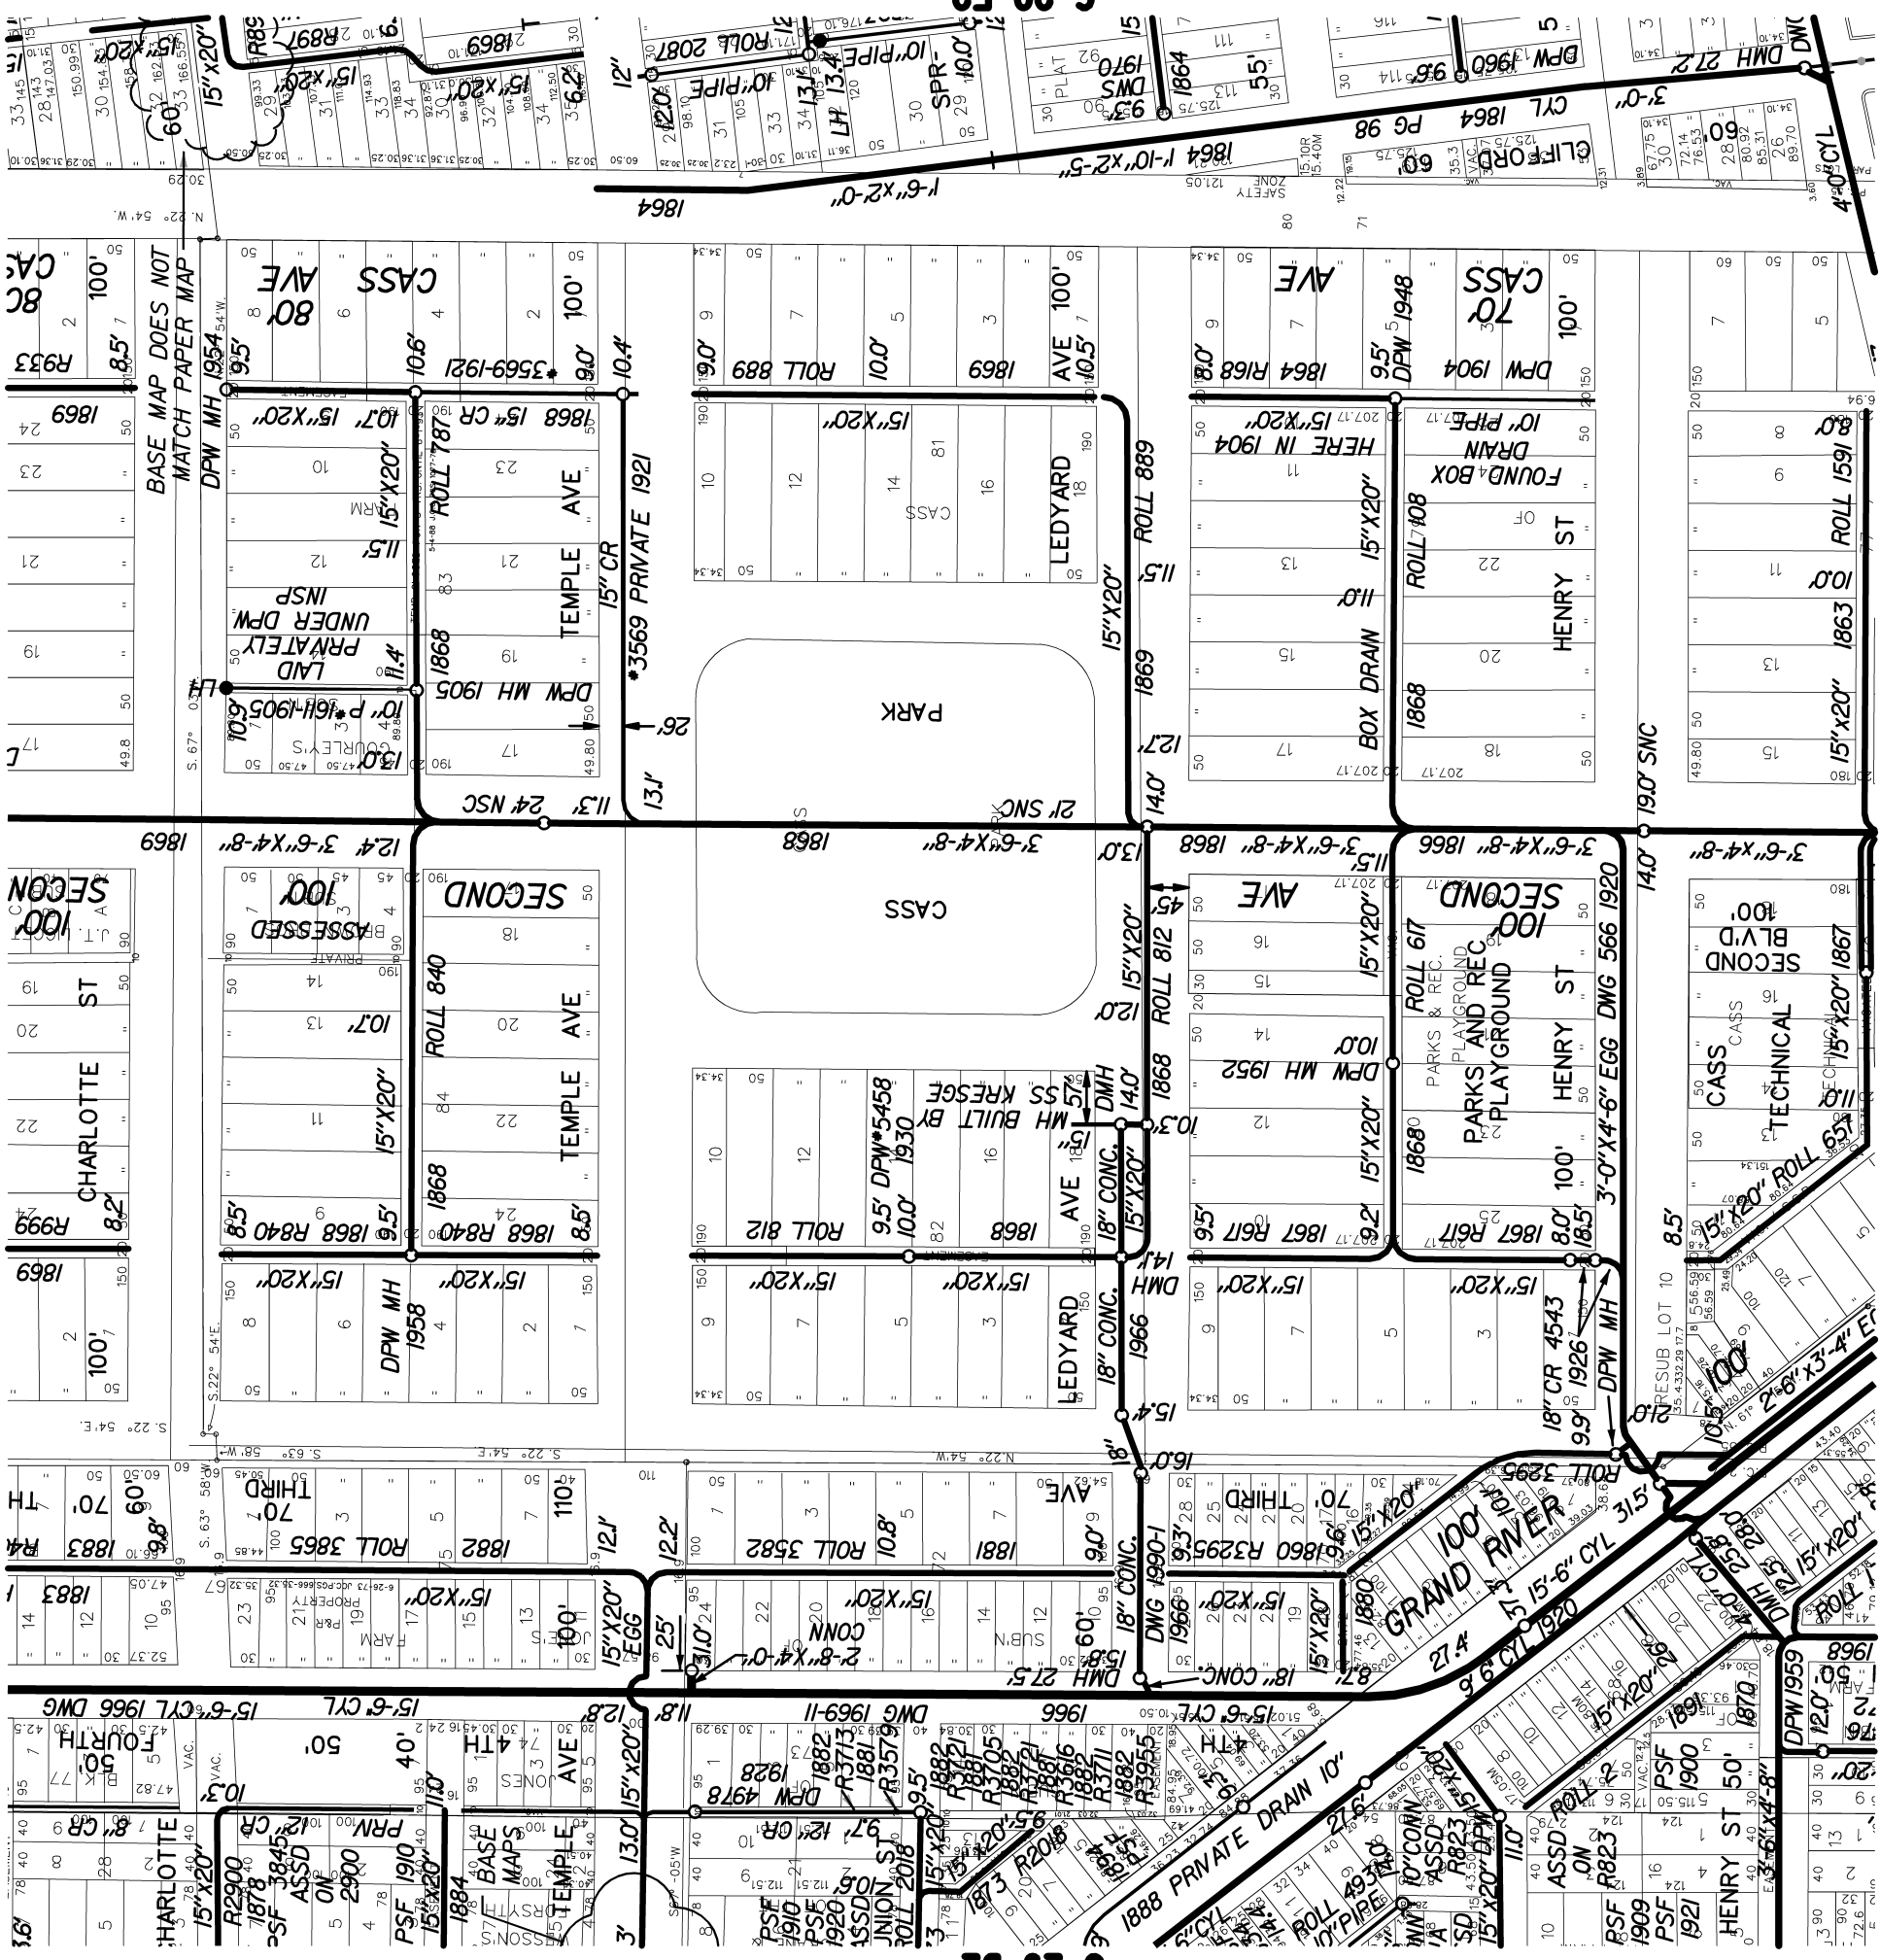

S-29-D2

S-29-E2



SEWER MAP

CITY OF DETROIT

REVISED THRU: 12-31-03

DMSD SEC. MAP NUMBER: **S-29-E1**

SCALE: 1" = 100'

0 100 200

QUALIFIED BY: CHA. INC.	DATE: 07-13-03
DRAWN BY: E. LUTTS	DATE: 08-28-00
CHECKED BY: J. HARRIS	DATE: 08-28-00
INCH DATE:	



STATE PLANE