


S-29-B

S-29-E2

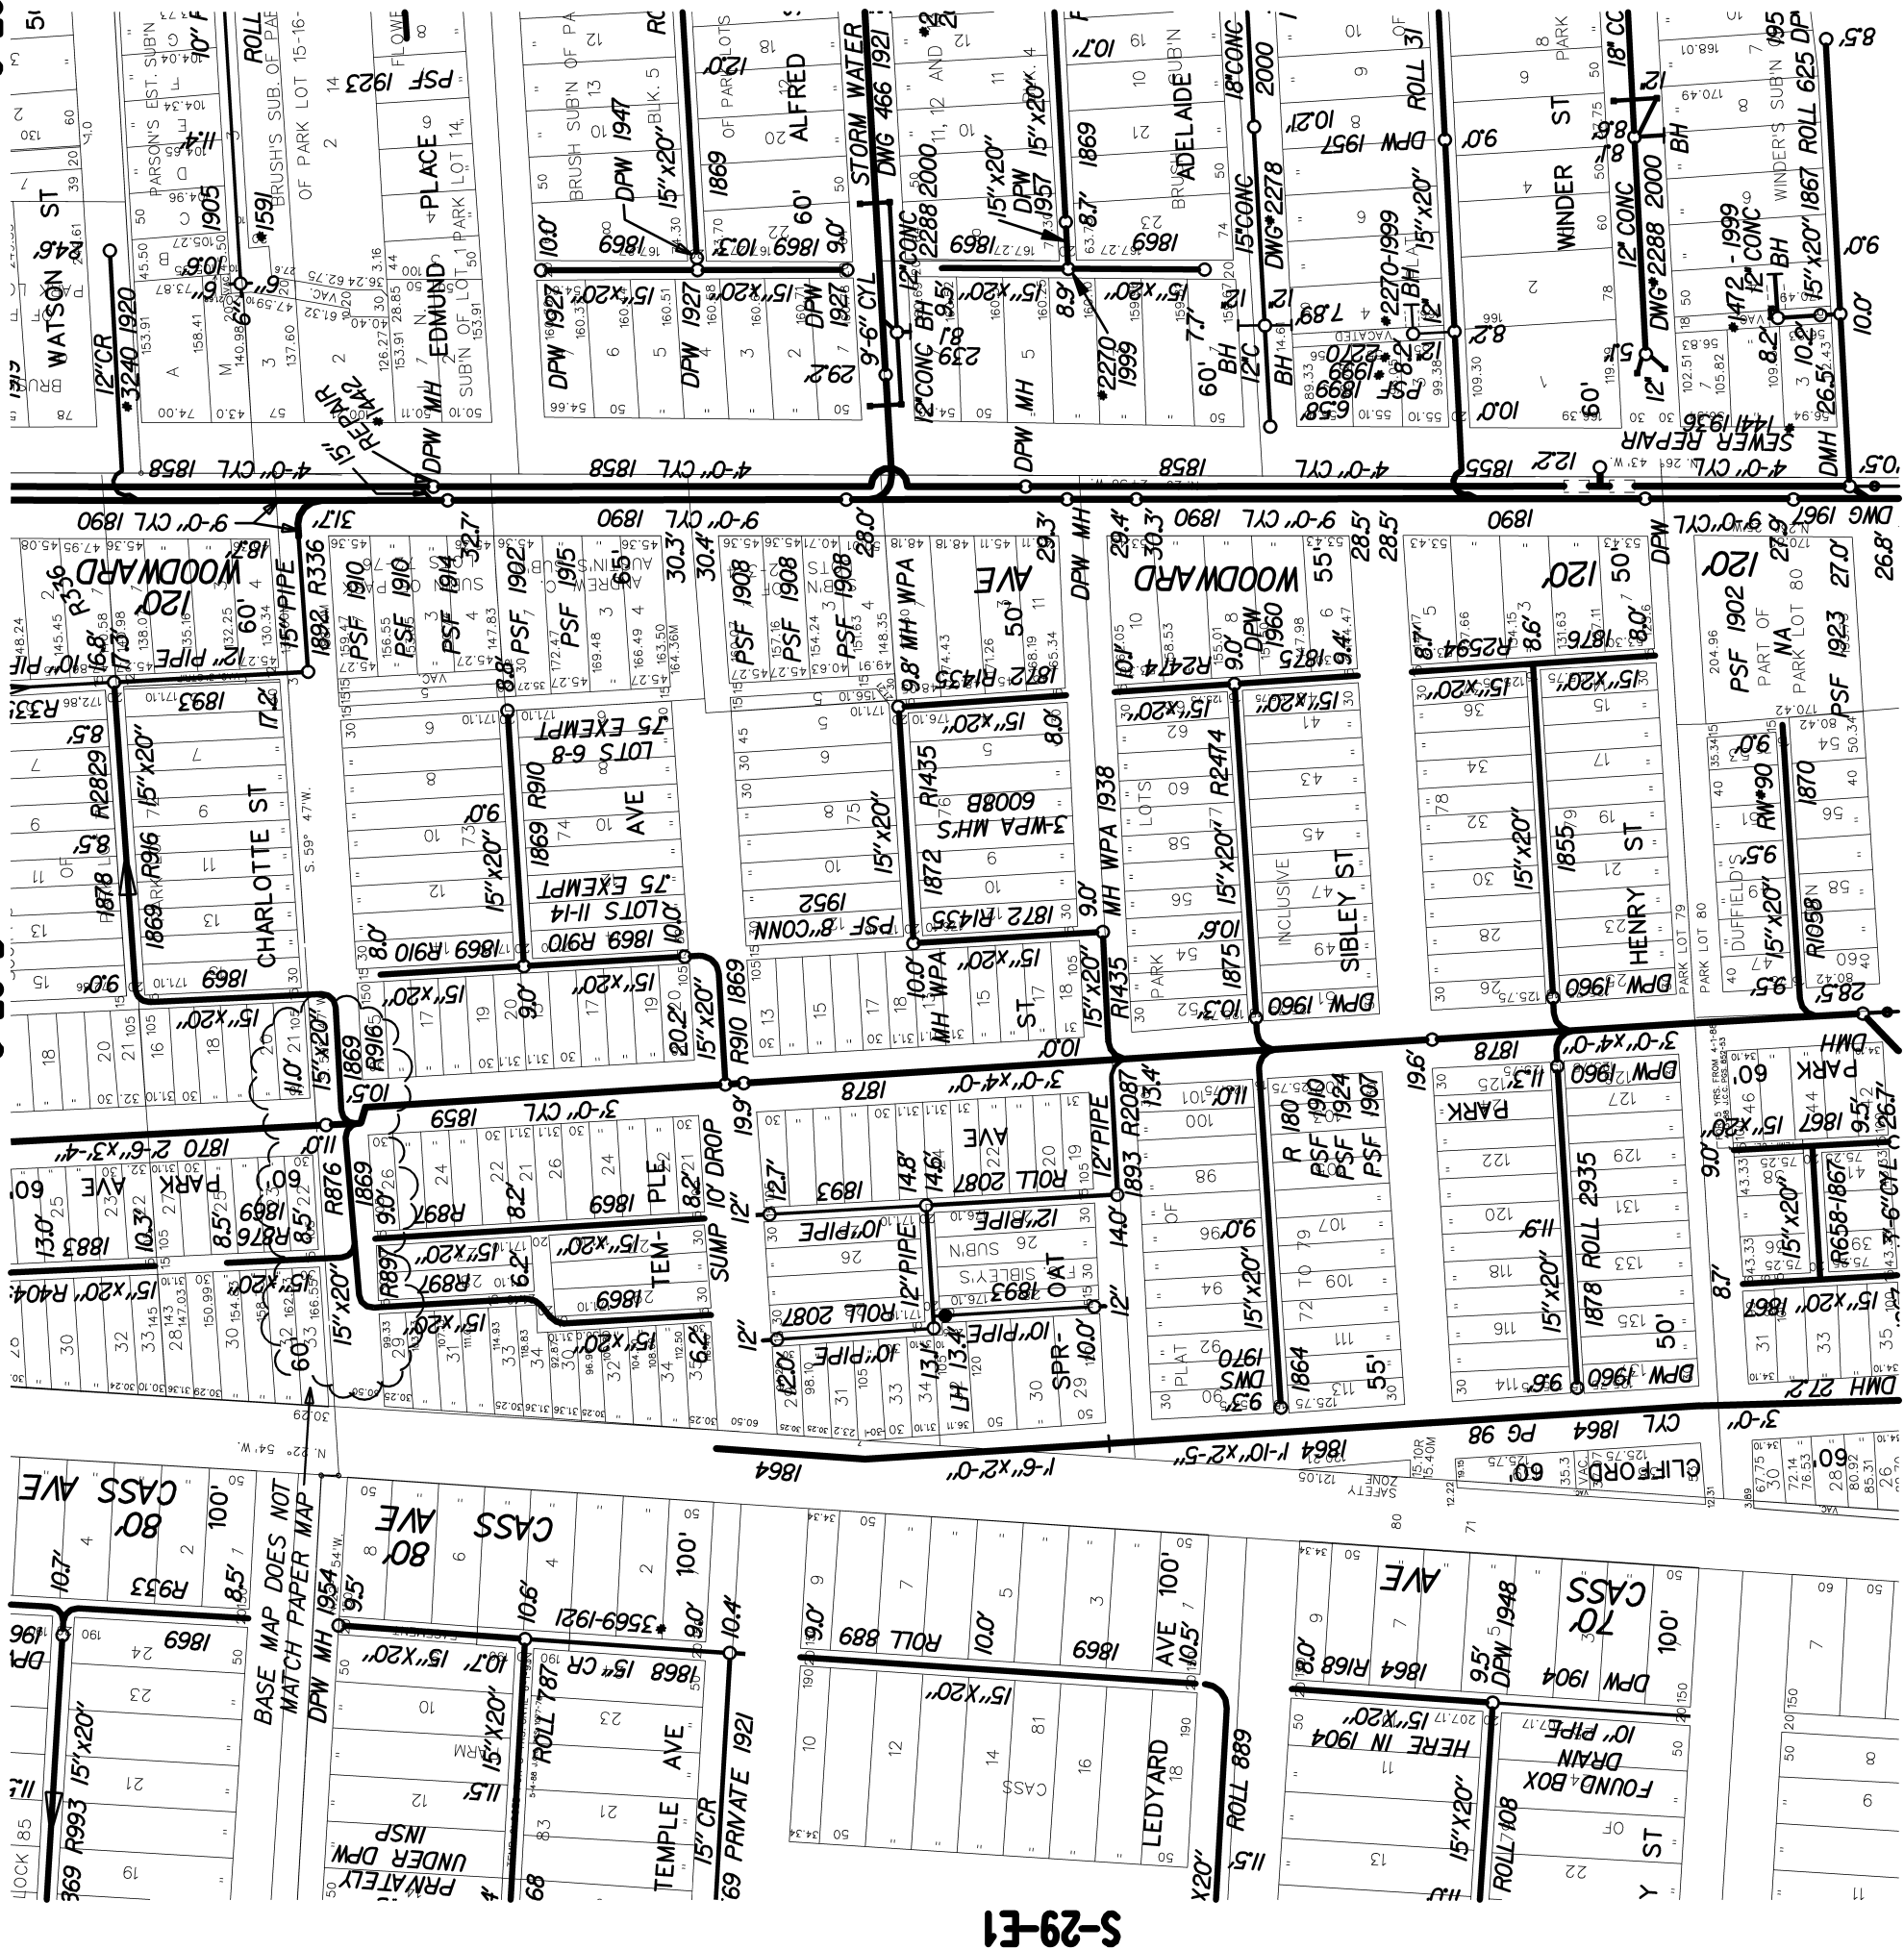

S-29-E1

S-29-E2



**SEWER MAP**  
**CITY OF DETROIT**

REVISED THRU: 19-11-06  
 DWSD SEC. MAP NUMBER:  
**S-29-E2**

SCALE: 1" = 100'  
 0 100 200

QUALIFIED BY: CH. ENG.	DATE: 08-28-00
DRAWN BY: J. L. HARRIS	DATE: 08-28-00
CHECKED BY: J. L. HARRIS	DATE: 08-28-00
IN CHARGE: J. L. HARRIS	DATE: 08-28-00



STATE PLANE