


S-29-E1

S-29-E3

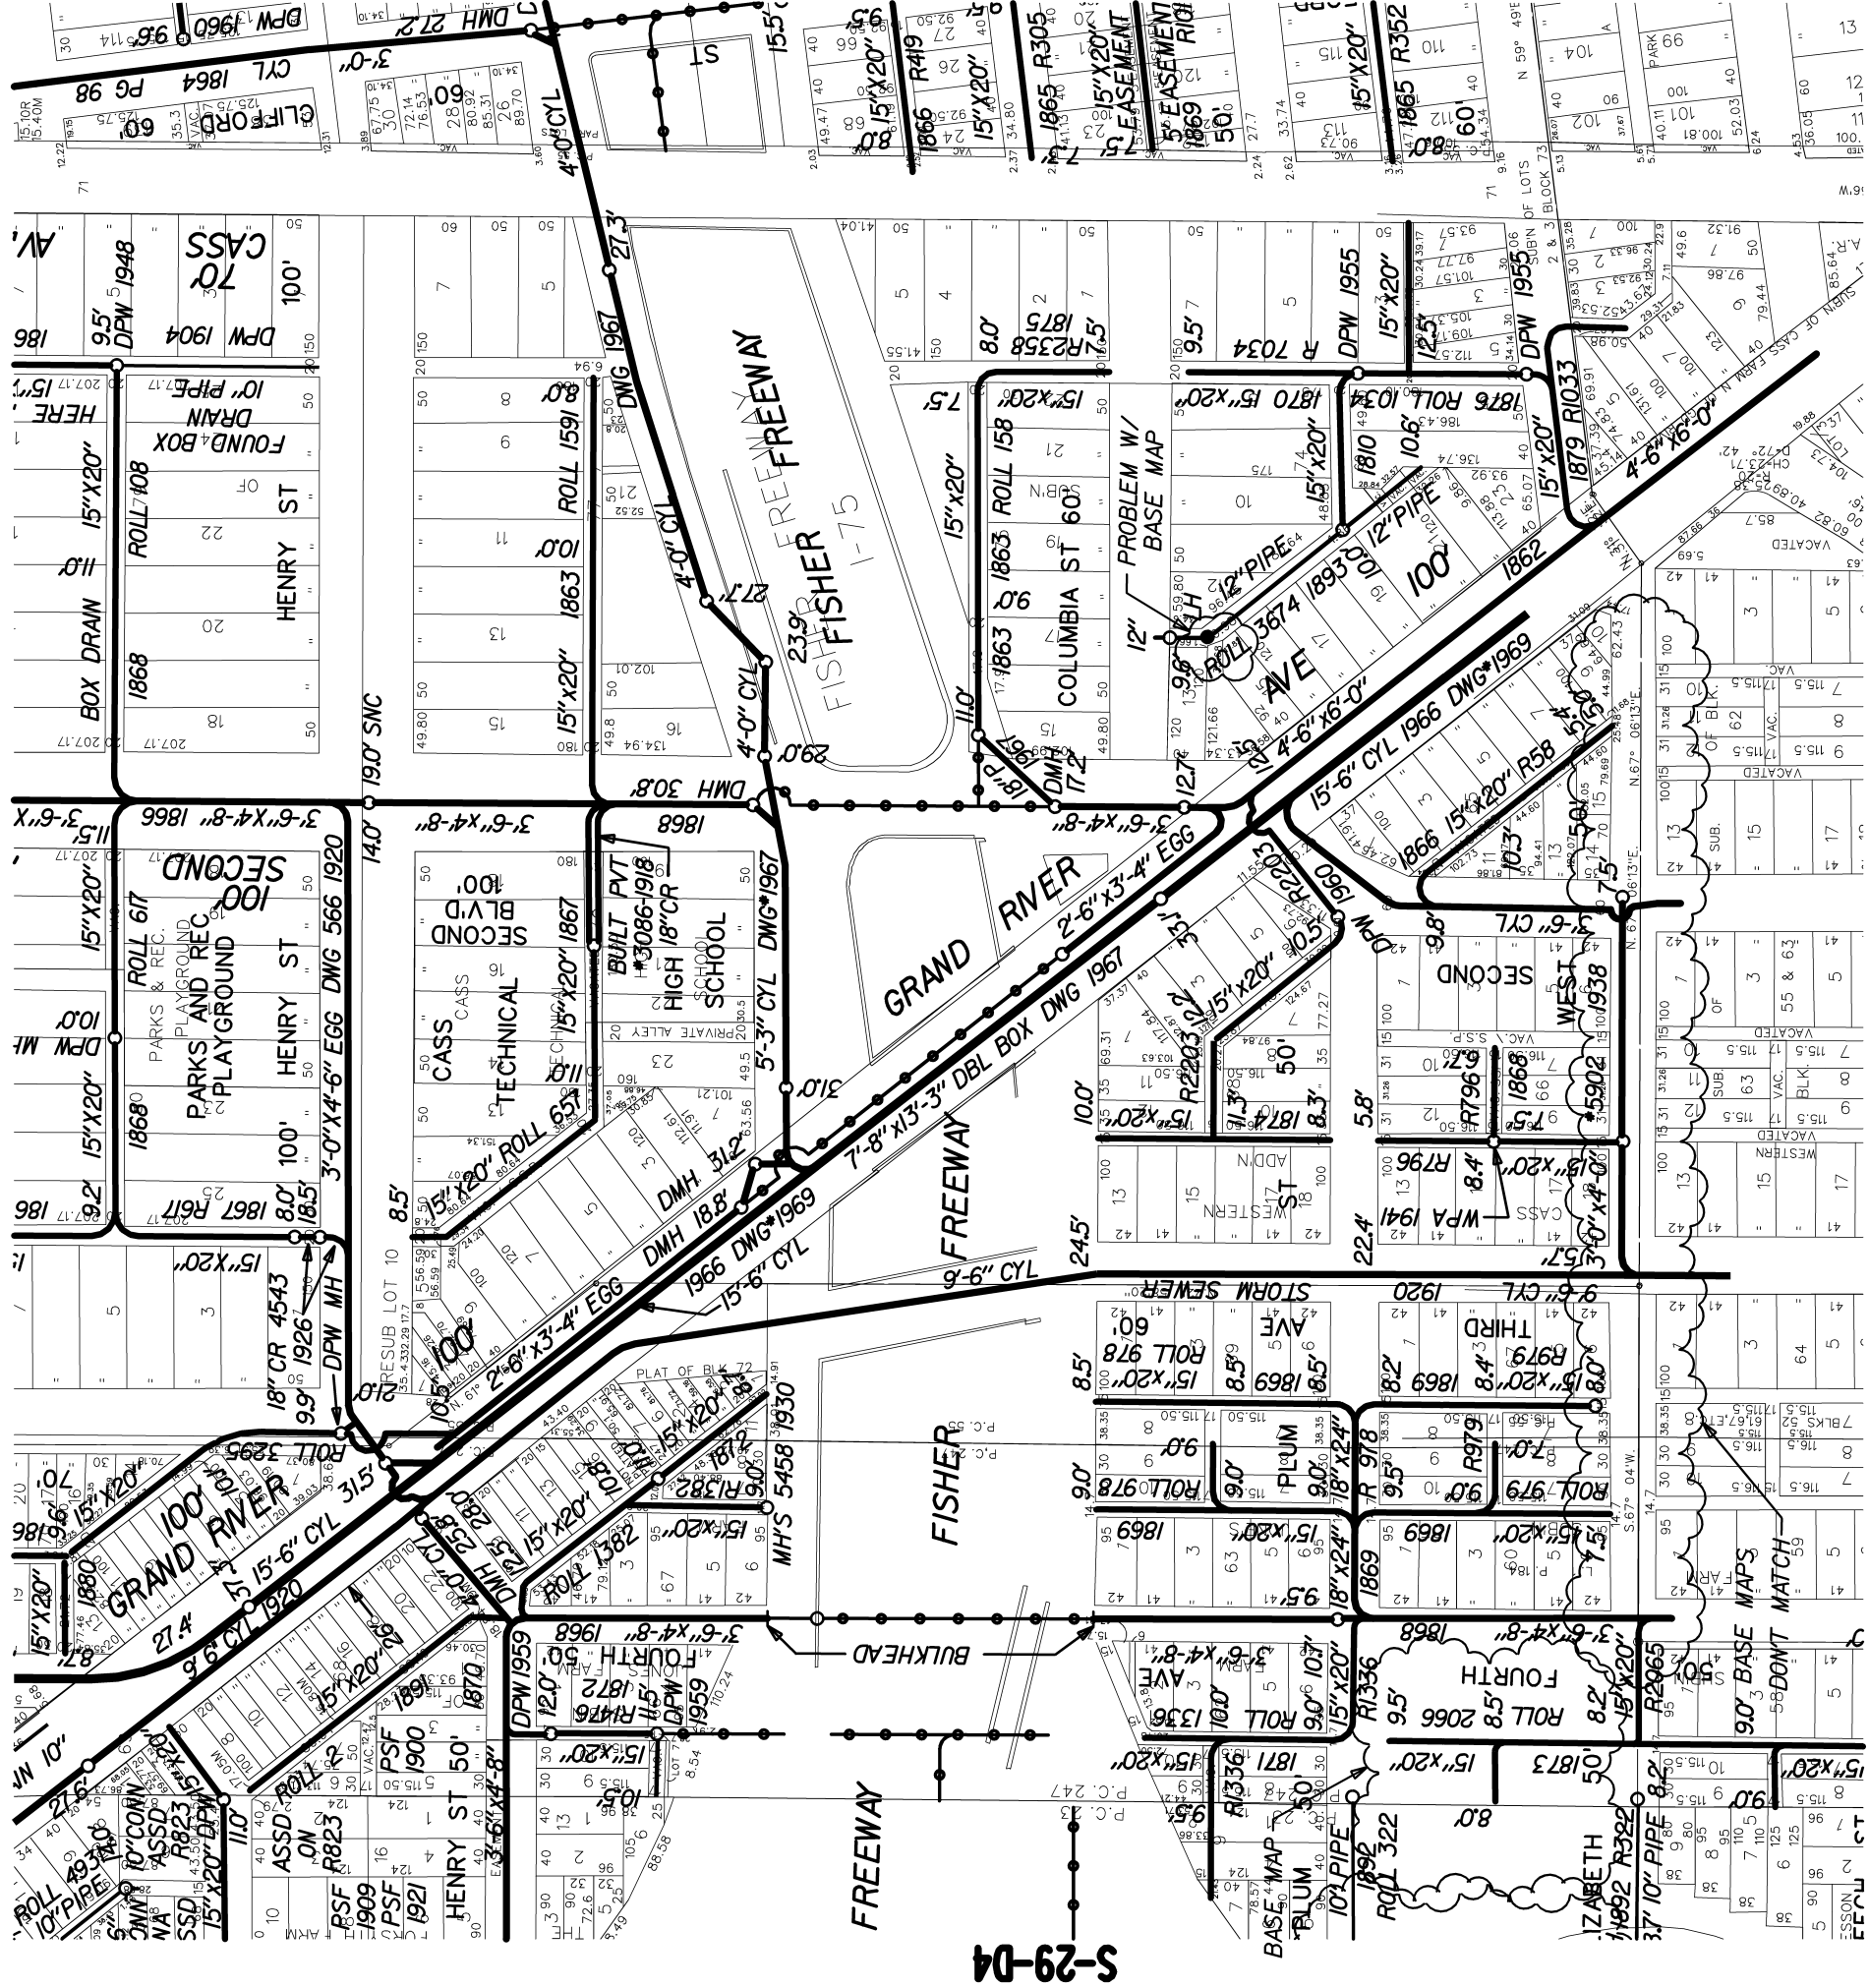

S-29-D4

S-29-E4



S-28-B1

SEWER MAP

CITY OF DETROIT

DATE	08-28-20
DRAWN BY	...
CHECKED BY	...
DESIGNED BY	...
PROJECT NO.	...

DIVISION	...
SECTION	...
MAP NUMBER	S-29-E3
REVISED THRU	...

SCALE: 1" = 100'



STATE PLANE