


TE

204'

204'

EIGHT MILE ROAD EAST

204'

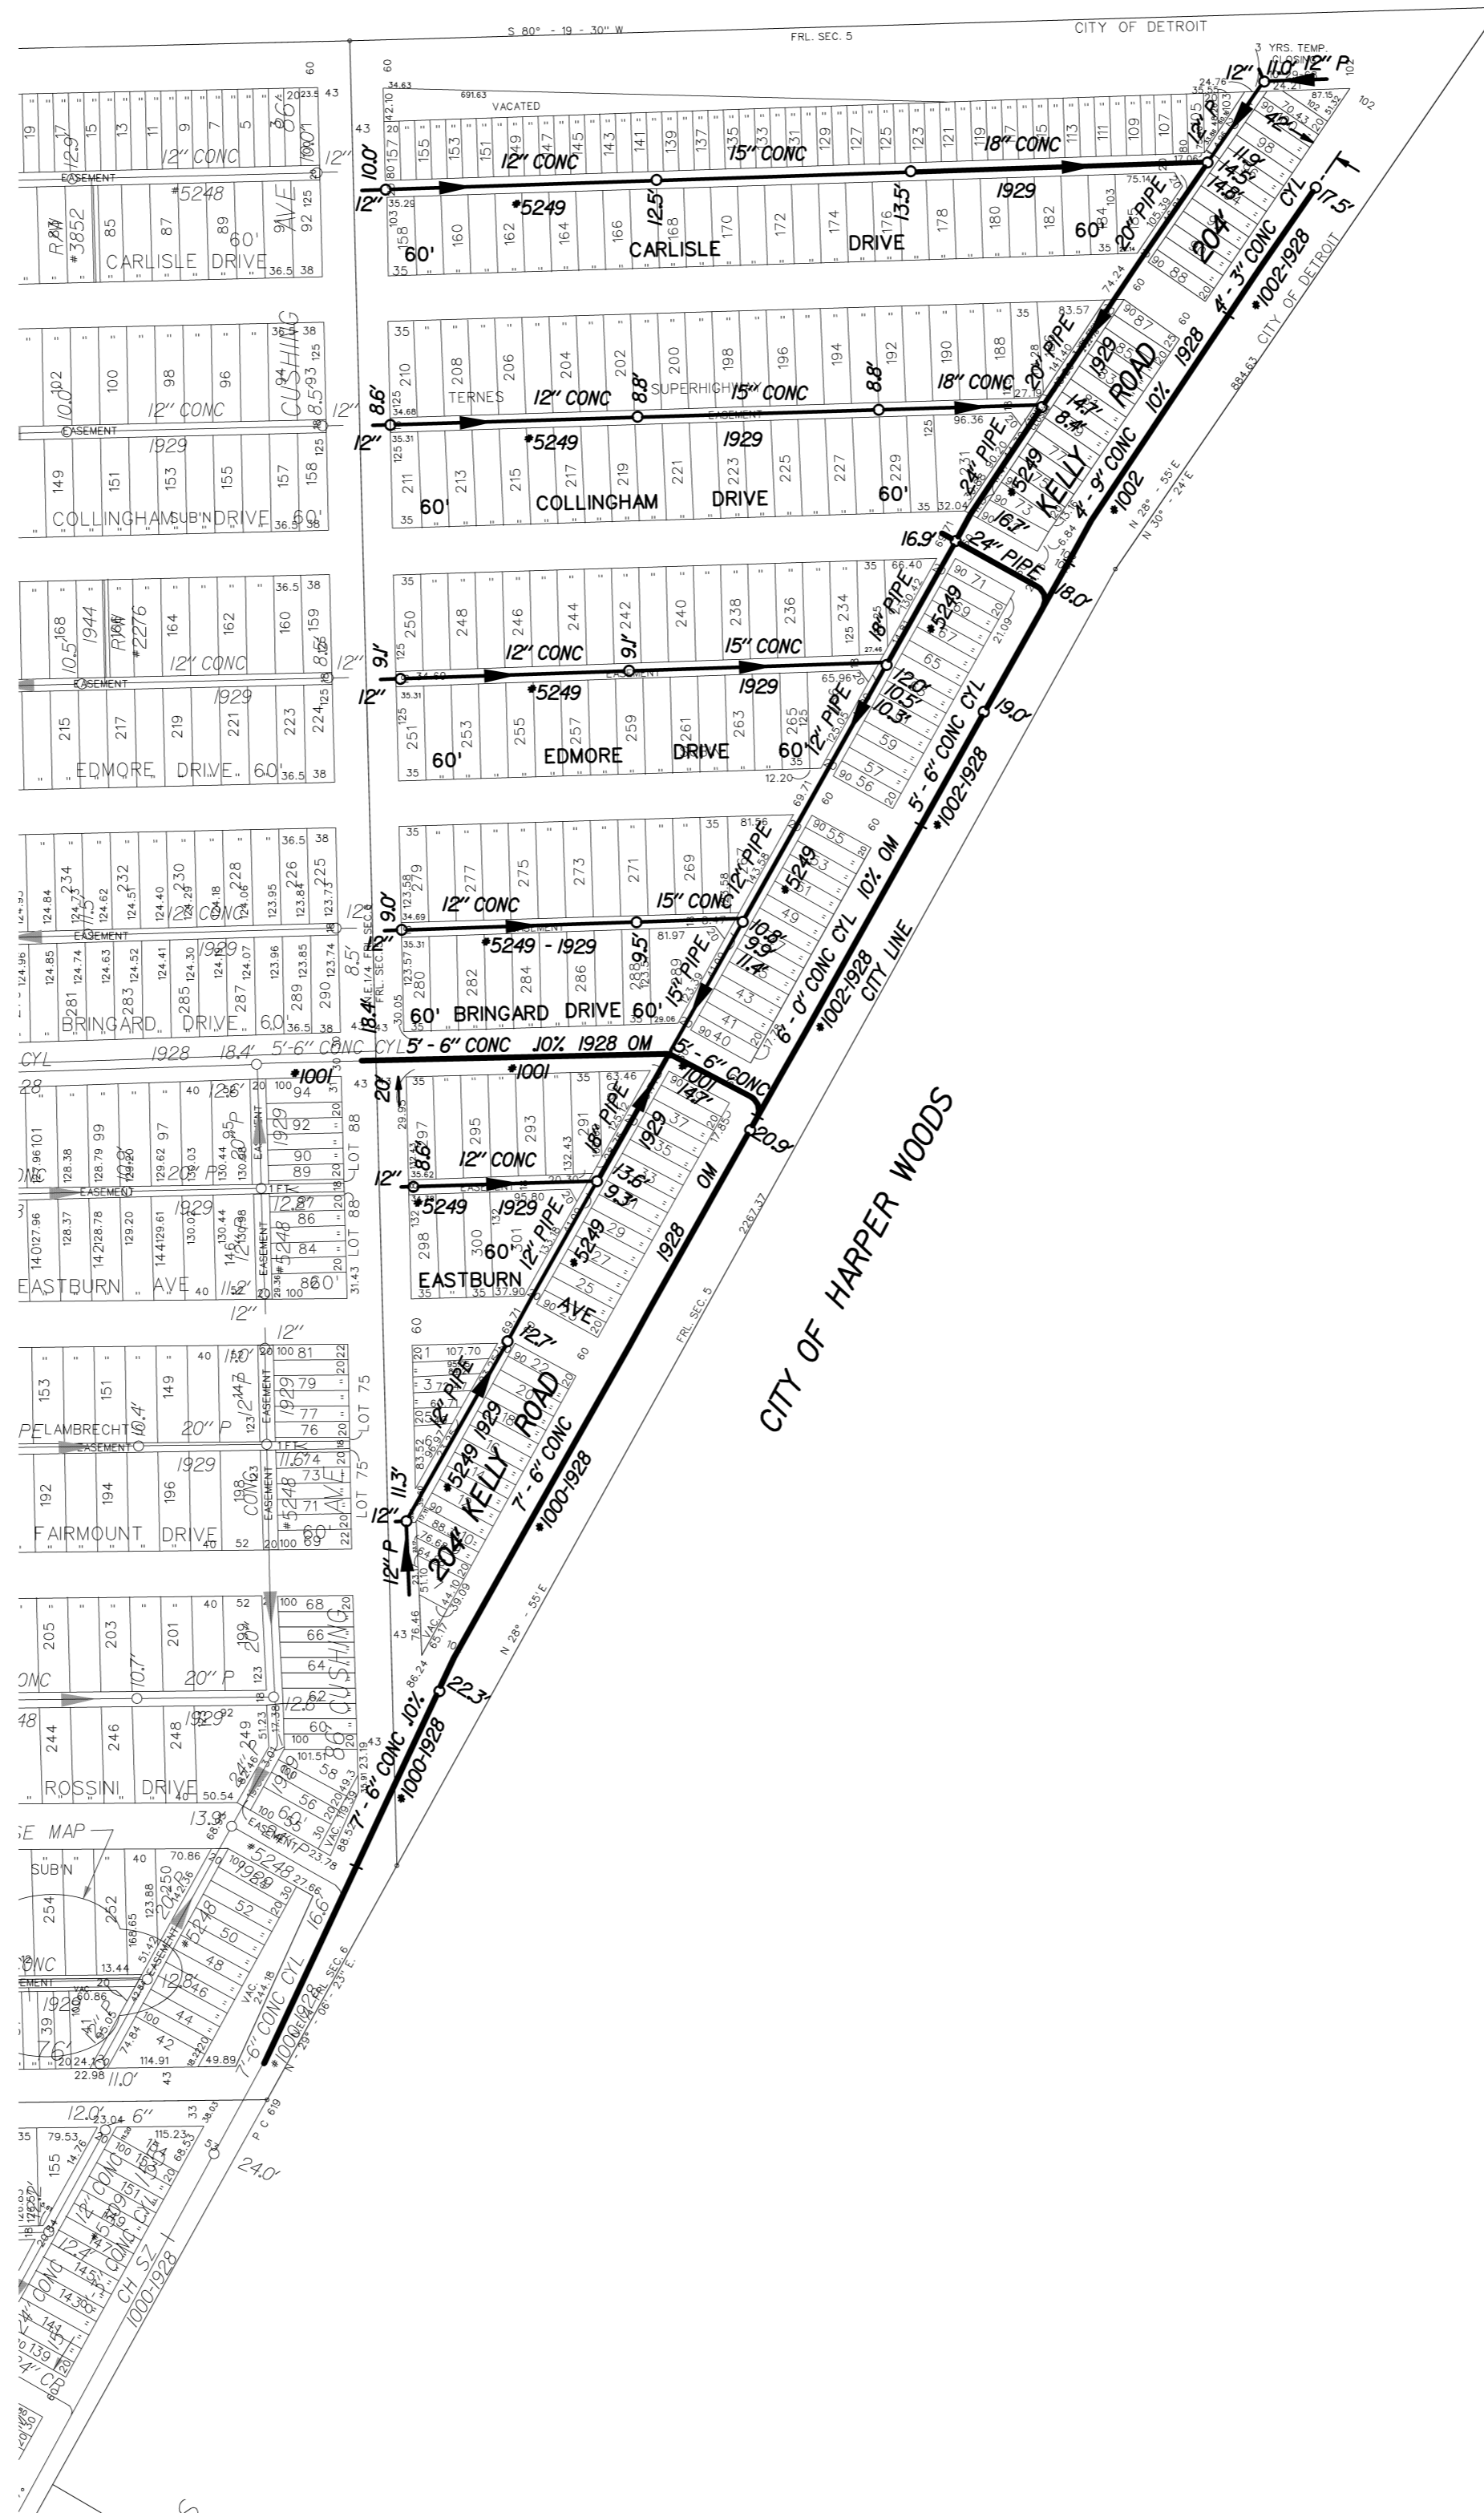

S-95-B



<b>SEWER MAP</b>		<b>CITY OF DETROIT</b>	
SCALE: 1" = 200'		DWSD SEC. MAP NUMBER:	NOTES:
		<b>S-95-A</b>	
		NAME	DATE
		DIGITIZED BY: CEA, INC.	07-16-96
		CHECKED BY: DWSD	07-16-96
		LOG	
		REVISED THRU:	03-15-06
		PRINT DATE:	02-20-99



STATE PLANE