


101-143 LARNED ST. EAST.

12 AREAWAYS UNDER WALK TOTAL AREA = 2638 Sq. FT.

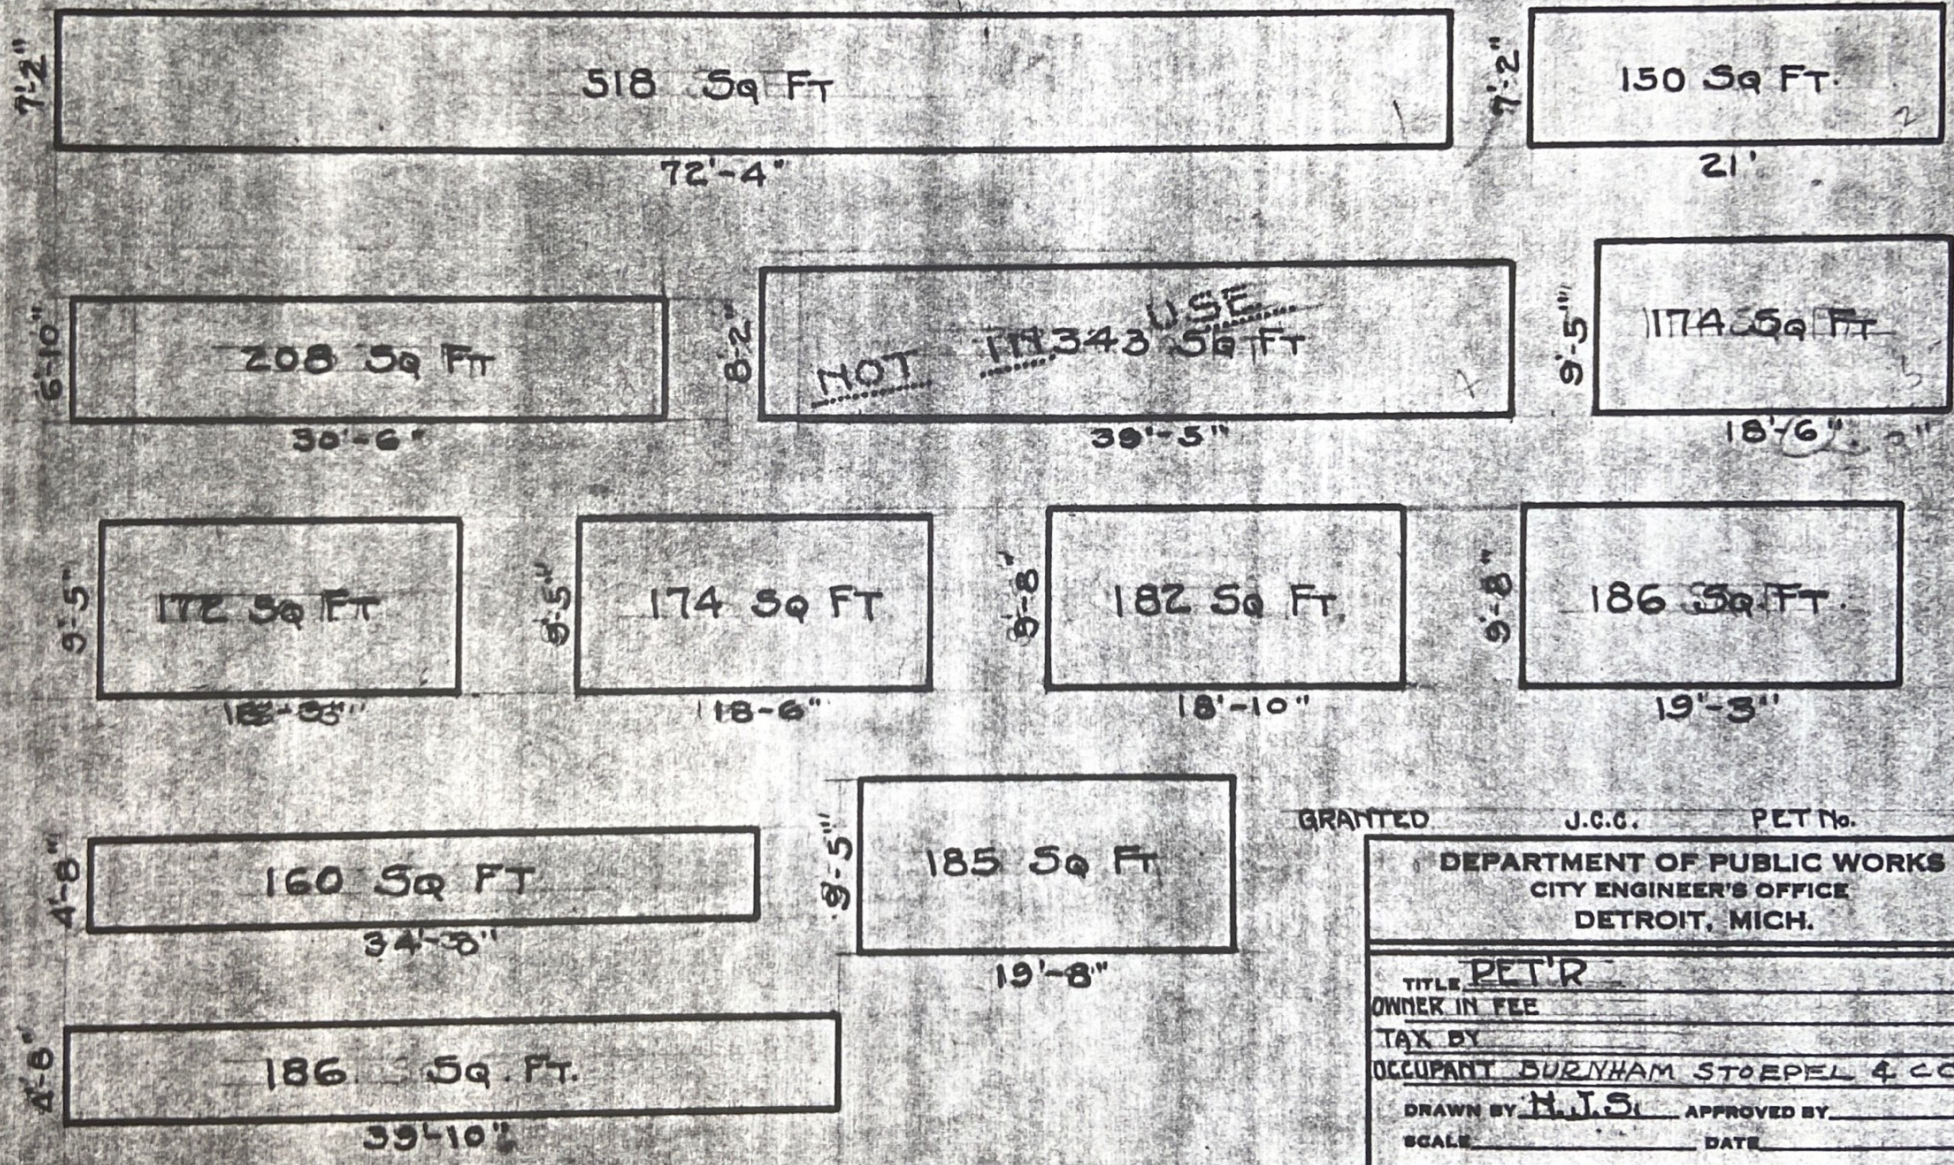

GRANTED J.C.G. PET No.

DEPARTMENT OF PUBLIC WORKS
CITY ENGINEER'S OFFICE
DETROIT, MICH.

TITLE PET'R

OWNER IN FEE _____

TAX BY _____

OCCUPANT BURNHAM STOEPER & CO

DRAWN BY H.J.S. APPROVED BY _____

SCALE _____ DATE _____

FIELD BOOK NO. _____ PG. _____ FILE _____