


132-142 E. CONGRESS ST.

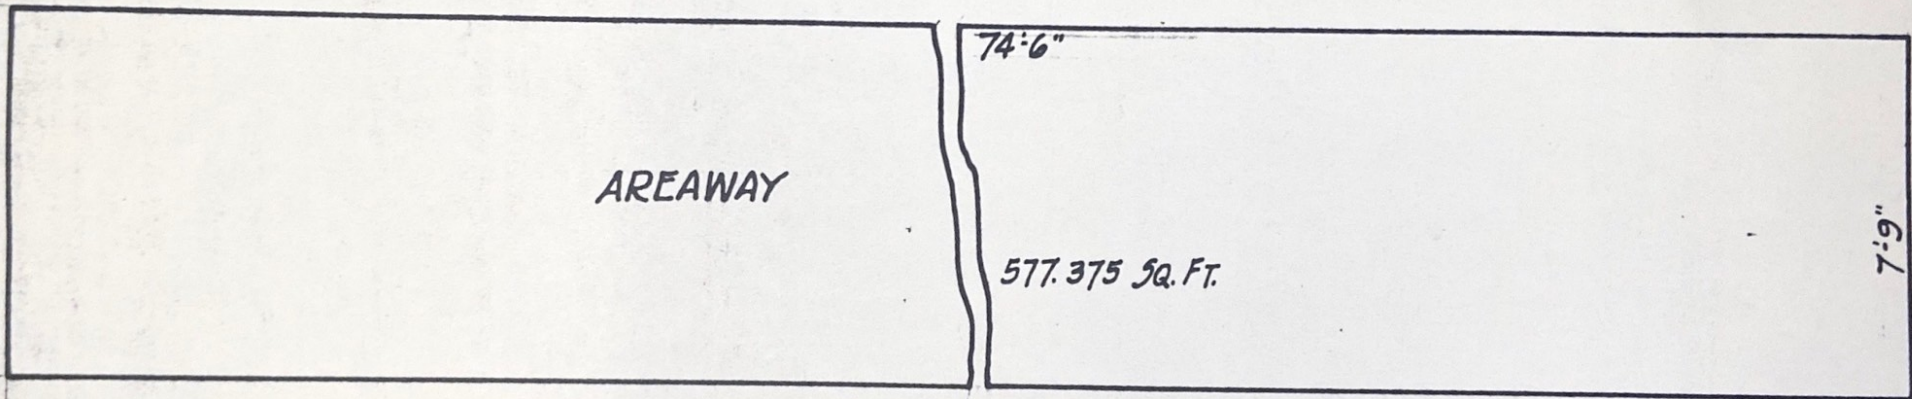

GRANTED J.C.C. PET. No.

DEPARTMENT OF PUBLIC WORKS CITY ENGINEER'S OFFICE DETROIT, MICH.	
TITLE <u>PET'R.</u>	
TAX BY _____	
OCCUPANT <u>EATON TOWER</u>	
DRAWN BY <u>QMR.</u>	APPROVED BY _____
SCALE <u>1/4" = 1'-0"</u>	DATE <u>2-20-32.</u>
FIELD BOOK NO. _____	PG. _____ FILE _____