


1452 RANDOLPH

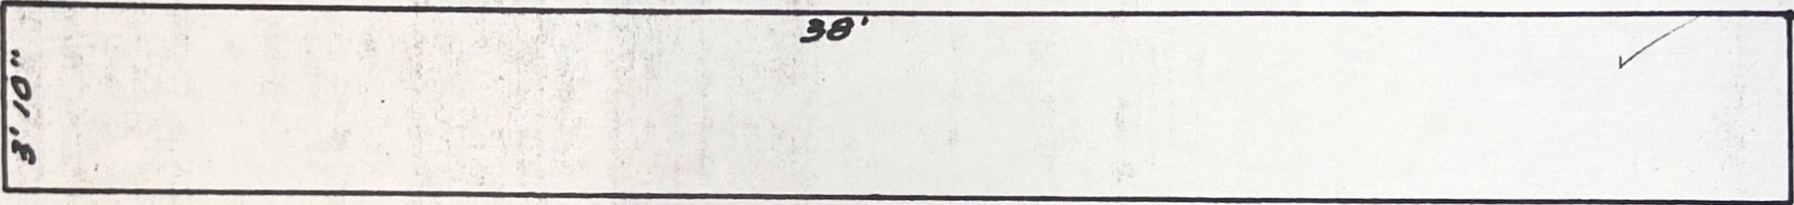

38'

1 AREA WAY
UNDER WALK
145 SQ. FT.

GRANTED J.C.C. PET. No.

DEPARTMENT OF PUBLIC WORKS
CITY ENGINEER'S OFFICE
DETROIT, MICH.

TITLE PET'R.

OWNER IN FEE _____

TAX BY _____

OCCUPANT _____

DRAWN BY CAB. APPROVED BY _____

SCALE _____ DATE _____

FIELD BOOK NO. _____ PG. _____ FILE _____