
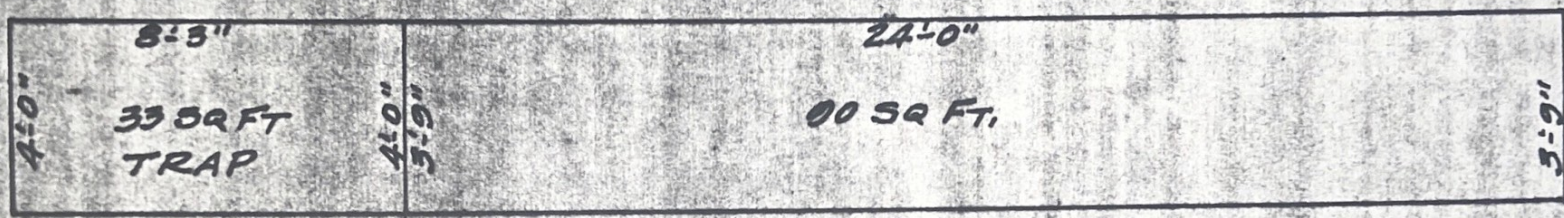


170 JEFFERSON WEST

AREAWAYS UNDER WALKS 201 SQ FT.

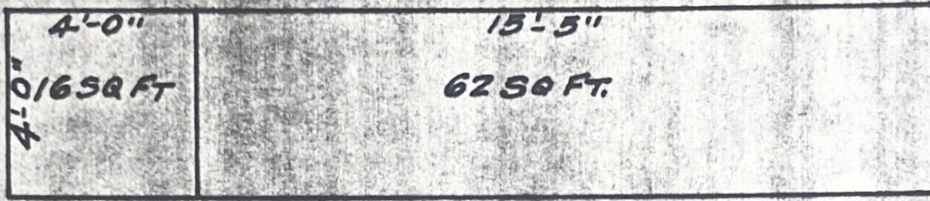

GRANTED J.C.C. PET NR
DEPARTMENT OF PUBLIC WORKS CITY ENGINEER'S OFFICE DETROIT, MICH.
TITLE <u>PETR.</u>
OWNER IN FEE _____
TAX BY _____
OCCUPANT _____
DRAWN BY <u>ORR</u> APPROVED BY _____
SCALE _____ DATE _____
FIELD BOOK NO. _____ PG. _____ FILE _____