


PARK + ELIZABETH

2110 - PARK AVE.

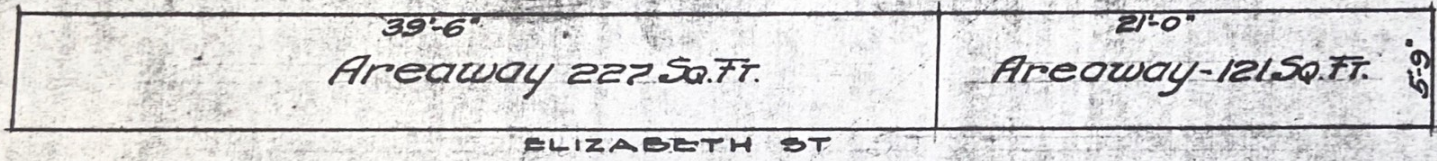

Granted J.c.c. Pet. No.

DEPARTMENT OF PUBLIC WORKS
CITY ENGINEER'S OFFICE
DETROIT, MICH.

TITLE Petitioner
Owner in Fee
Tax by
Occupant - Womens City Club.

DRAWN BY W.F.C. APPROVED BY

SCALE DATE

FIELD BOOK NO. PG. FILE