


# N° 218 MONROE AVE

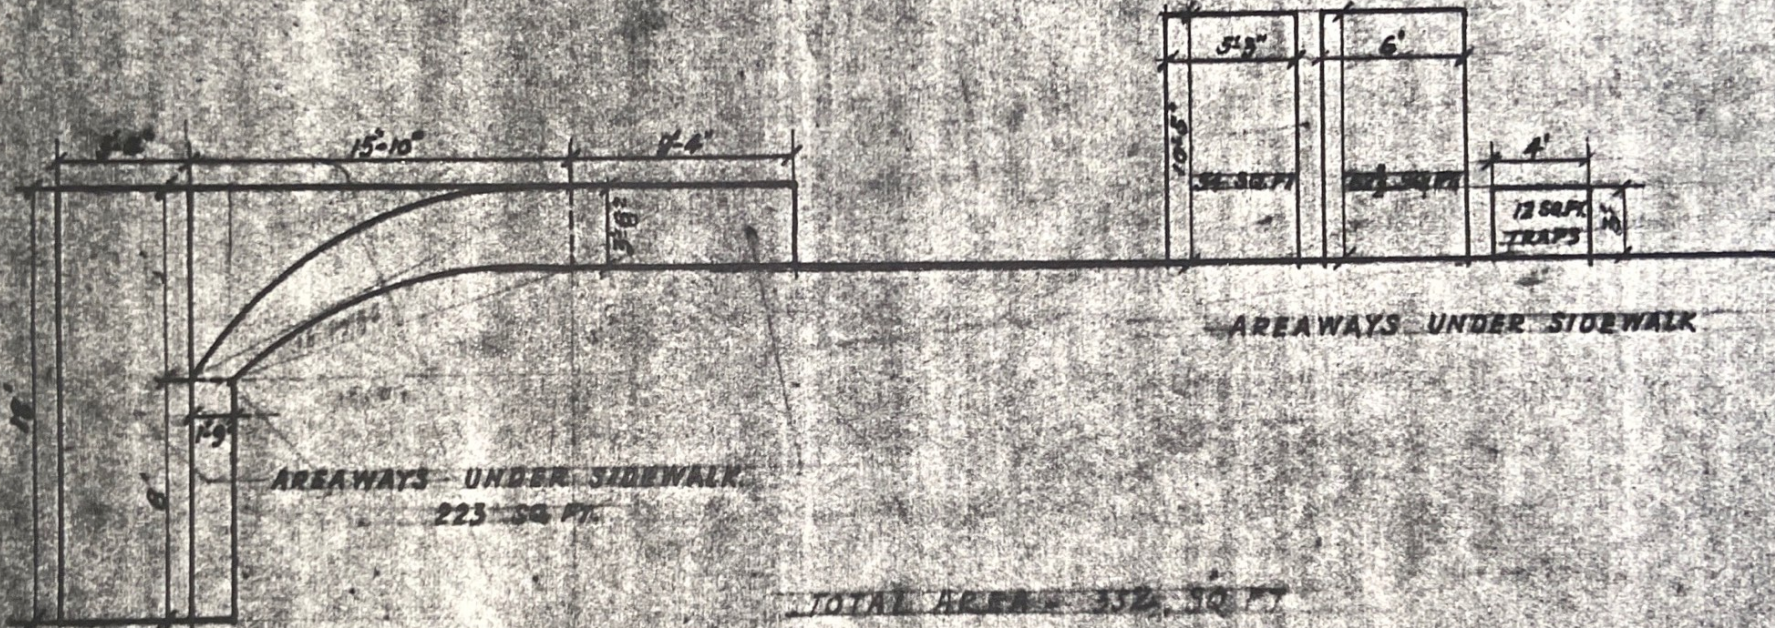

GRANTED J.C.C. PET N°

DEPARTMENT OF PUBLIC WORKS  
CITY ENGINEER'S OFFICE  
DETROIT, MICH.

TITLE PETITION

OWNER IN FEE \_\_\_\_\_

TAX BY \_\_\_\_\_

OCCUPANT THE UP TO DATE TAILORING CO

DRAWN BY E.N.P. APPROVED BY \_\_\_\_\_

SCALE \_\_\_\_\_ DATE \_\_\_\_\_

FIELD BOOK NO. \_\_\_\_\_ PG. \_\_\_\_\_ FILE \_\_\_\_\_