

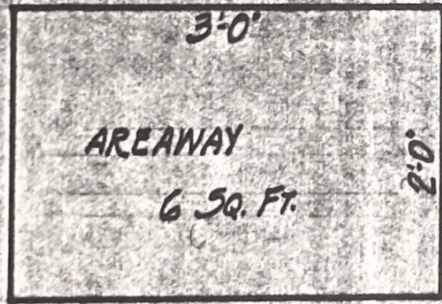


301 LARNED ST. E

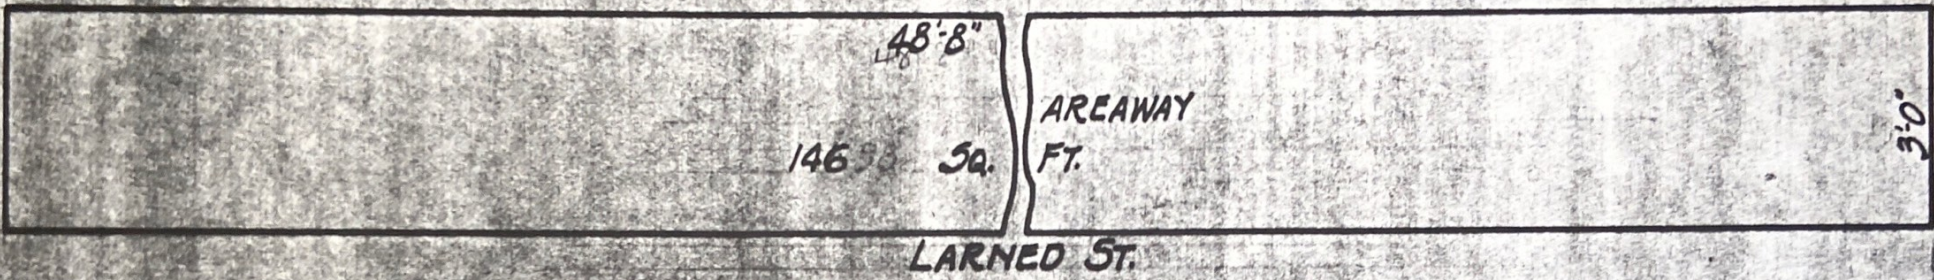

RANDOLPH ST.

TOTAL 15880 FT.

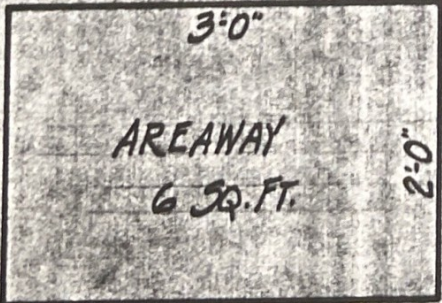

LARNED ST.

GRANTED J.C.C. PET. NO.

DEPARTMENT OF PUBLIC WORKS
CITY ENGINEER'S OFFICE
DETROIT, MICH.

TITLE PETR.
TAX BY _____
OCCUPANT JOS. MORRIS - FELDMAN.

DRAWN BY QMR. APPROVED BY _____
SCALE 3/8" & 3/4" = 1'-0" DATE 2-23-32.
FIELD BOOK NO. _____ PG. _____ FILE _____