

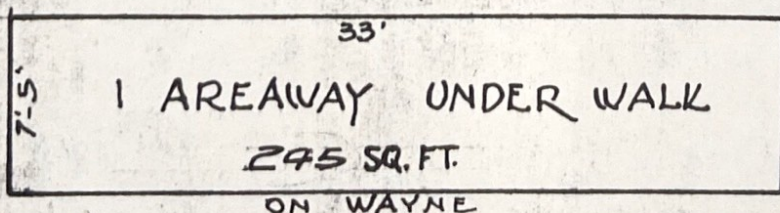
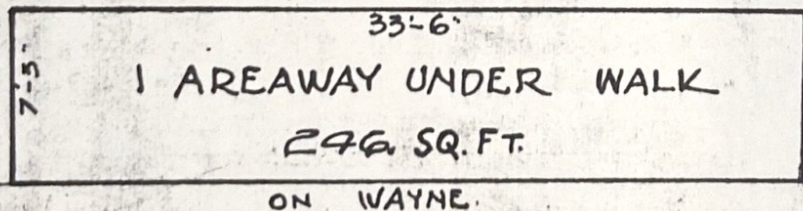
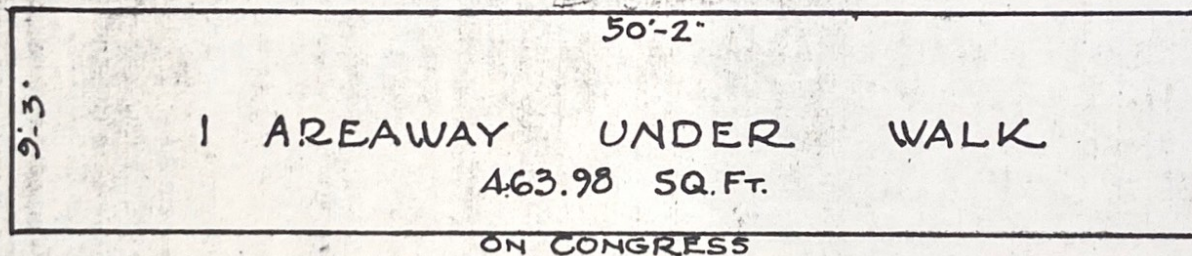


305 CONGRESS COR. WAYNE

TOTAL

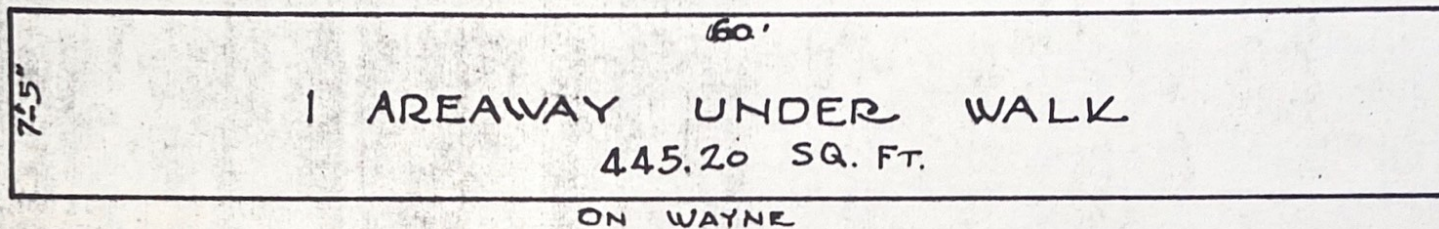

STEPS IN STREET

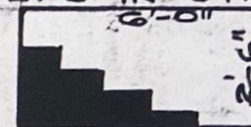

GRANTED

J.C.C.

PET. No.

DEPARTMENT OF PUBLIC WORKS
CITY ENGINEER'S OFFICE
DETROIT, MICH.

TITLE PET'R

OWNER IN FEE _____

TAX BY _____

OCCUPANT: WOLVERINE NEWS CO.

DRAWN BY _____ APPROVED BY _____

SCALE _____ DATE _____

FIELD BOOK NO. _____ PG. _____ FILE _____