
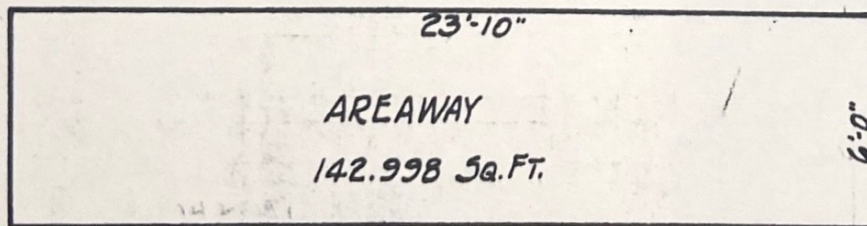
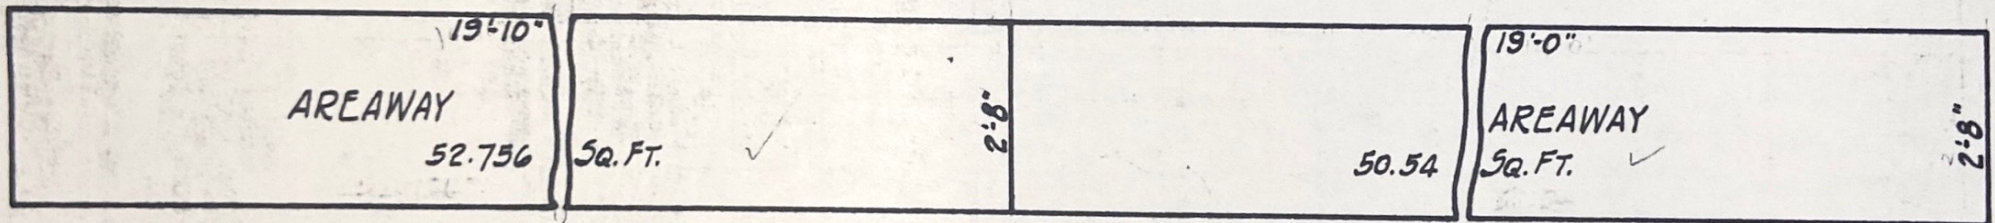
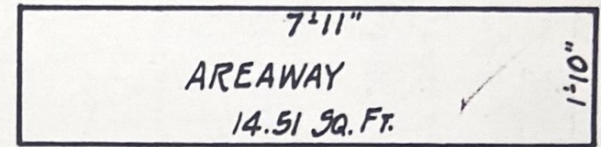


306-08-12 CONGRESS ST.

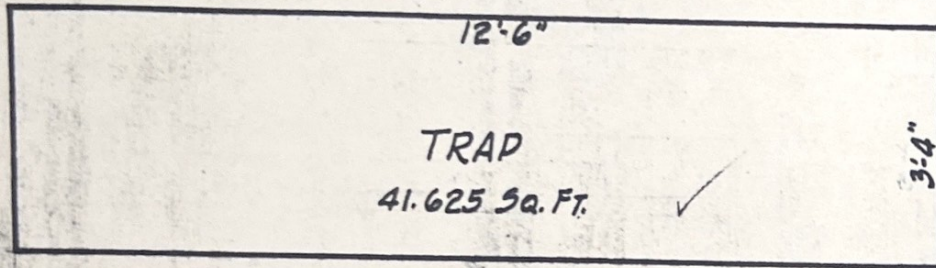

GRANTED

J.C.C.

PET. NO.

DEPARTMENT OF PUBLIC WORKS CITY ENGINEER'S OFFICE DETROIT, MICH.	
TITLE <u>PETR.</u>	_____
TAX BY _____	_____
OCCUPANT _____	_____
DRAWN BY <u>QMR.</u>	APPROVED BY _____
SCALE <u>3/16" & 3/8" = 1'-0"</u>	DATE <u>2-23-32.</u>
FIELD BOOK NO. _____	PG. _____ FILE _____