


# 335 & 339 MONROE AVE.

TOTAL AREA - 135 SQ. FT.

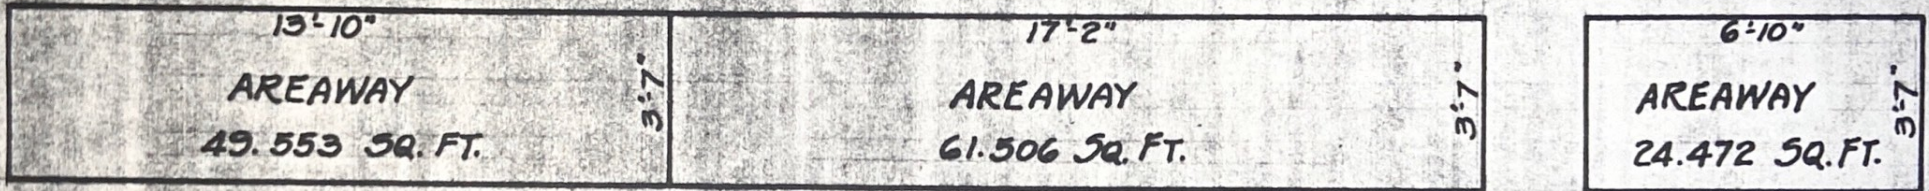

GRANTED J.C.C. PET. No.

DEPARTMENT OF PUBLIC WORKS  
CITY ENGINEER'S OFFICE  
DETROIT, MICH.

TITLE PET'R.  
 TAX BY \_\_\_\_\_  
 OCCUPANT MR. MURPHY  
90 STE. CLAIR HOTEL  
 DRAWN BY O.M.R. APPROVED BY \_\_\_\_\_  
 SCALE 1/4" = 1'-0" DATE 2-19-32.  
 FIELD BOOK NO. \_\_\_\_\_ PG. \_\_\_\_\_ FILE \_\_\_\_\_