
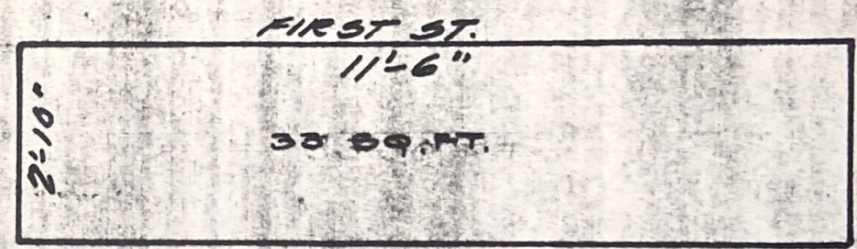
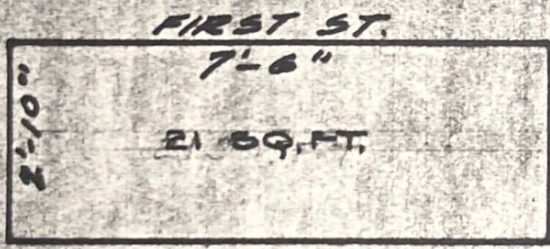


468 MICHIGAN AVE.

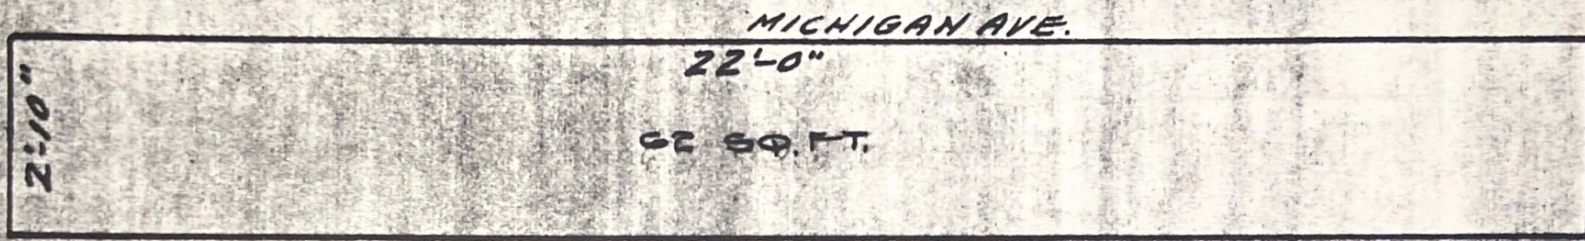

3-AREAWAYS.
UNDER WALK
TOTAL 116 SQ. FT.

GRANTED J.C.C. PET.No.

DEPARTMENT OF PUBLIC WORKS
CITY ENGINEER'S OFFICE
DETROIT, MICH.

TITLE PETR.

OWNER IN EEE

TAX BY _____

OCCUPANT RAPID SHOE REPAIR CO

DRAWN BY C.A.B. APPROVED BY _____

SCALE _____ DATE _____

FIELD BOOK NO. _____ PG. _____ FILE _____