


# 635 EAST ELIZABETH ST.

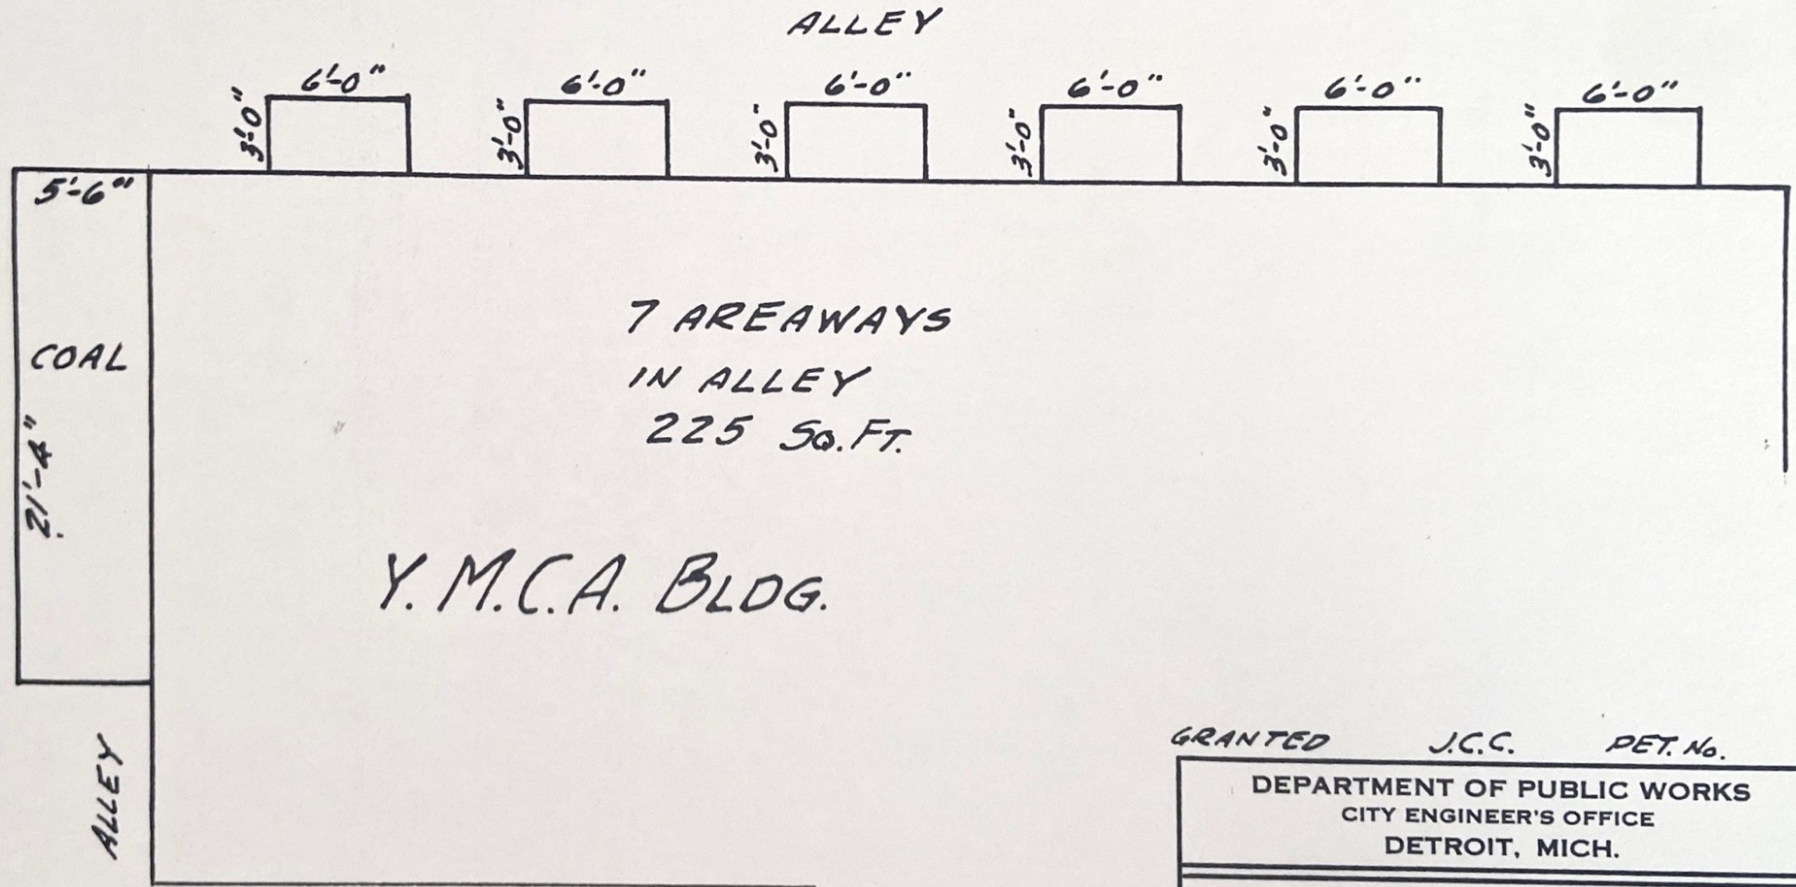

ELIZABETH ST.

GRANTED J.C.C. PET. No.

DEPARTMENT OF PUBLIC WORKS CITY ENGINEER'S OFFICE DETROIT, MICH.	
TITLE <u>PET'R.</u>	_____
OWNER IN FEE	_____
TAX BY	_____
OCCUPANT	_____
DRAWN BY <u>C.A.B.</u>	APPROVED BY _____
SCALE _____	DATE _____
FIELD BOOK NO. _____	PG. _____ FILE _____