


900 - LAFAYETTE + FOURTH

9 00

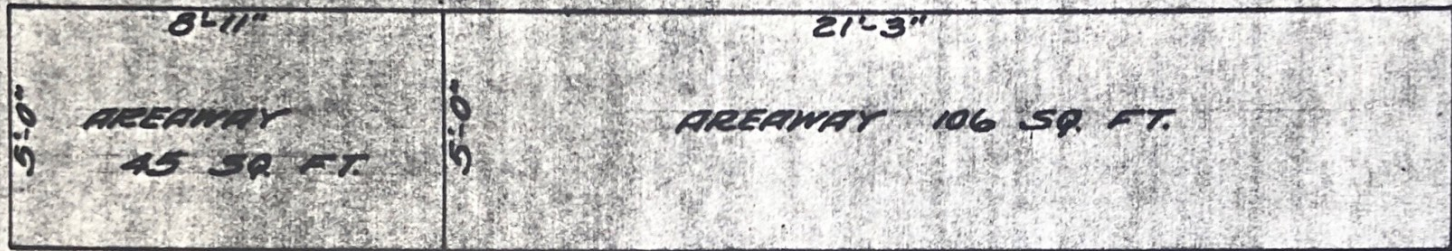

LAFAYETTE

ALLEY

GRANTED J.C.C. PET. NO. _____

DEPARTMENT OF PUBLIC WORKS
CITY ENGINEER'S OFFICE
DETROIT, MICH.

TITLE PETITIONER
 OWNER IN FEE
 TAX BY _____
 OCCUPANT STANDARD OIL CO
 DRAWN BY J.C.C. APPROVED BY _____
 SCALE _____ DATE _____
 FIELD BOOK NO. _____ PG. _____ FILE _____